

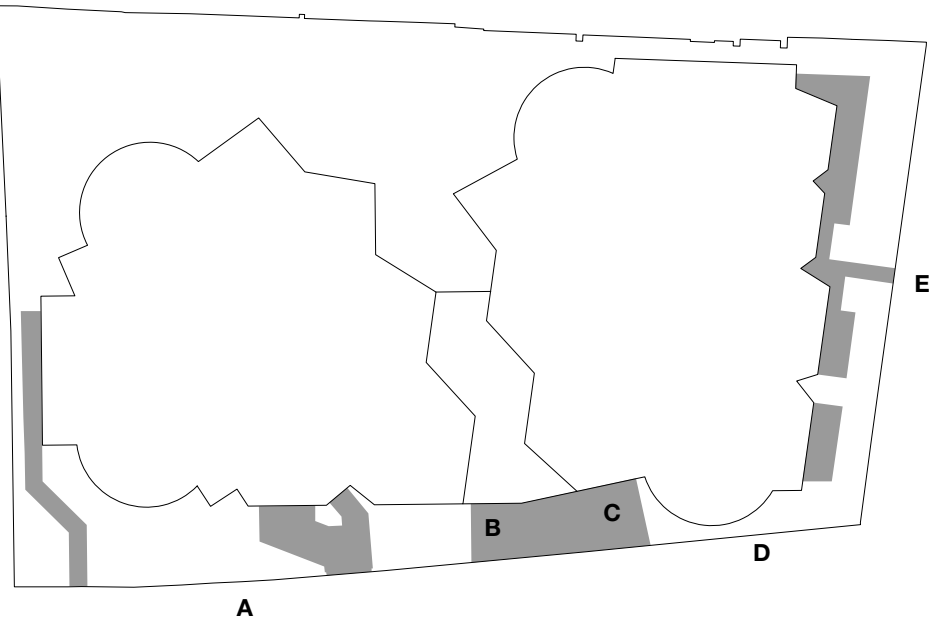



Boundary wall A

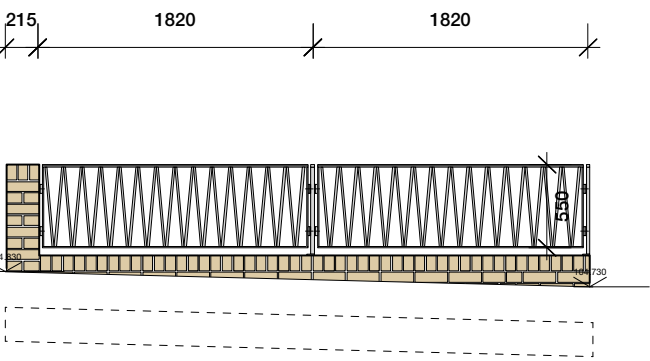


Boundary wall B

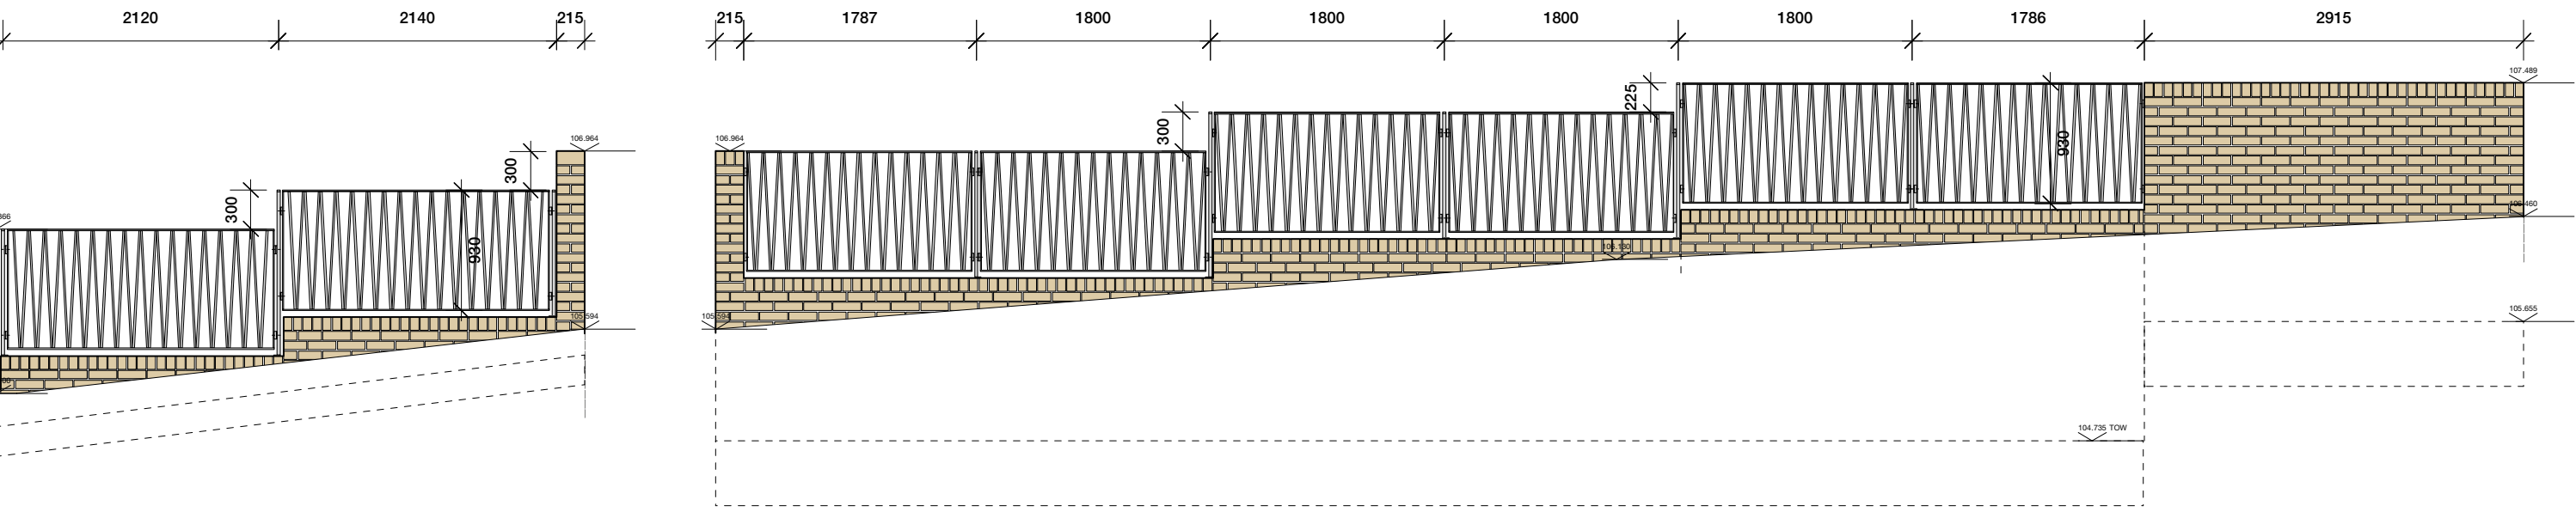

Boundary wall C

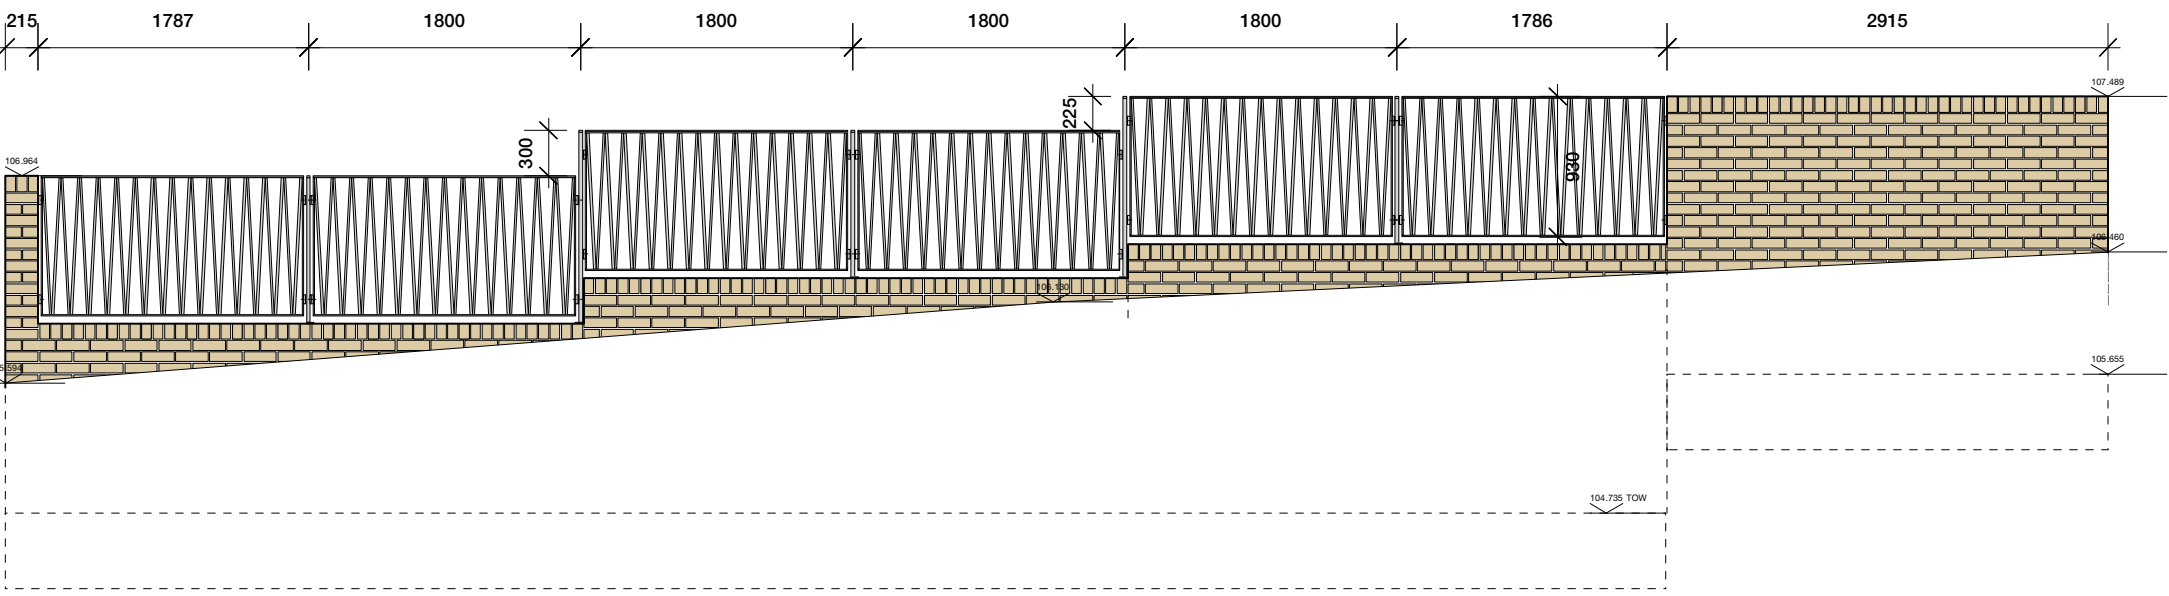

Boundary wall D

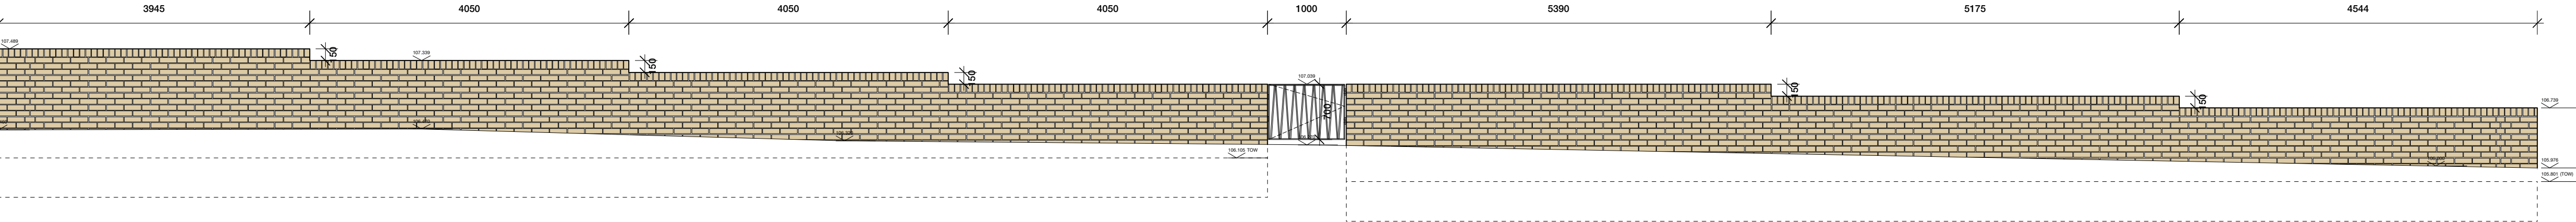

Boundary wall E

Sergison Bates architects^{LLP}
Unwrapped elevations - Boundary walls

Fitzjohn's Avenue, NW3
Issued for construction

Architects	Date	Scale
Sergison Bates architects 34 Clerkenwell Close London EC1R 0AU United Kingdom	12/06/17	1:500A1
Tel +44 (0)20 7255 1564 e-mail studio @sergisonbates.co.uk		

276/6368

Revision

Do not scale from this drawing
All dimensions to be verified on site
Limited Liability Partnership Registered in England & Wales
No. OC317501 Registered office as above