



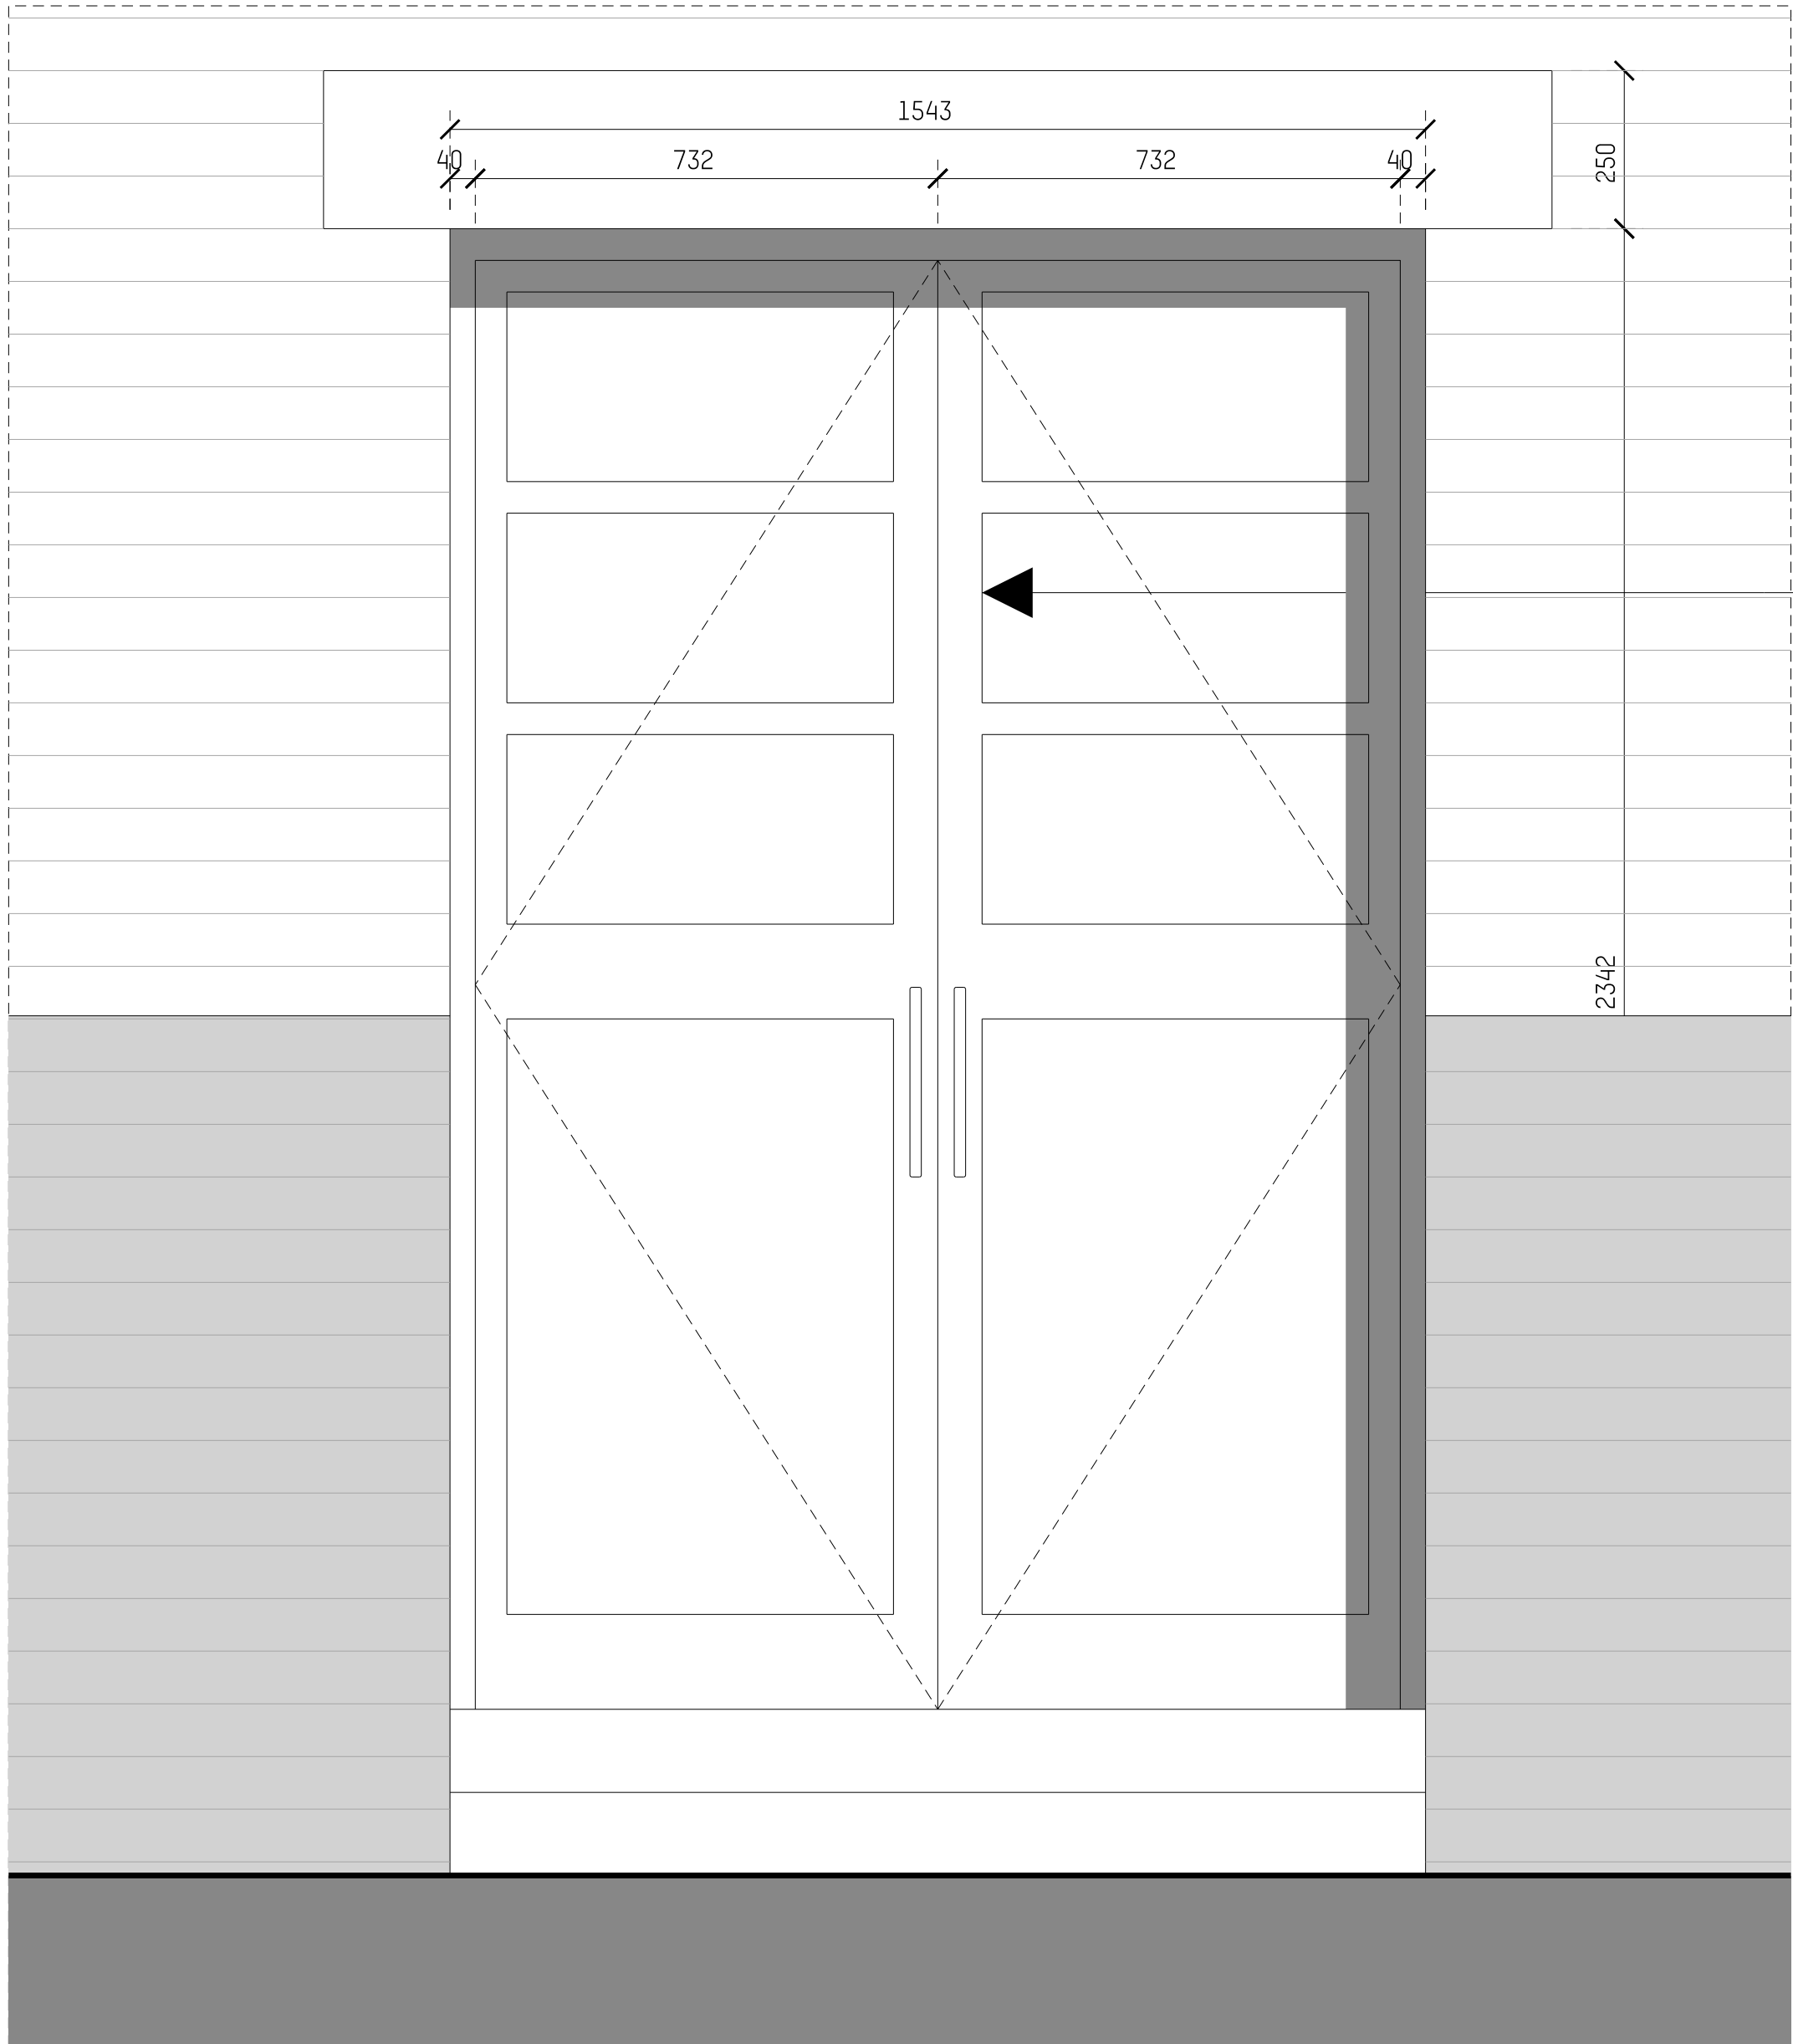


New Door Elevation

White
Lacquered
Door with
double
glazed
panels to
match
existing
doors

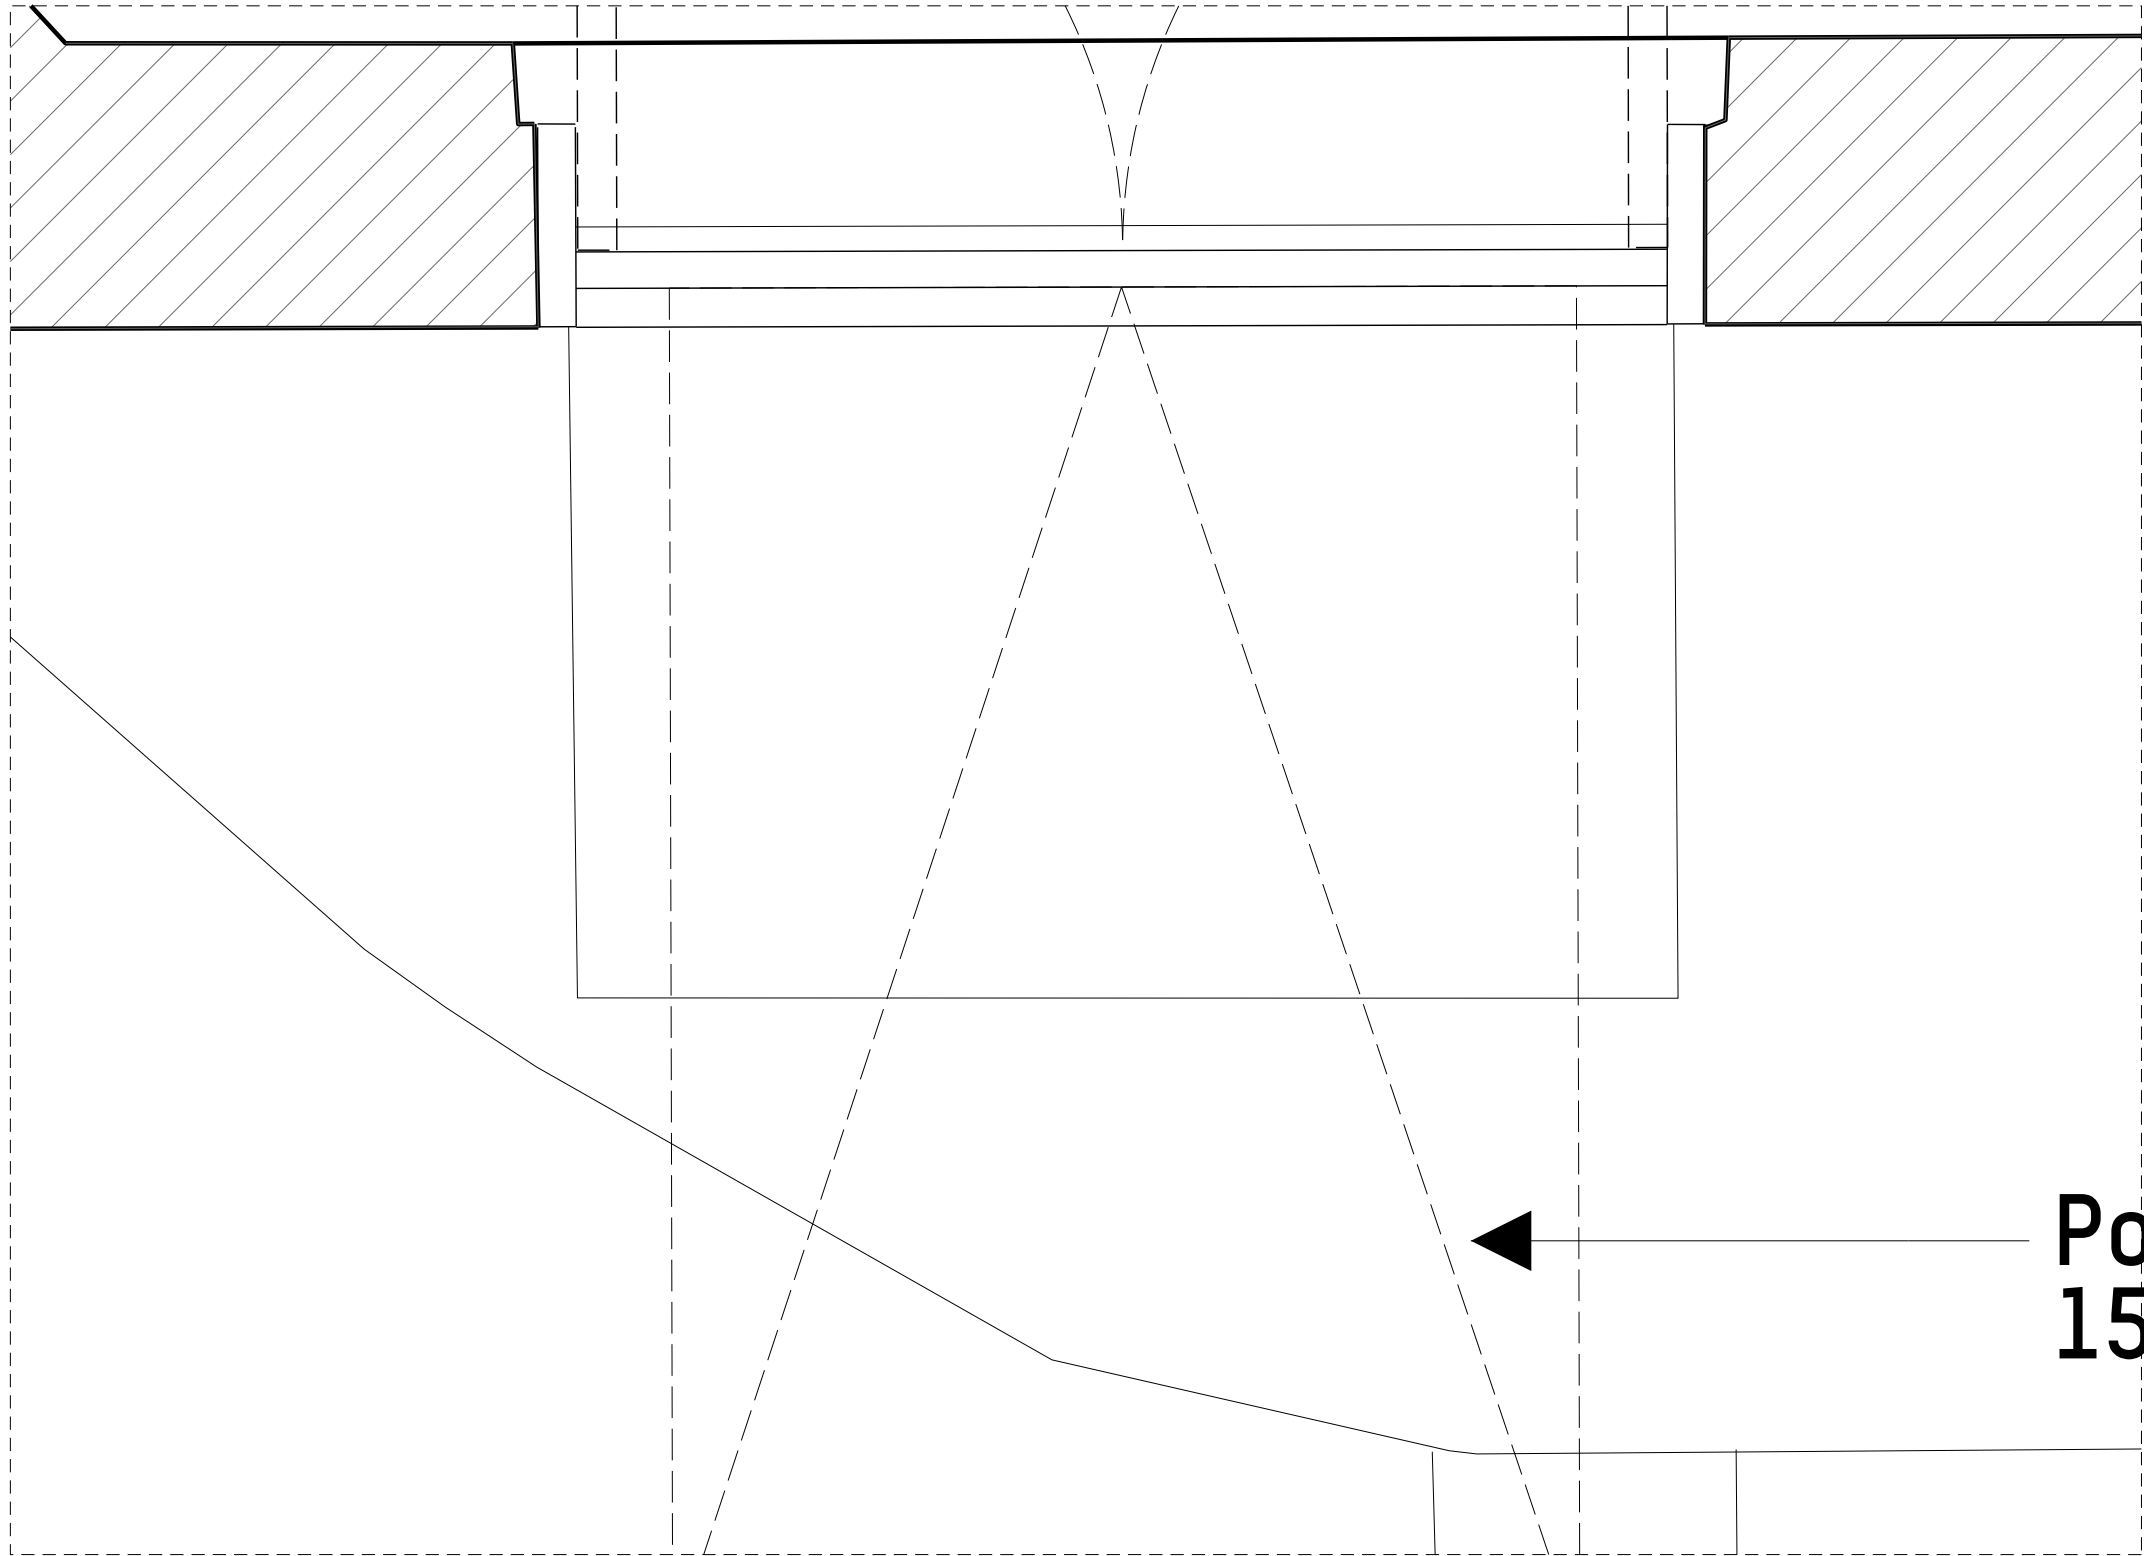


New Door Plan

Portable Ramp
1500x1200mm

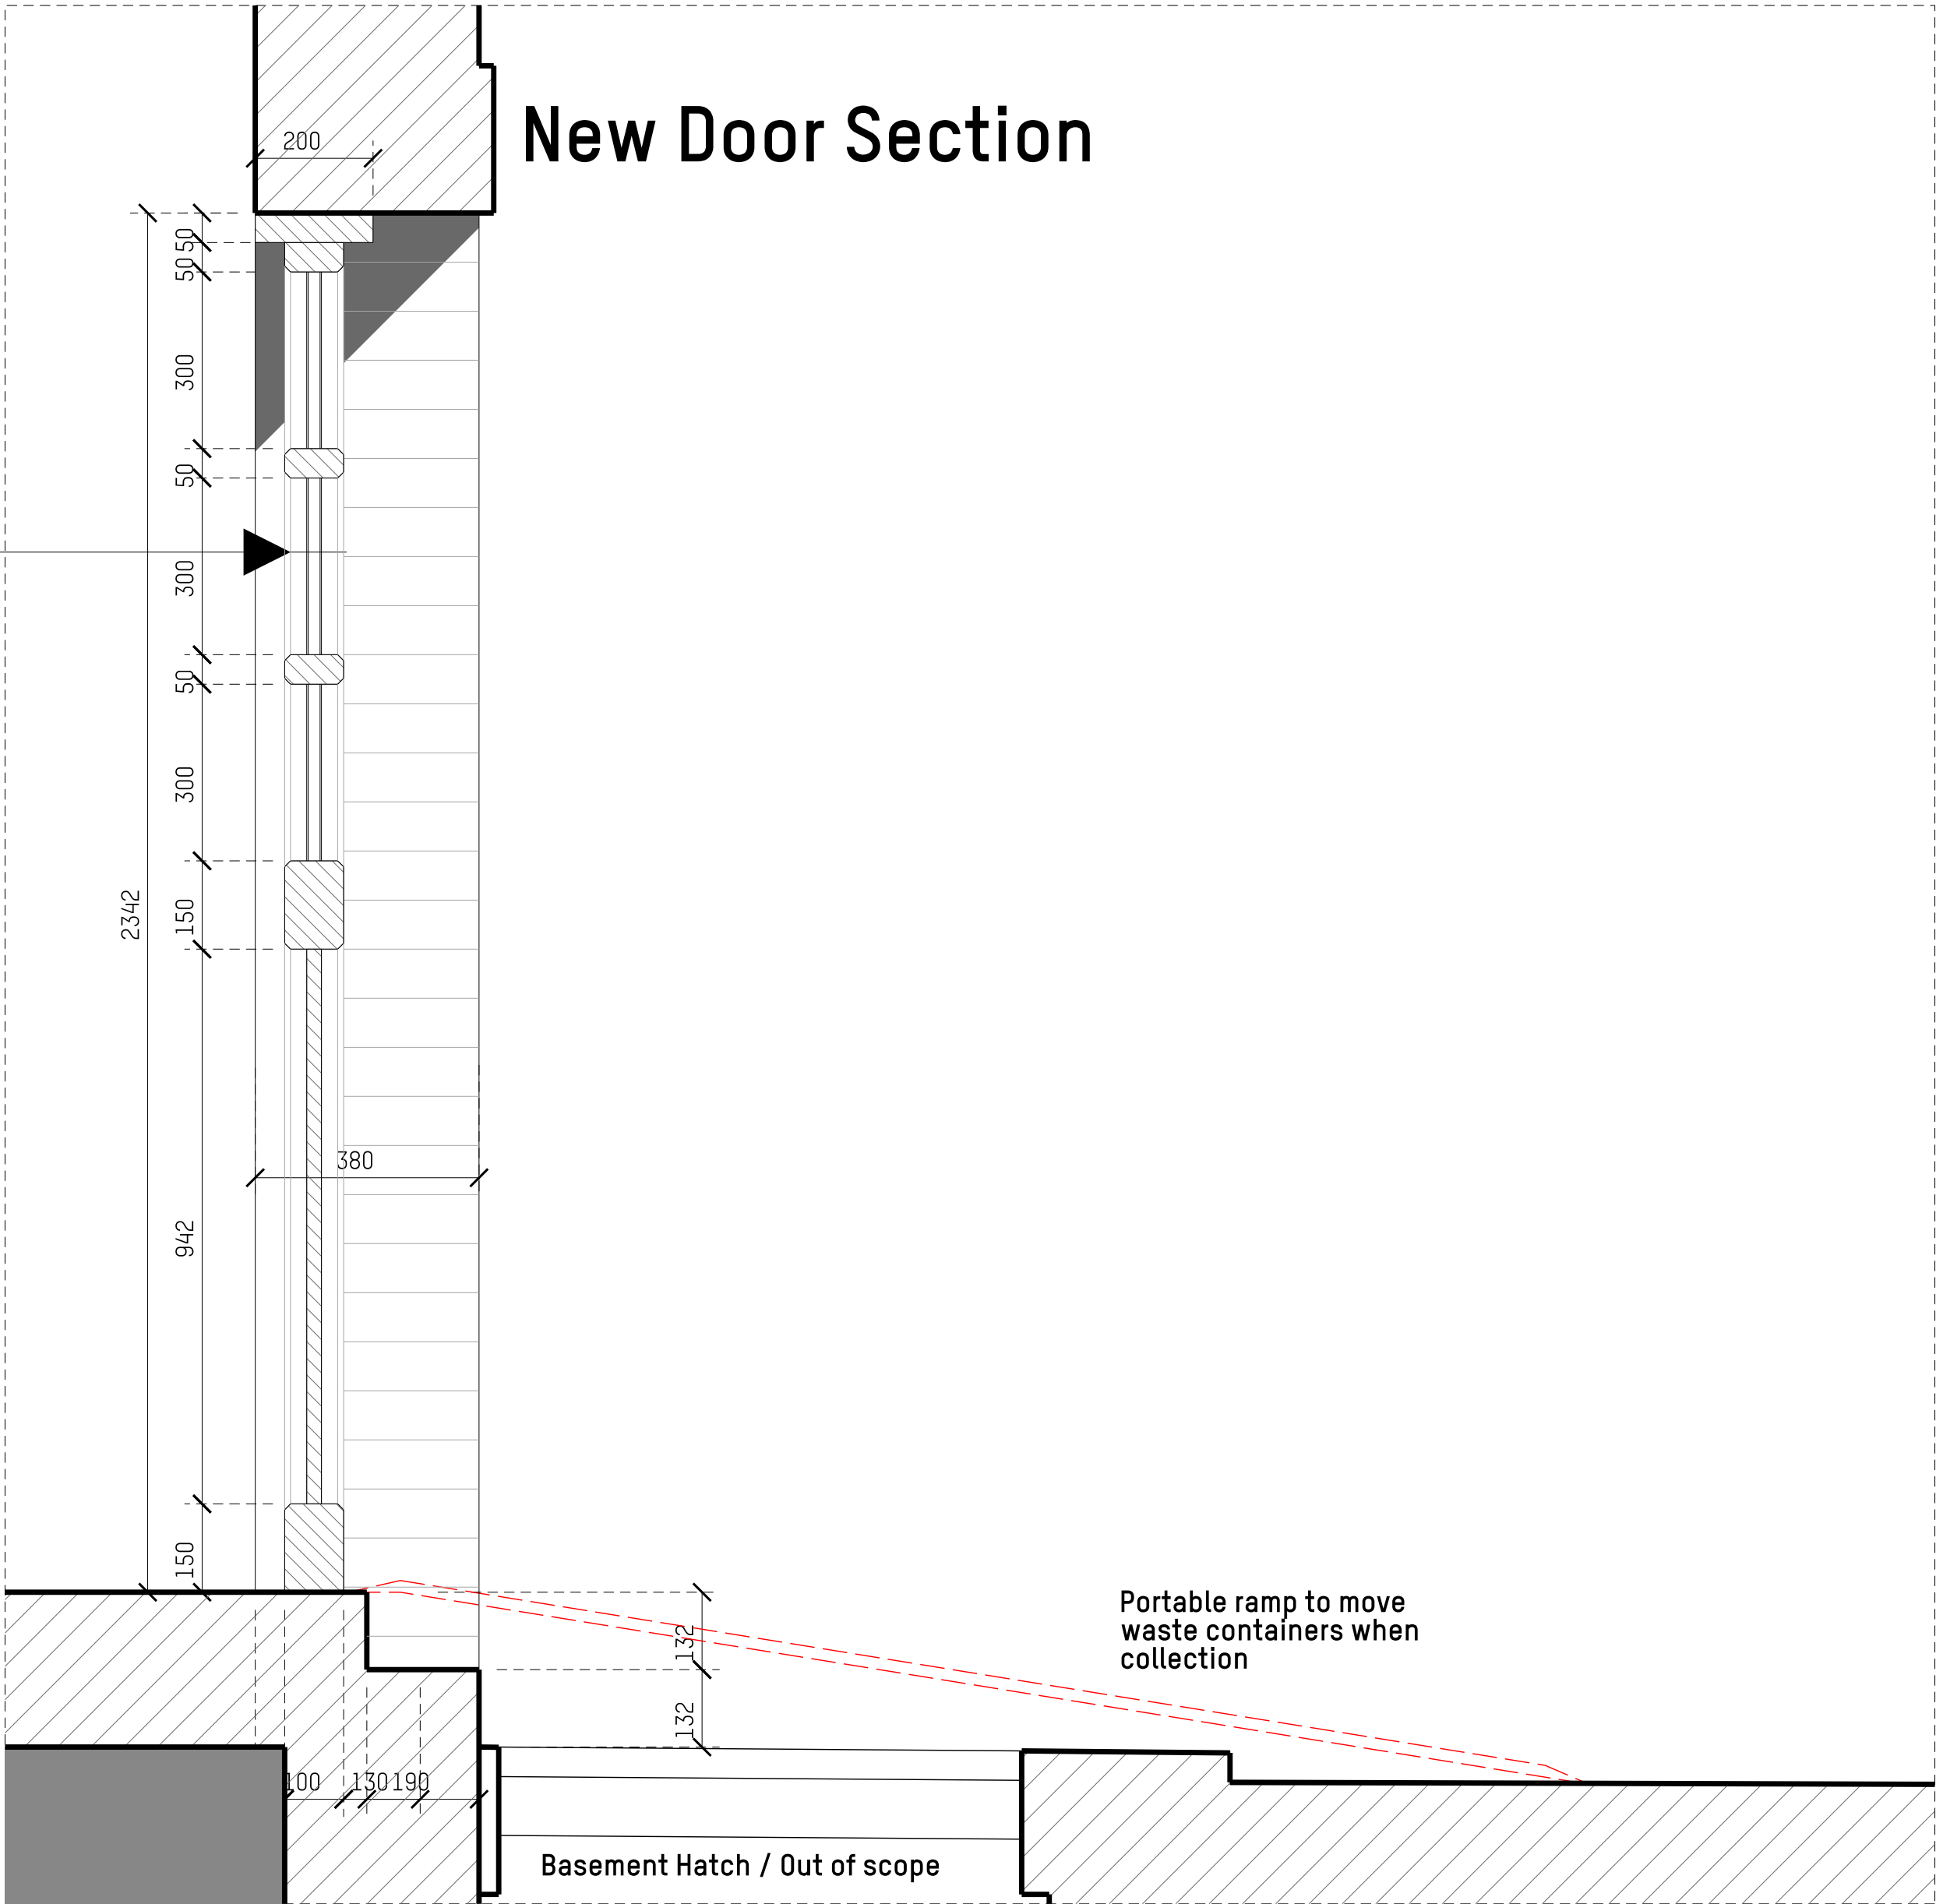

New Door Section

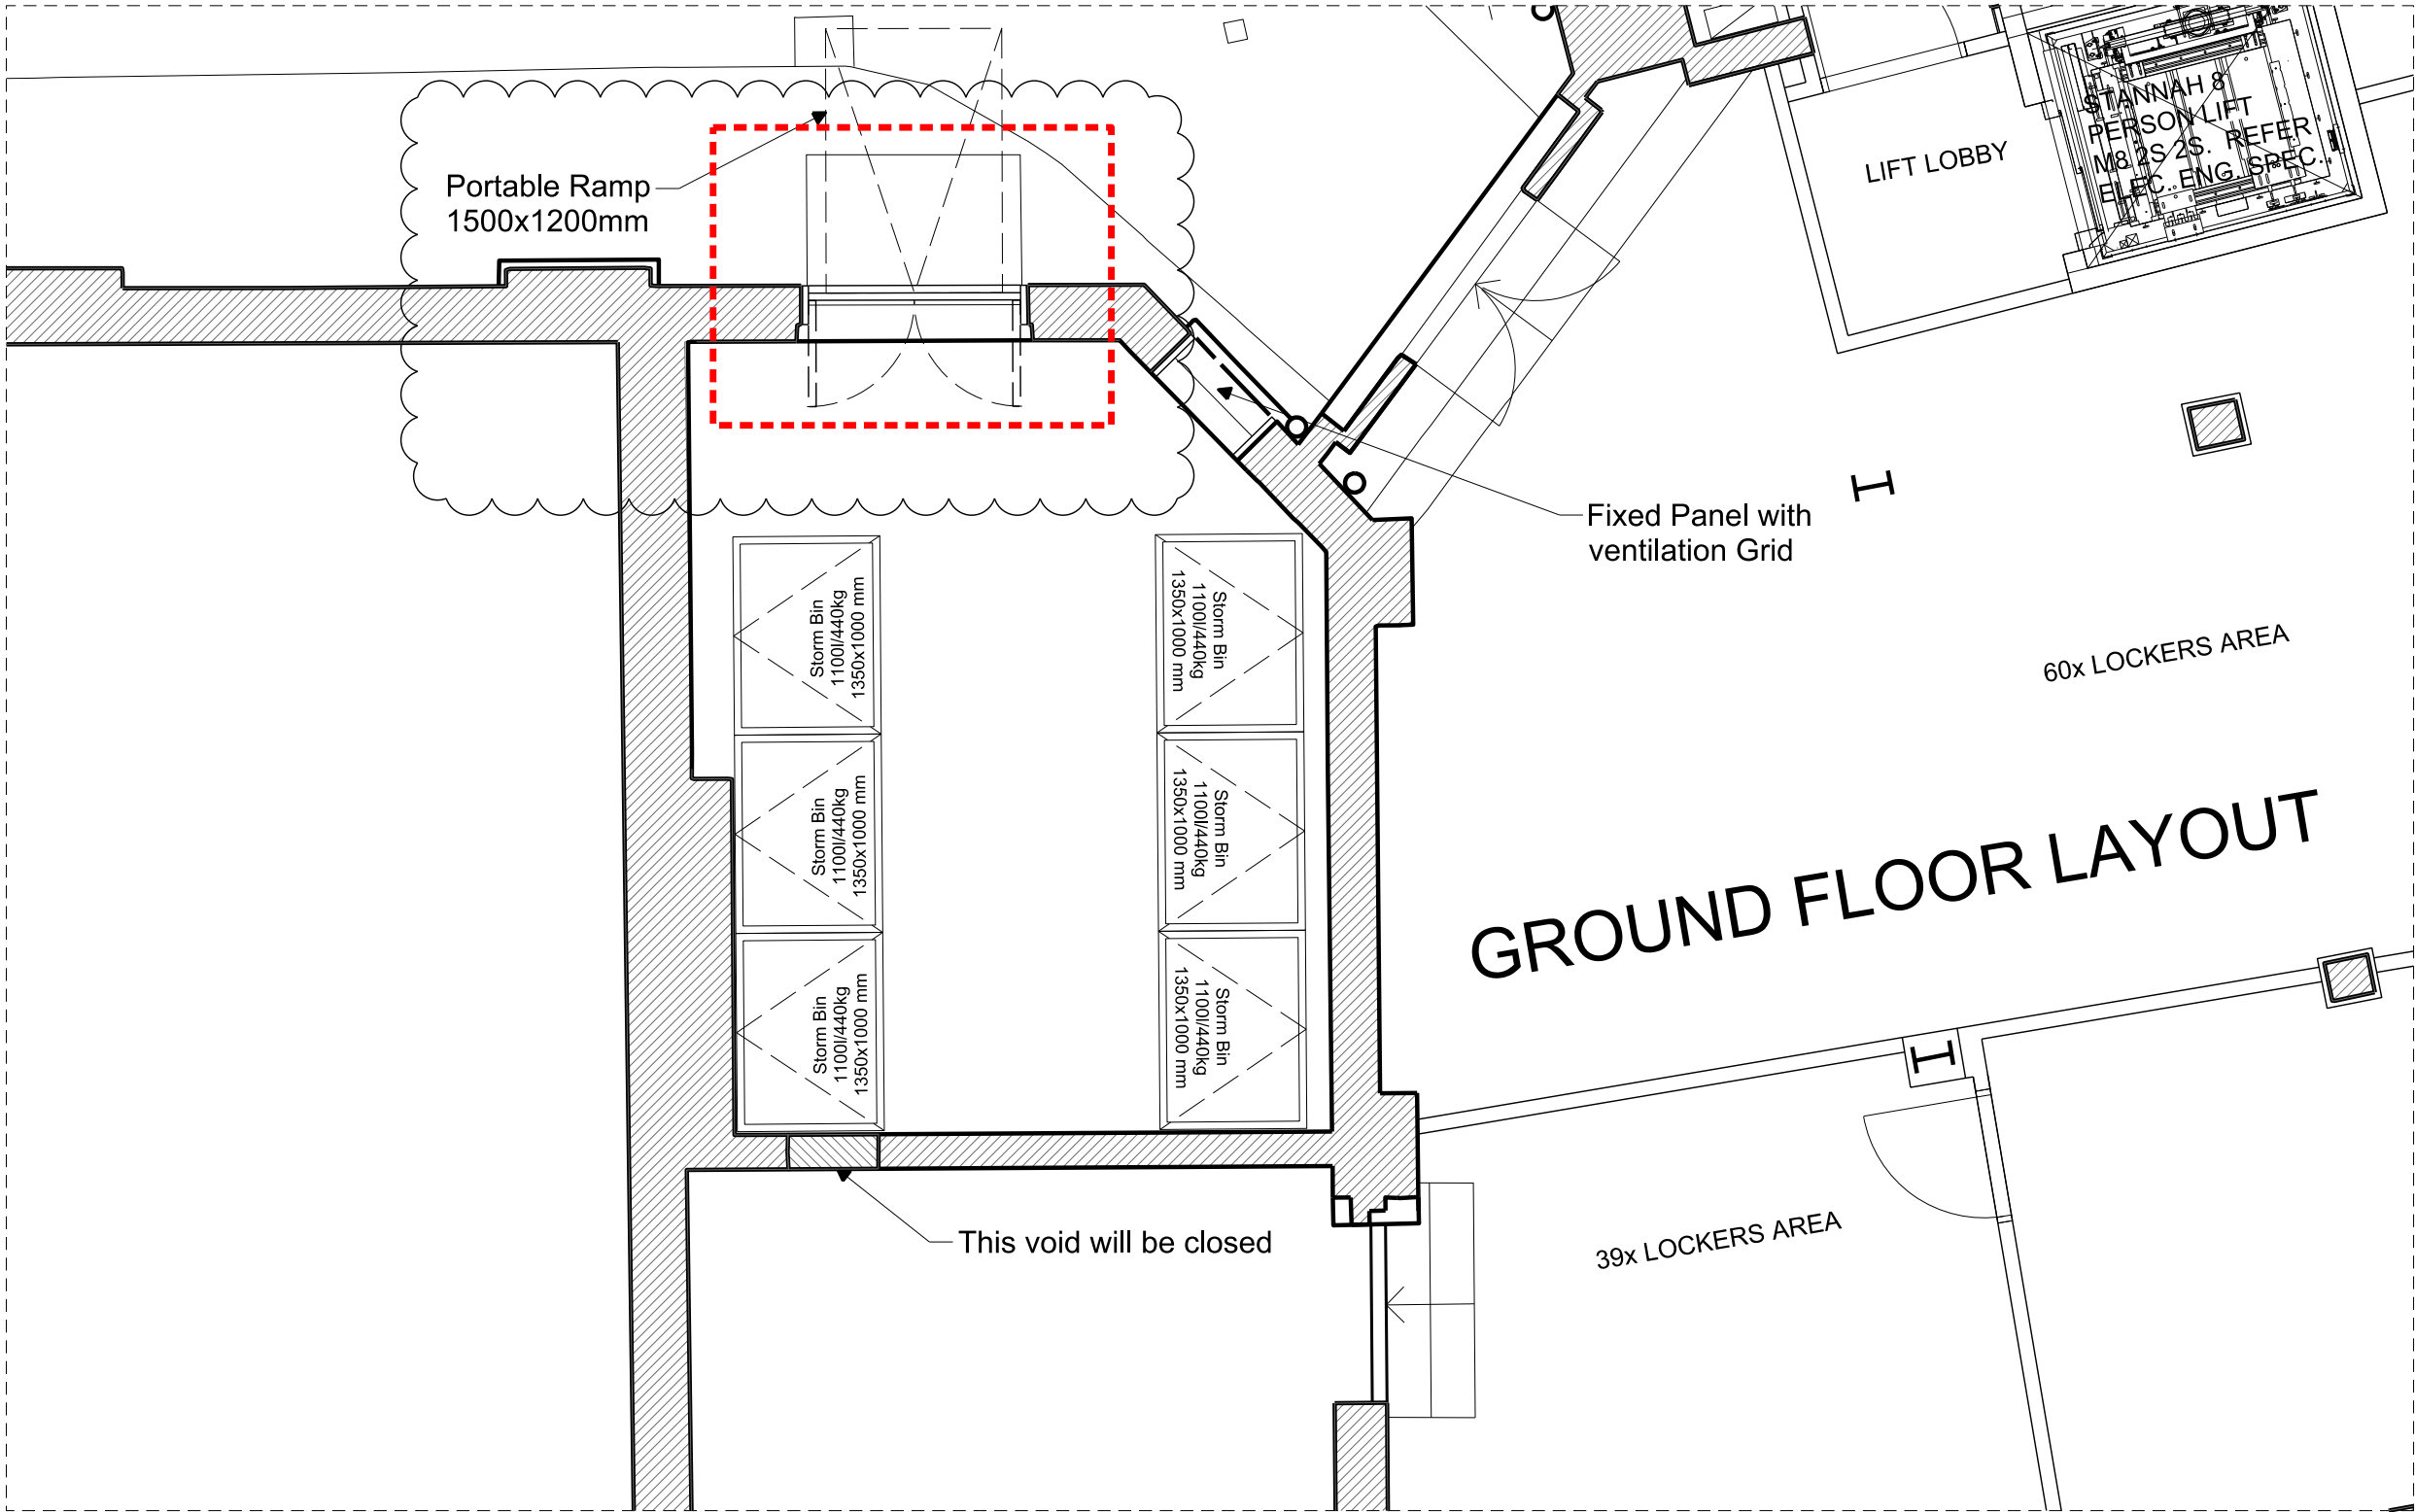

Site Plan

DO NOT SCALE FROM THIS DRAWING ALL DIMENSIONS ARE TO BE CHECKED ON SITE PRIOR TO BUILD. DIMENSIONAL DIFFERENCES TO BE CONFIRMED WITH THE ARCHITECT. THIS DRAWING IS TO BE READ IN CONJUNCTION WITH ALL CONSULTANTS INFORMATION, MACKAY AND PARTNERS LLP RETAIN THE COPYRIGHT OF ALL INFORMATION WITHIN THIS DRAWING.

A	Refuse storage doors with inwards opening	23/11/17
Rev	Description	Date
1	Issue for planning	23/11/17
2	Issue for planning	23/11/17
