


DO NOT SCALE FROM THIS DRAWING. ALL DIMENSIONS ARE TO BE CHECKED ON SITE PRIOR TO BUILD. DIMENSIONAL DIFFERENCES TO BE CONFIRMED WITH THE ARCHITECT. THIS DRAWING IS TO BE READ IN CONJUNCTION WITH ALL CONSULTANTS INFORMATION, MACKAY AND PARTNERS LLP RETAIN THE COPYRIGHT OF ALL INFORMATION WITHIN THIS DRAWING.



Existing Window Elevation

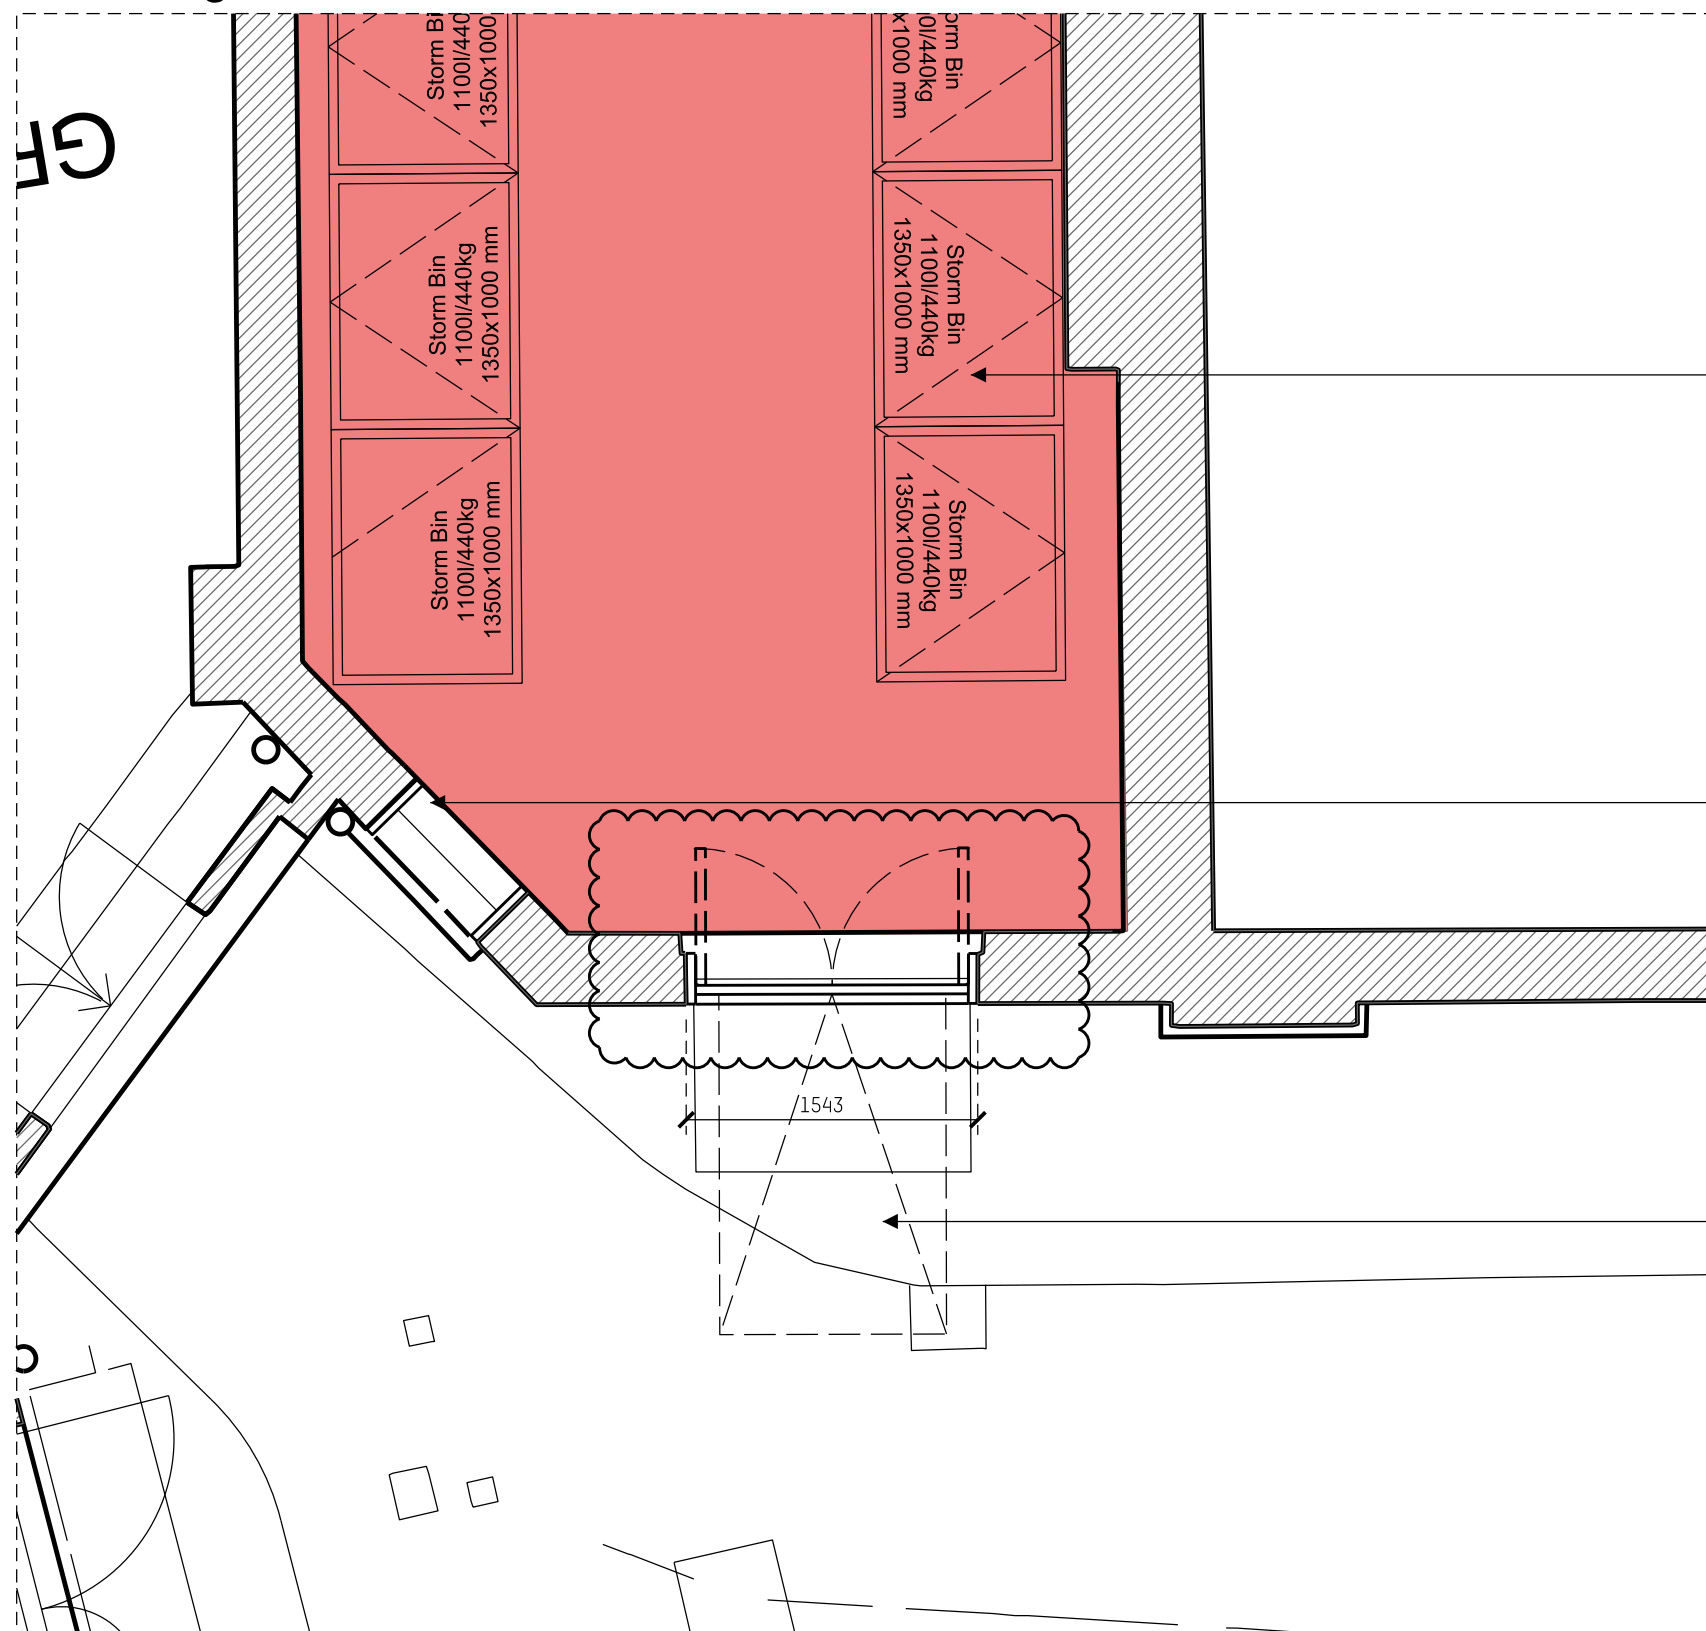

Existing Plan

Fixed Panel with Ventilation Grill

New Double Door 1543x2342 mm


Rubbish Bins inside Storage Area

Fixed Panel With Ventilation Grid

Portable Ramp 1500x1200mm



Existing Door Elevation

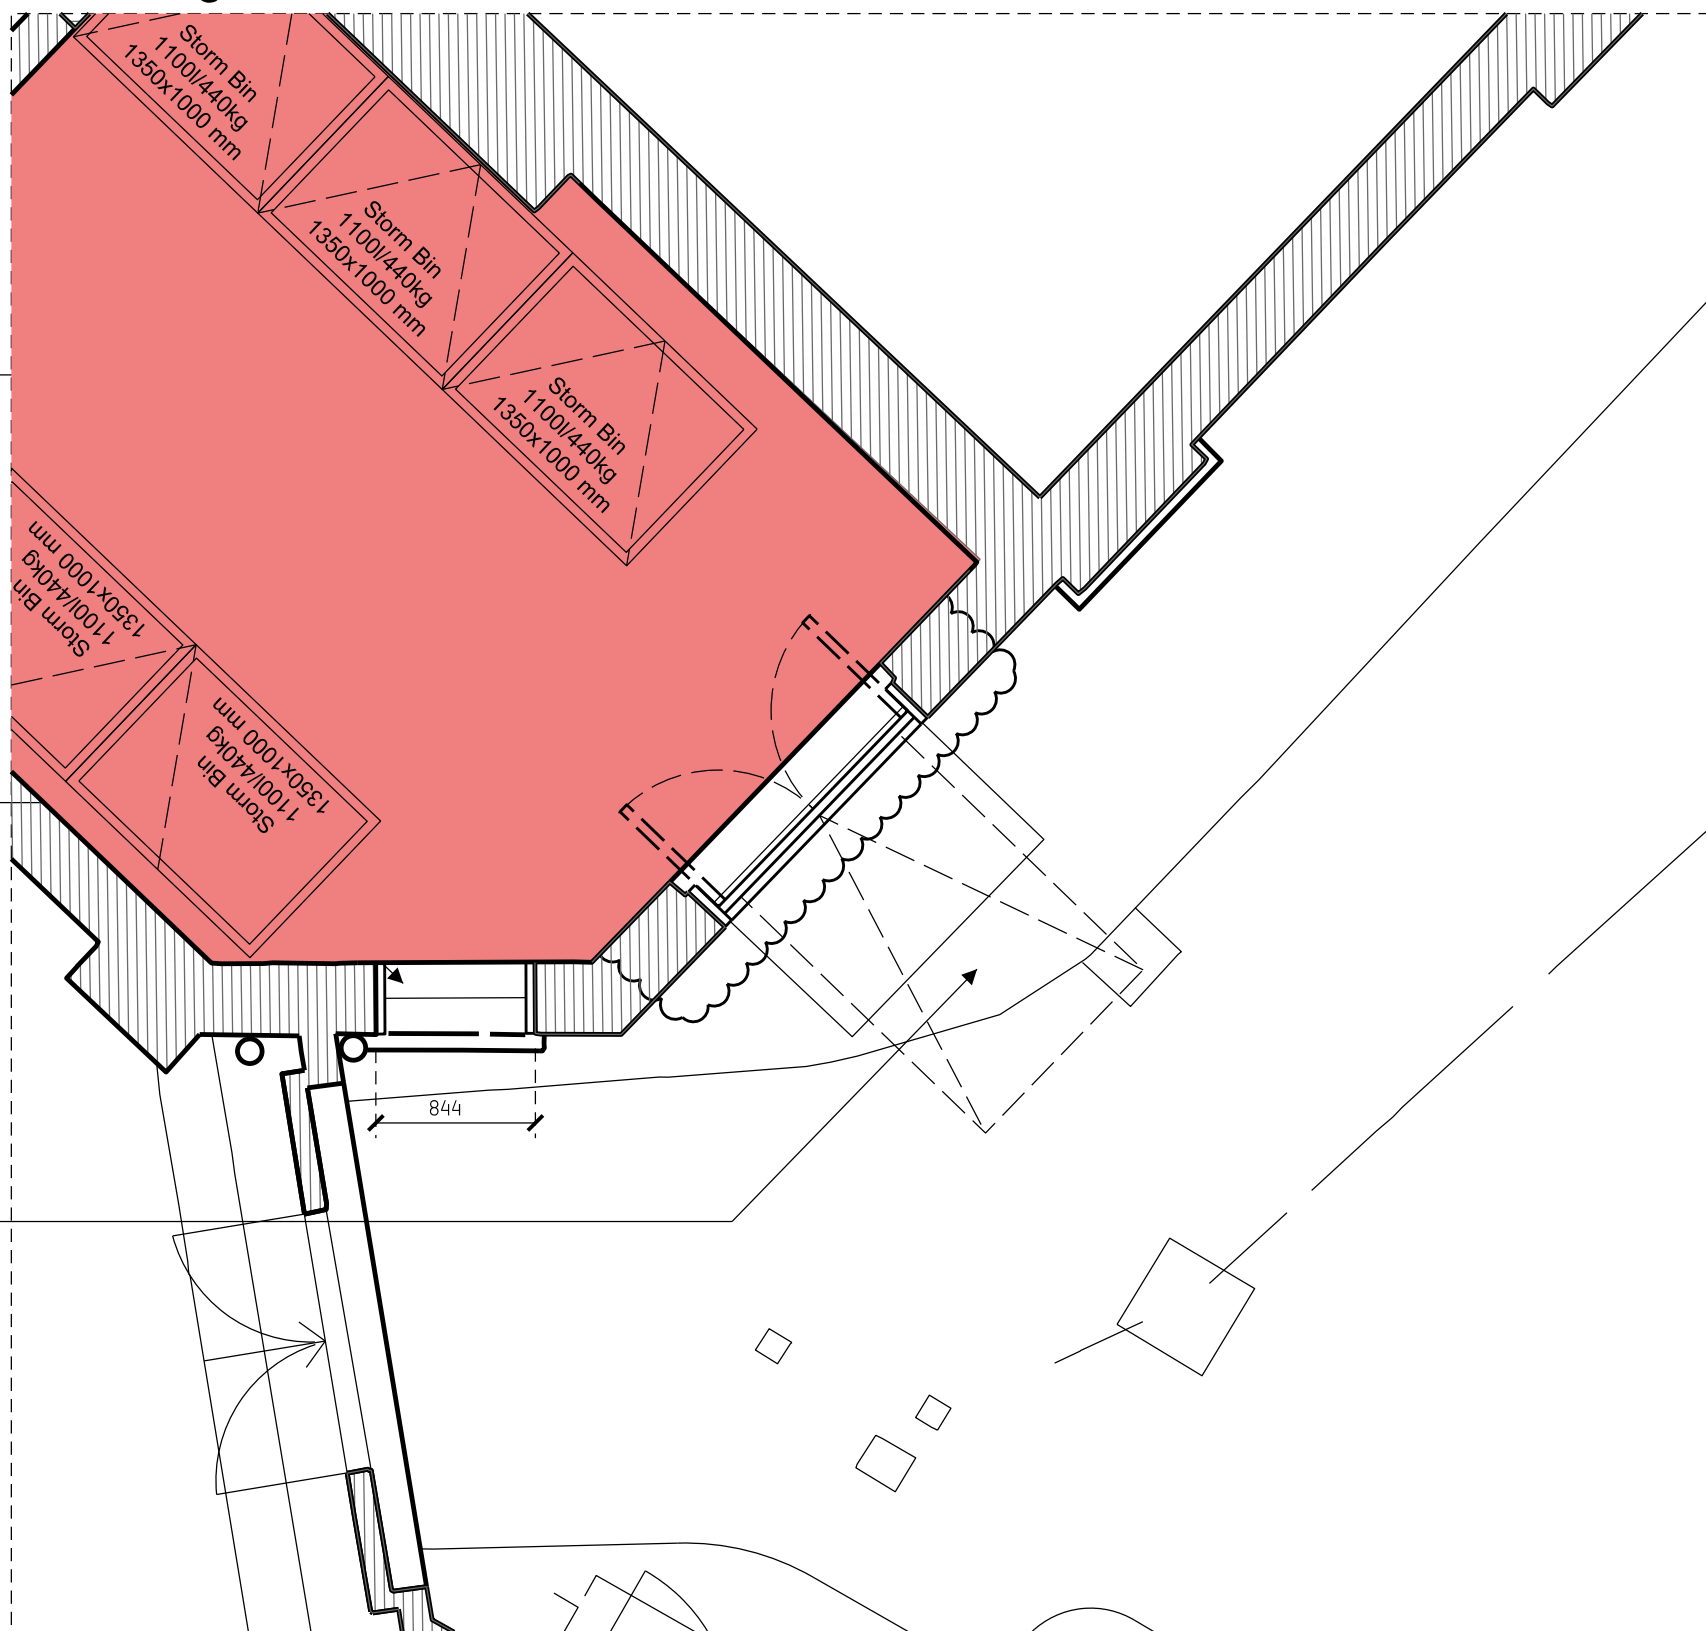

Existing Plan

A Refuse storage doors with inward opening 23/11/17

Rev	Description	Date
1	Refuse storage doors with inward opening	23/11/17

PLANNING
Issued only for purpose indicated

**Mackay
+ Partners**

ARCHITECTS & DESIGNERS
Florin Studios, Florin Court, 6-8 Charterhouse Square
London EC1M 6EY tel: +44 (0)207 808 1177
e mail: contact@mackayandpartners.co.uk

Job Title
Bleeding Heart Yard

Drawing Title
**PROPOSAL
ELEVATIONS
GROUND FLOOR**

Scale @ A1: 1:40 Scale @ A3: 1:80 Drawn by: MT

Date: 08/09/2017 Checked by: KM

Drawing No.: 611.17_PL_0600_201 Rev.: A