


which the Kay & co will be fixed to and will carry the

electrical feed.

EST 1982 made from opaque white persepx, with a steel letter to the front bonded onto sign which has internal illumination with leds.London will be steel letter bonded onto opaque perspex all halo illuminated

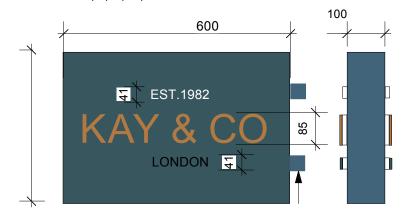

PROPOSED PROECTING SIGN DETAIL B - SCALE 1: 10

Fixing bracket back to building facade in one location and shop frame in the other location

New projecting sign constructed from metal box all powdercoated to match blue / green RAL 7026 with copper steel letters powderoated applied to 10mm perspex and applied to the sign with internal illumination.

The Contractor to advise on all details and ensure stability and strength of construction. The Contractor to provide setting out and rod drawings for approval prior to construction.

The Contractor to check all dimensions on site and relate to these drawings. The Contractor to report any discrepancies to Designers to construction.

All services to Local Authorities, BCO and Environmental Health requirements and to Service Engineer's details.

All structure to Structural Engineer's details and Local Authority and BCO requirements.

All construction and materials to comply

Contractor shall comply with: The CDM 2007 Regulations Fire Precautions Act 1971; Code of Practice for the Prevention of Fires on Construction sites and Buildings Undergoing Refurbishment (workplace) regulations 1997

Health & Safety at Work Regulations 1974 Code of Welfare conditions as outlined in the National Working Rule Agreement for the Building Industry and any Statutory Rules and Orders relating to the provision and maintenance of welfare and safety measures and amenities for all work people employed on site.

The workplace (Health , saftey and welfare) Regulations 1992 The Construction (Health , saftey and welfare) Regulations 1996

Rev E Signage ammended 24/11/17

FOR INFORMATION

THE FACES

client Kay & Co

project Unit 5 , 6 St Pancras
Square
title Proposed Shopfront

Signage

scale 1: 100 & 1:10 @ A3


dwg

date November 2017

dwg no K&C-PS -04 2/2

This drawing is the property of The Faces, copyright is reserved by them and the drawing is issued on the condition that it is not copied, reproduced, retained or disclosed to any unauthorised person, either wholly or in part without the consent in writing fromf The Faces

The Faces Design Ltd Studio 212 Third Floor , 130 - 150 Hackney Road,London E2 7QS email: info@thefaces.co.uk

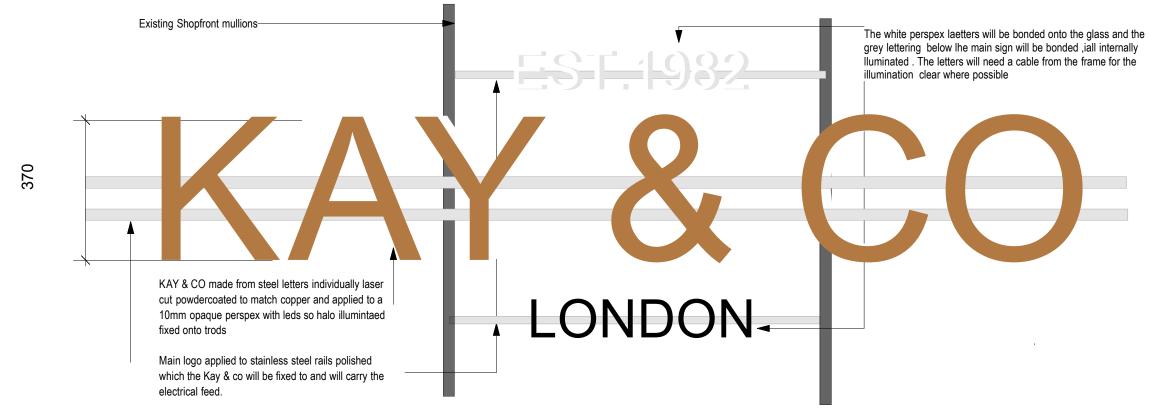

PROPOSED MAIN SIGN SCALE 1: 10

All setting out as the brand logo provided by Parttner.