


**EXISTING  
SIDE-ELEVATION**

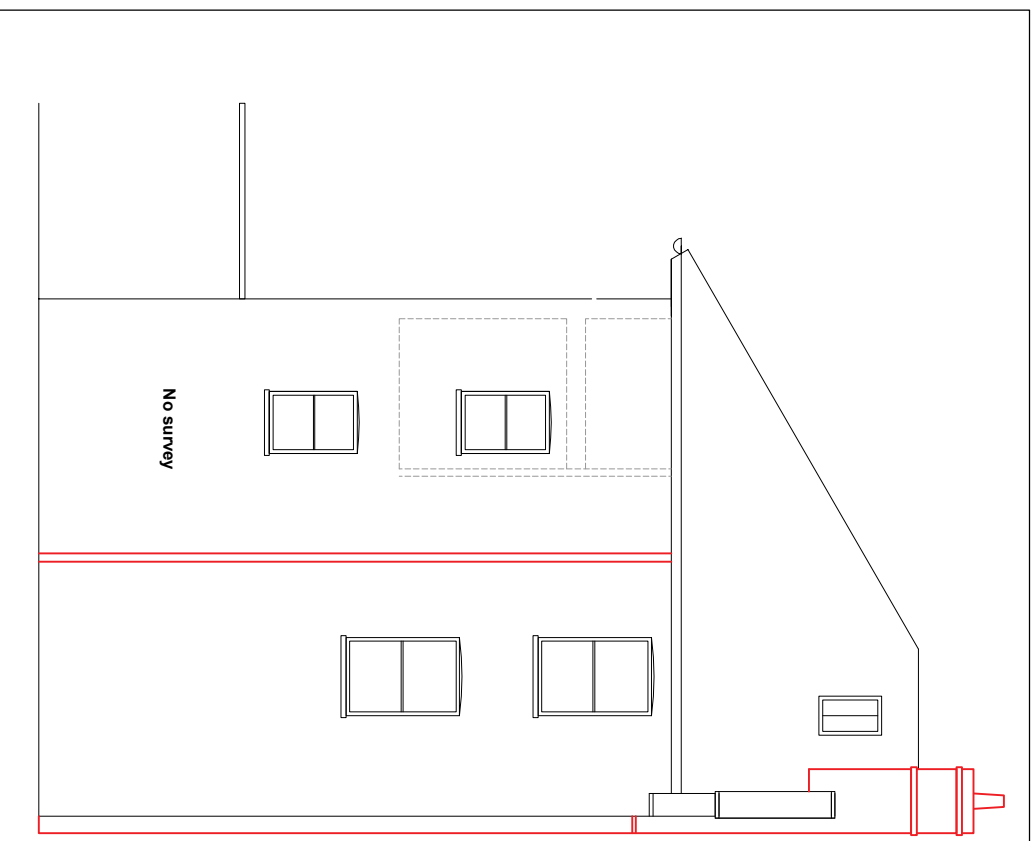

**EXISTING  
REAR-ELEVATION**

- No. Notes
1. Dimensions to be verified on site. Only figured dimensions to be used. No dimensions are to be scaled from printed drawings. Any dimensions shown are for guidance only. No responsibility is taken for their accuracy.
  2. There is a risk of injury or death in construction if the works are not properly planned and approved. The Contractor must not proceed with any work until they have received the necessary risk assessments and prepared detailed method statements.
  3. The role is to inform the Client of their duties under CDM regulations to appoint a Principal Designer in writing unless the Client acts as PD. A Health & Safety file must be prepared and kept on site.

- Planning Issue 17/1024

Dwg: Existing Elevations

Proj: Refurbishment

Job: Flat 3  
23 Dartmouth Park Hill  
London

Dwg. type: Design Intent

Dwg. status: Preliminary

drawn by	checked by	approved by
scale 1:100	size A4	date 23/4/2017
job number	drawing number	revision

1701 030 -