




Copyright: This product is protected by the provision of the Copyright, Design and Patents Act 1988

NOTES:

CONTRACTORS MUST VERIFY ALL DIMENSIONS AT THE SITE BEFORE COMMENCING ANY WORK.  
NO CONSTRUCTION WORK BEFORE LOCAL AUTHORITY CONSENT, PLANNING PERMISSION, BUILDING CONTROL APPROVAL AND STRUCTURAL ENGINEER CONFIRMATION.  
ALL STRUCTURAL ELEMENTS INC. JOISTS, BEAMS AND COLUMNS TO BE CONFIRMED BY STRUCTURAL ENGINEER  
ANY DISCREPANCIES TO BE REPORTED TO SEZ ASSOCIATES.  
ALL DRAWINGS ARE TO BE READ IN CONJUNCTION WITH ALL RELEVANT DRAWINGS AND SPECIFICATIONS.

**SITE LOCATION PLAN  
AREA 2 HA  
SCALE 1:1250 on A4  
CENTRE COORDINATES: 529812, 184888**

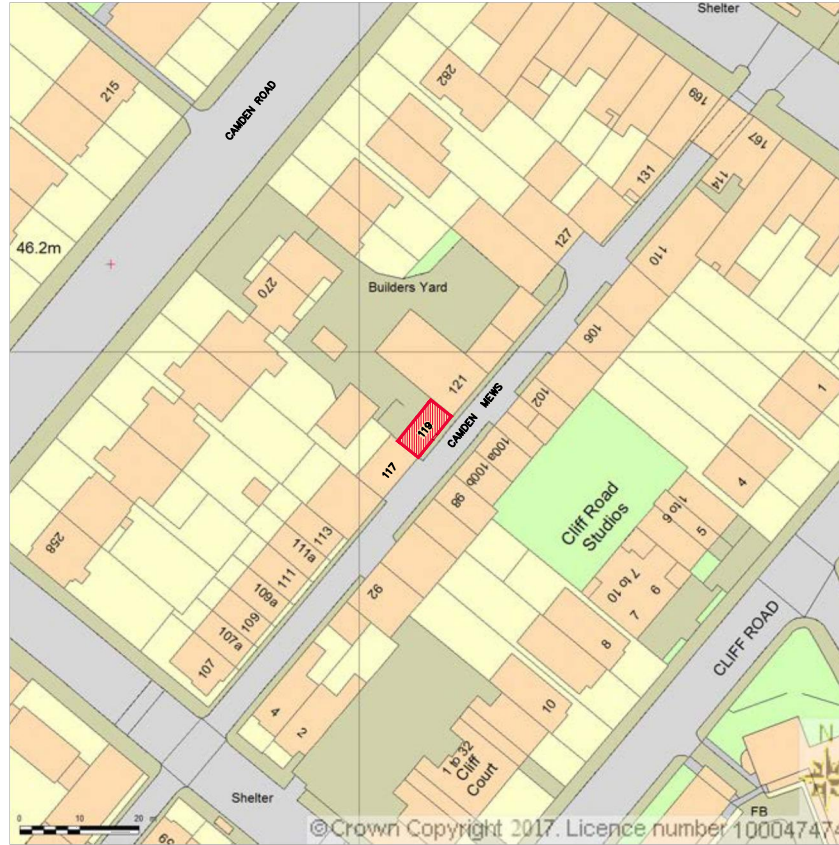

Supplied by Streetwise Maps Ltd  
www.streetwise.net  
Licence No: 100047474  
23/11/2017 09:57




EXISTING



PROPOSED

LOCATION PLAN SCALE 1:1250.

SCALE BAR 1:1250

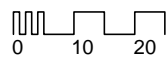

REVISIONS BY DATE

**SEZ ASSOCIATES**

5, MARYGOLD HOUSE, TAYLOR CLOSE, TW3 4BZ, HOUNSLOW  
Mob: +44 (0) 7989697333 E-mail: svetazana@yahoo.co.uk

CLIENT  
SEAN O'NEILL

PROJECT  
119 CAMDEN MEWS NW1 9AH

TITLE  
LOCATION PLAN

FIRST ISSUE	DRAWN	CHECKED
22-11-17	SB	SB
SCALE @ A1	SCALE @ A3	STAGE
	1:1250	PLANNING
JOB NO	DRAWING NO	REVISION
119	119-A-002	/