



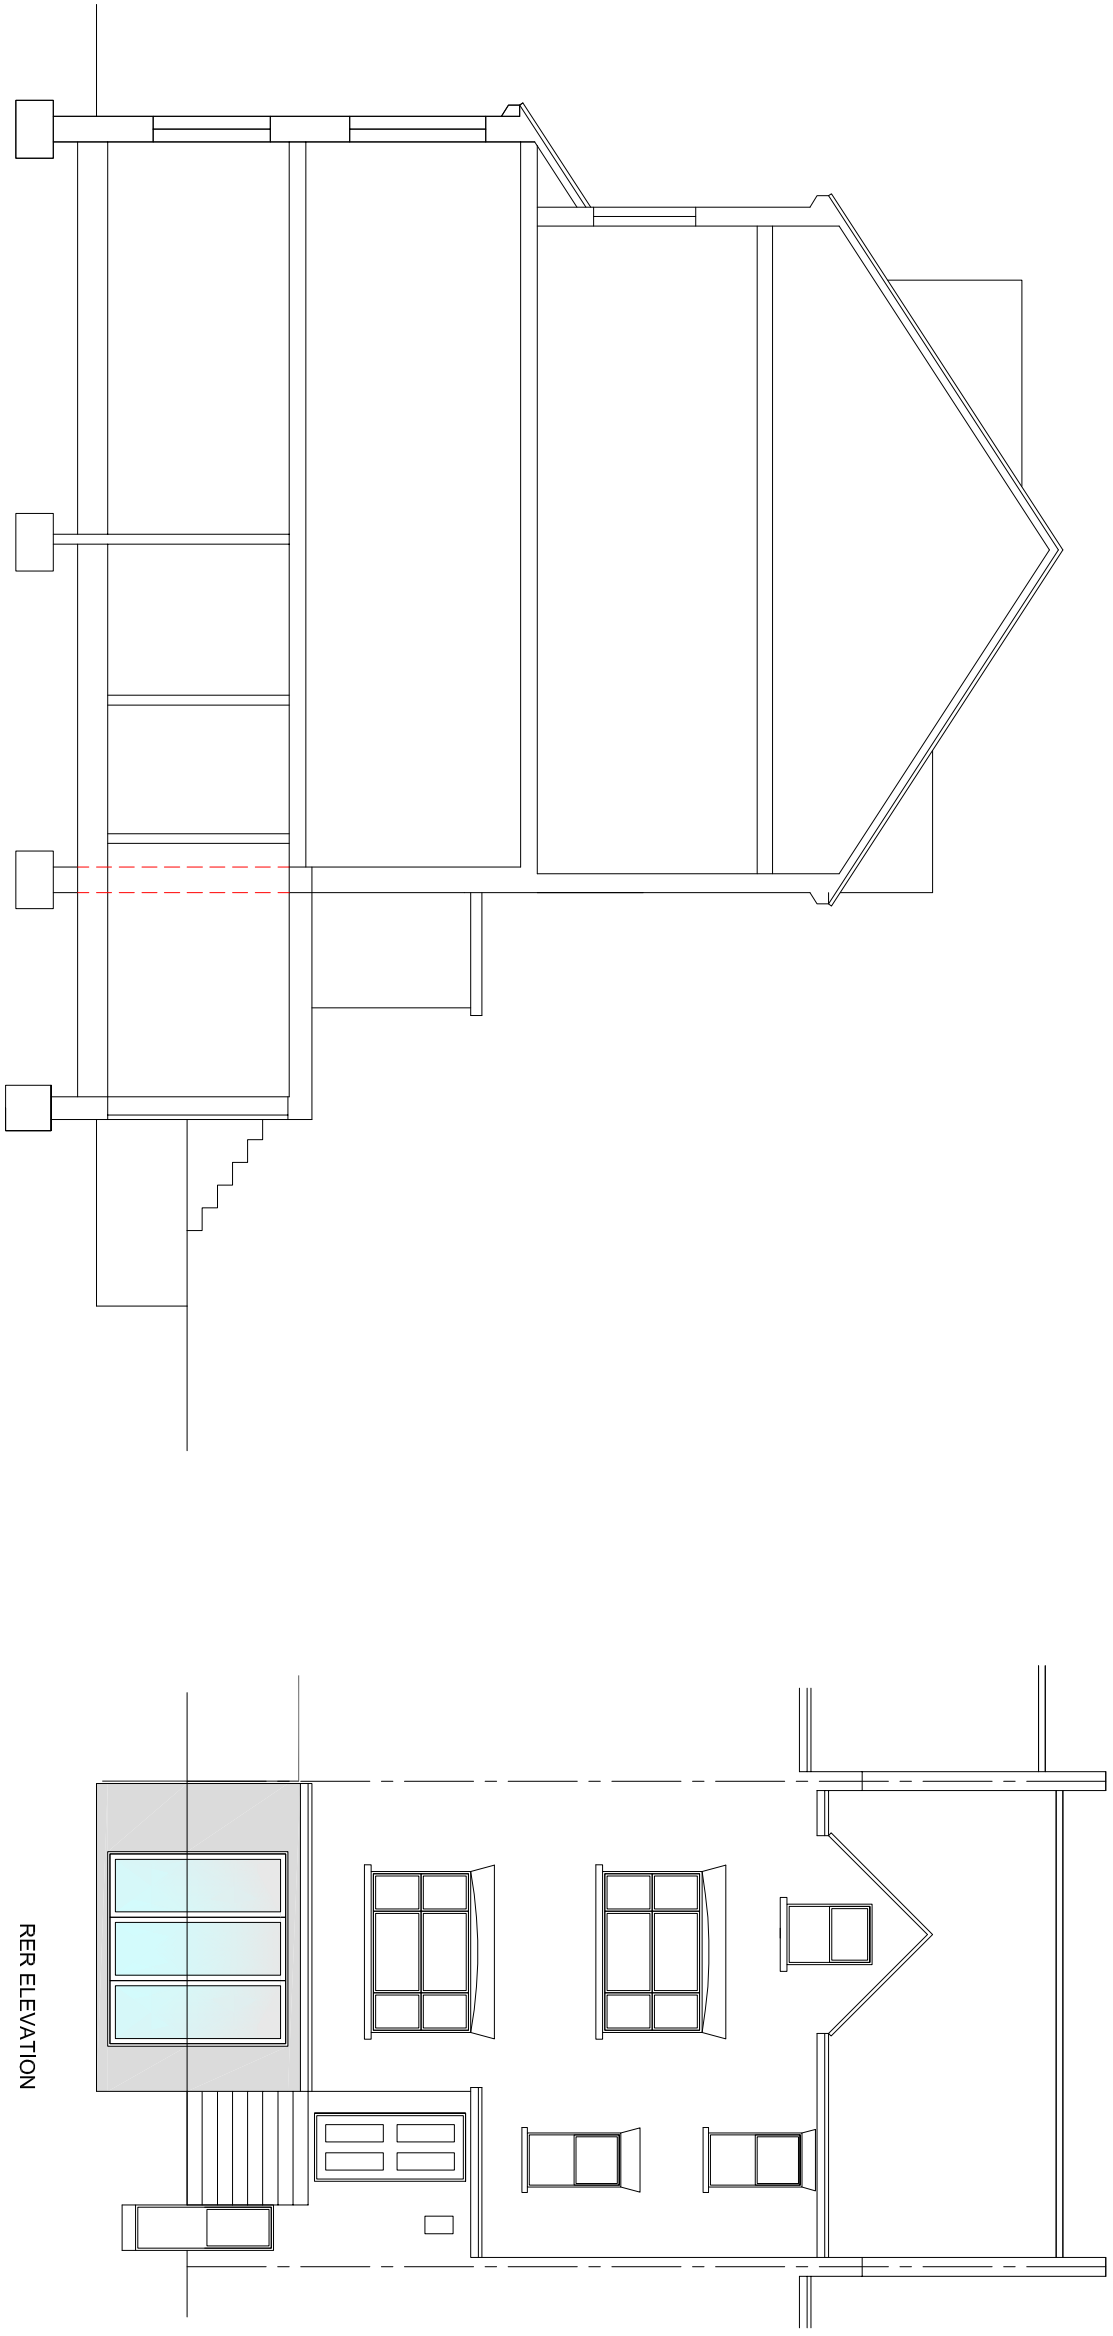

SECTION

RER ELEVATION

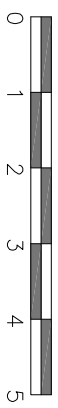

URBAN REGEN LONDON Ltd.

TITLE		PROPOSED DRAWINGS		ADDRESS	
CLIENT		SCALE		DATE	
		DRAWING NO.		REV.	
		170805/06		A	
		1:100 @ A3		AUG 2017	
		LOWER FLAT, 149 SUATRA ROAD			
		LONDON, NW6			

Tel: 07970 647 449 Fax: 020 8963 9991 Email: urondon@oql.com