



SECTION/ SIDE ELEVATION

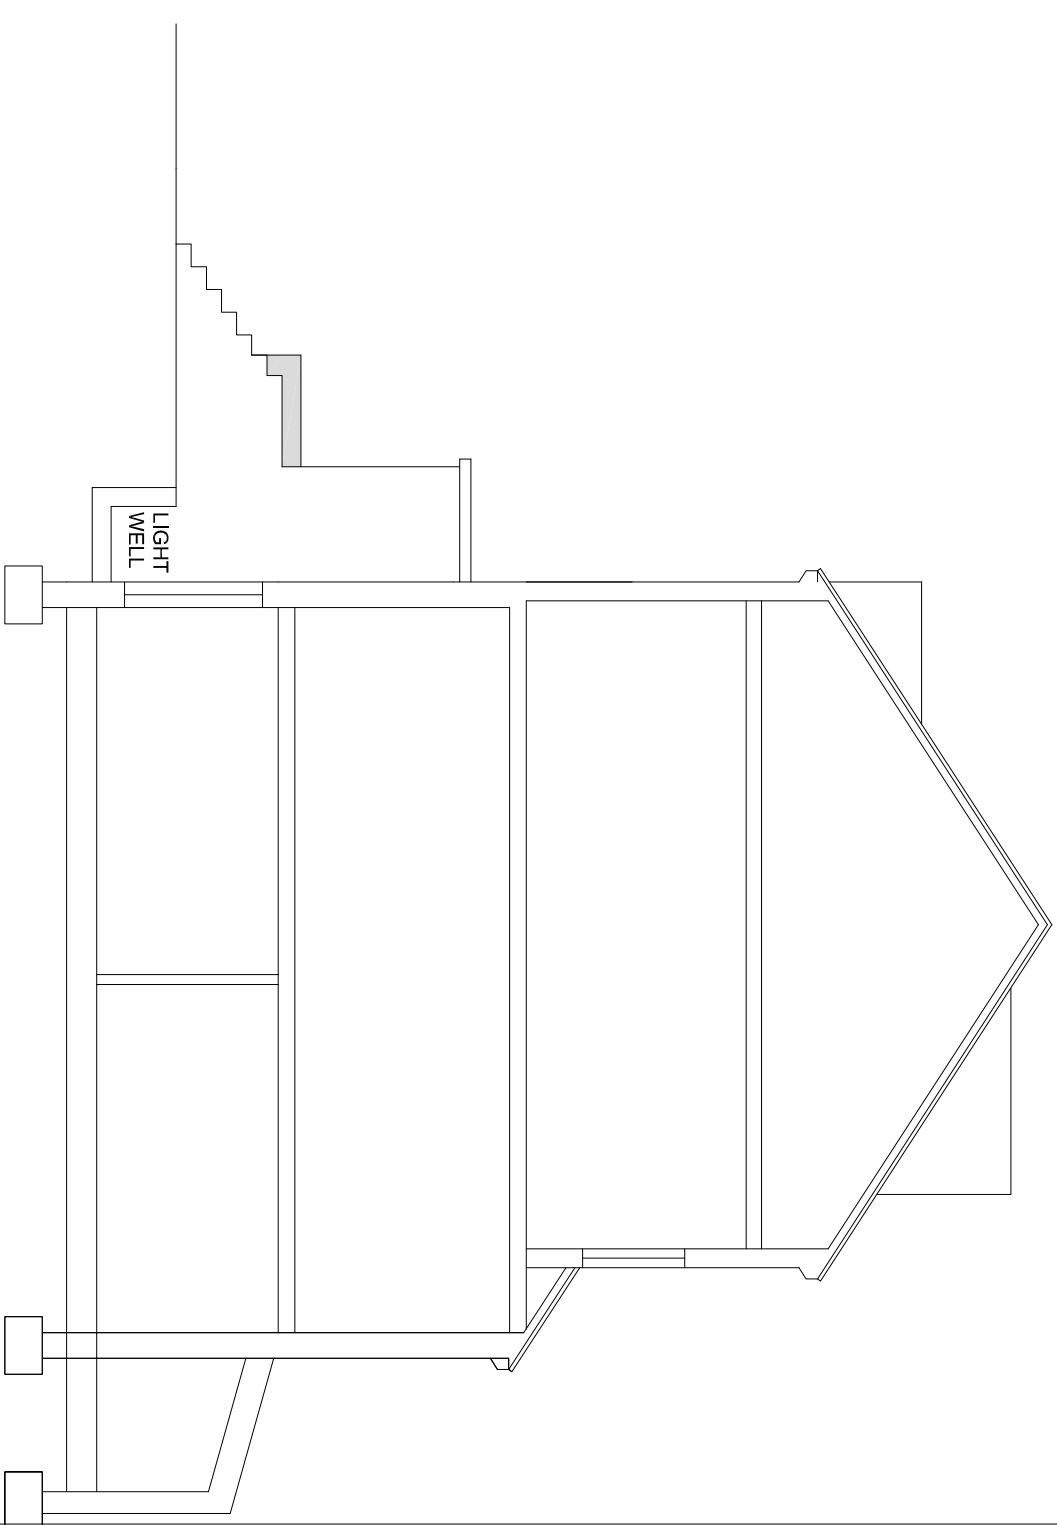

SECTION/ SIDE ELEVATION

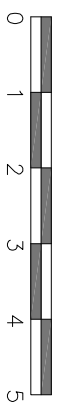

TITLE **PROPOSED DRAWINGS** ADDRESS **LOWER FLAT, 149 SUATRA ROAD**

CLIENT **URBAN REGEN LONDON LTD.** SCALE **1:100 @ A3** DATE **AUG 2017**

DRAWING NO. **170805/07** REV. **A**

