
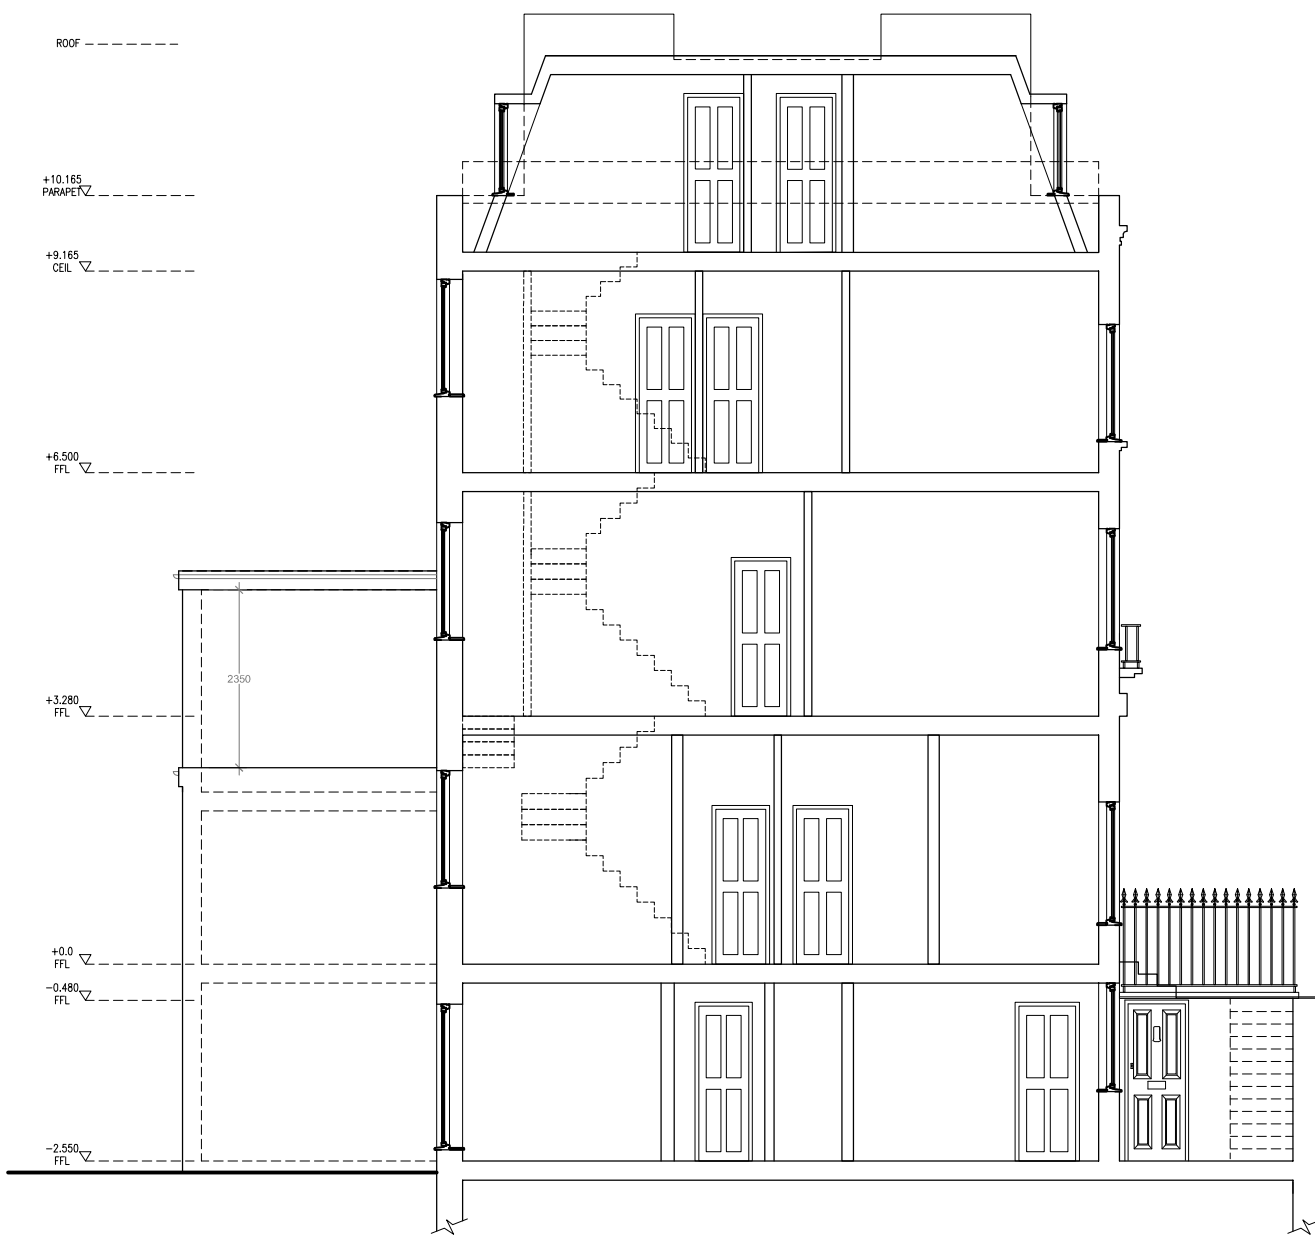



4A EXISTING SECTION SIDE/ELEVATION

SCALE 1:100

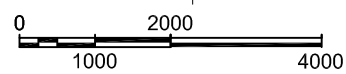

7A PROPOSED SECTION /SIDE ELEVATION

SCALE 1:100

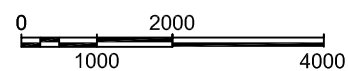

Drawing Title			
Existing and Proposed Section Side Elevation			
Rev.	Date	Description	Rev. By Ckd By
A	03/10/17	Drawing Updated	NP SK
B	18/11/17	Drawing Updated	NP SK
C	08/02/18	Drawing Updated	NP SK
Address			
29 Fortess Road London NW5 1AD			
Project			
Conversion			
Project Number		Drawing Number	
15-0160		15-160-15	
Scale	Date	Sheet No.	Rev.
1:100 (A3)	14/06/17	15-160-15	C
Revision: 08/02/18			
Status			
-			