




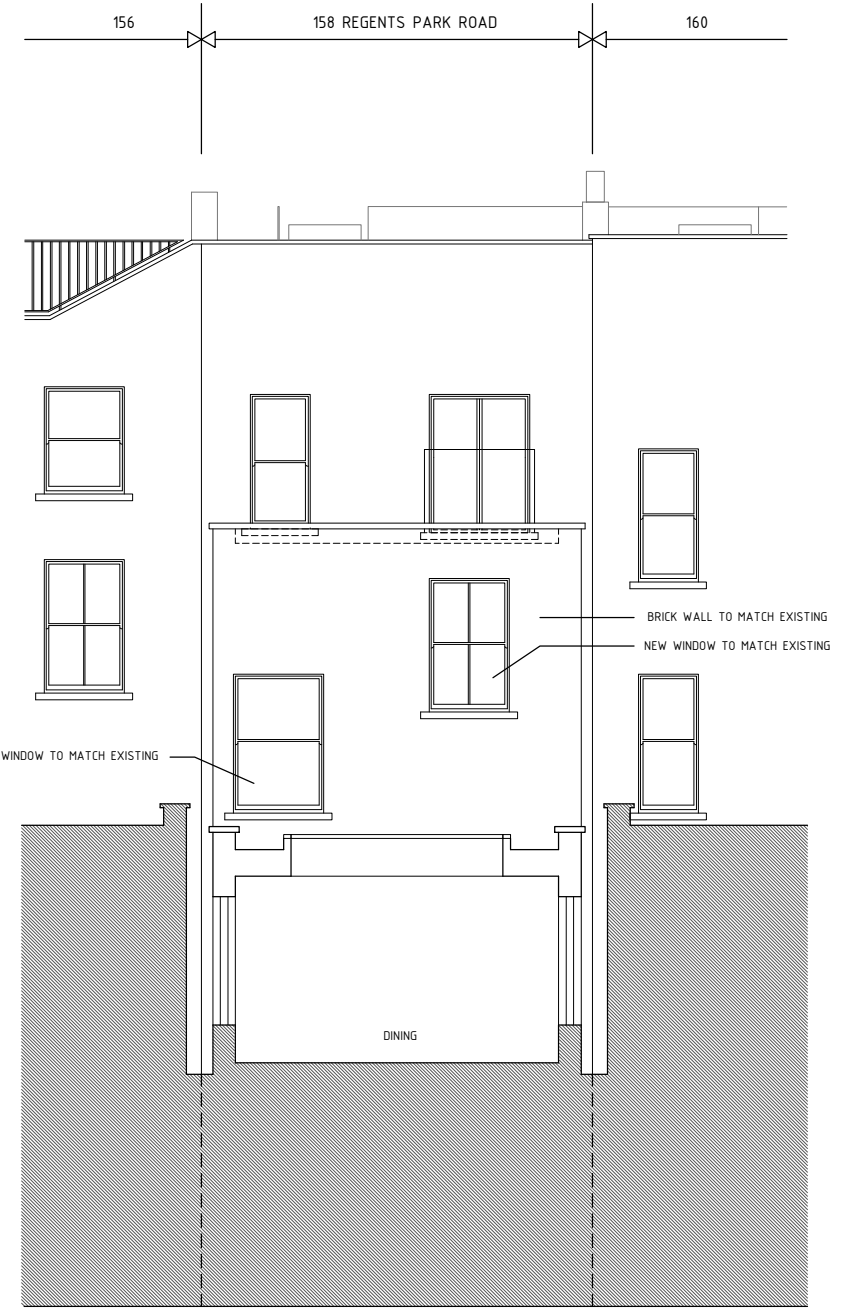

SECTION BB

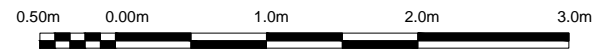

SECTION BB

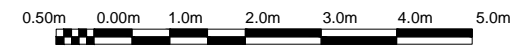

2 magdalen mews  
back of 164 finchley road  
london  
NW3 5HB  
tel:+44 (0)207 794 1625 fax:+44 (0) 207 794 0296  
info@as-studio.co.uk

PROJECT ADDRESS:  
158 REGENTS PARK ROAD

CLIENT NAME:  
-

PROPOSED SECTION BB

DRAWING NO: 2158(PLA)310

PROJECT STAGE: PLANNING

VERSION:

DWG FILE: 2158(PLA)100-300

DRAWN: TK

SCALE: 1:50, 1:100

SIZE: A3

DATE: OCTOBER 2017