

PROPOSED GROUND FLOOR PLAN (1:50 scale @ A1)

Drawings indicate design intent only
All dimensions in millimetres unless noted otherwise
Do not scale from this drawing
All dimensions are to be checked on site and any discrepancies reported to the architect
This drawing is the copyright of Stephen Fletcher Architects Ltd

■ Rev ■ Status/Notes ■ Date

■ Key Plan

Stephen Fletcher Architects
124 Great Western Studios
65 Alfred Road
London W2 5EU
Tel No 020 7637 1244
www.stephen-fletcher.co.uk


■ Project ■ Project No.
6 Parsifal Road 097
London NW6

■ Title
Proposed Ground Floor Plan


■ Drawing No. ■ Revision
2.01

■ Scale ■ Date
1:50@A1 November 2017

■ Issue Status
PLANNING

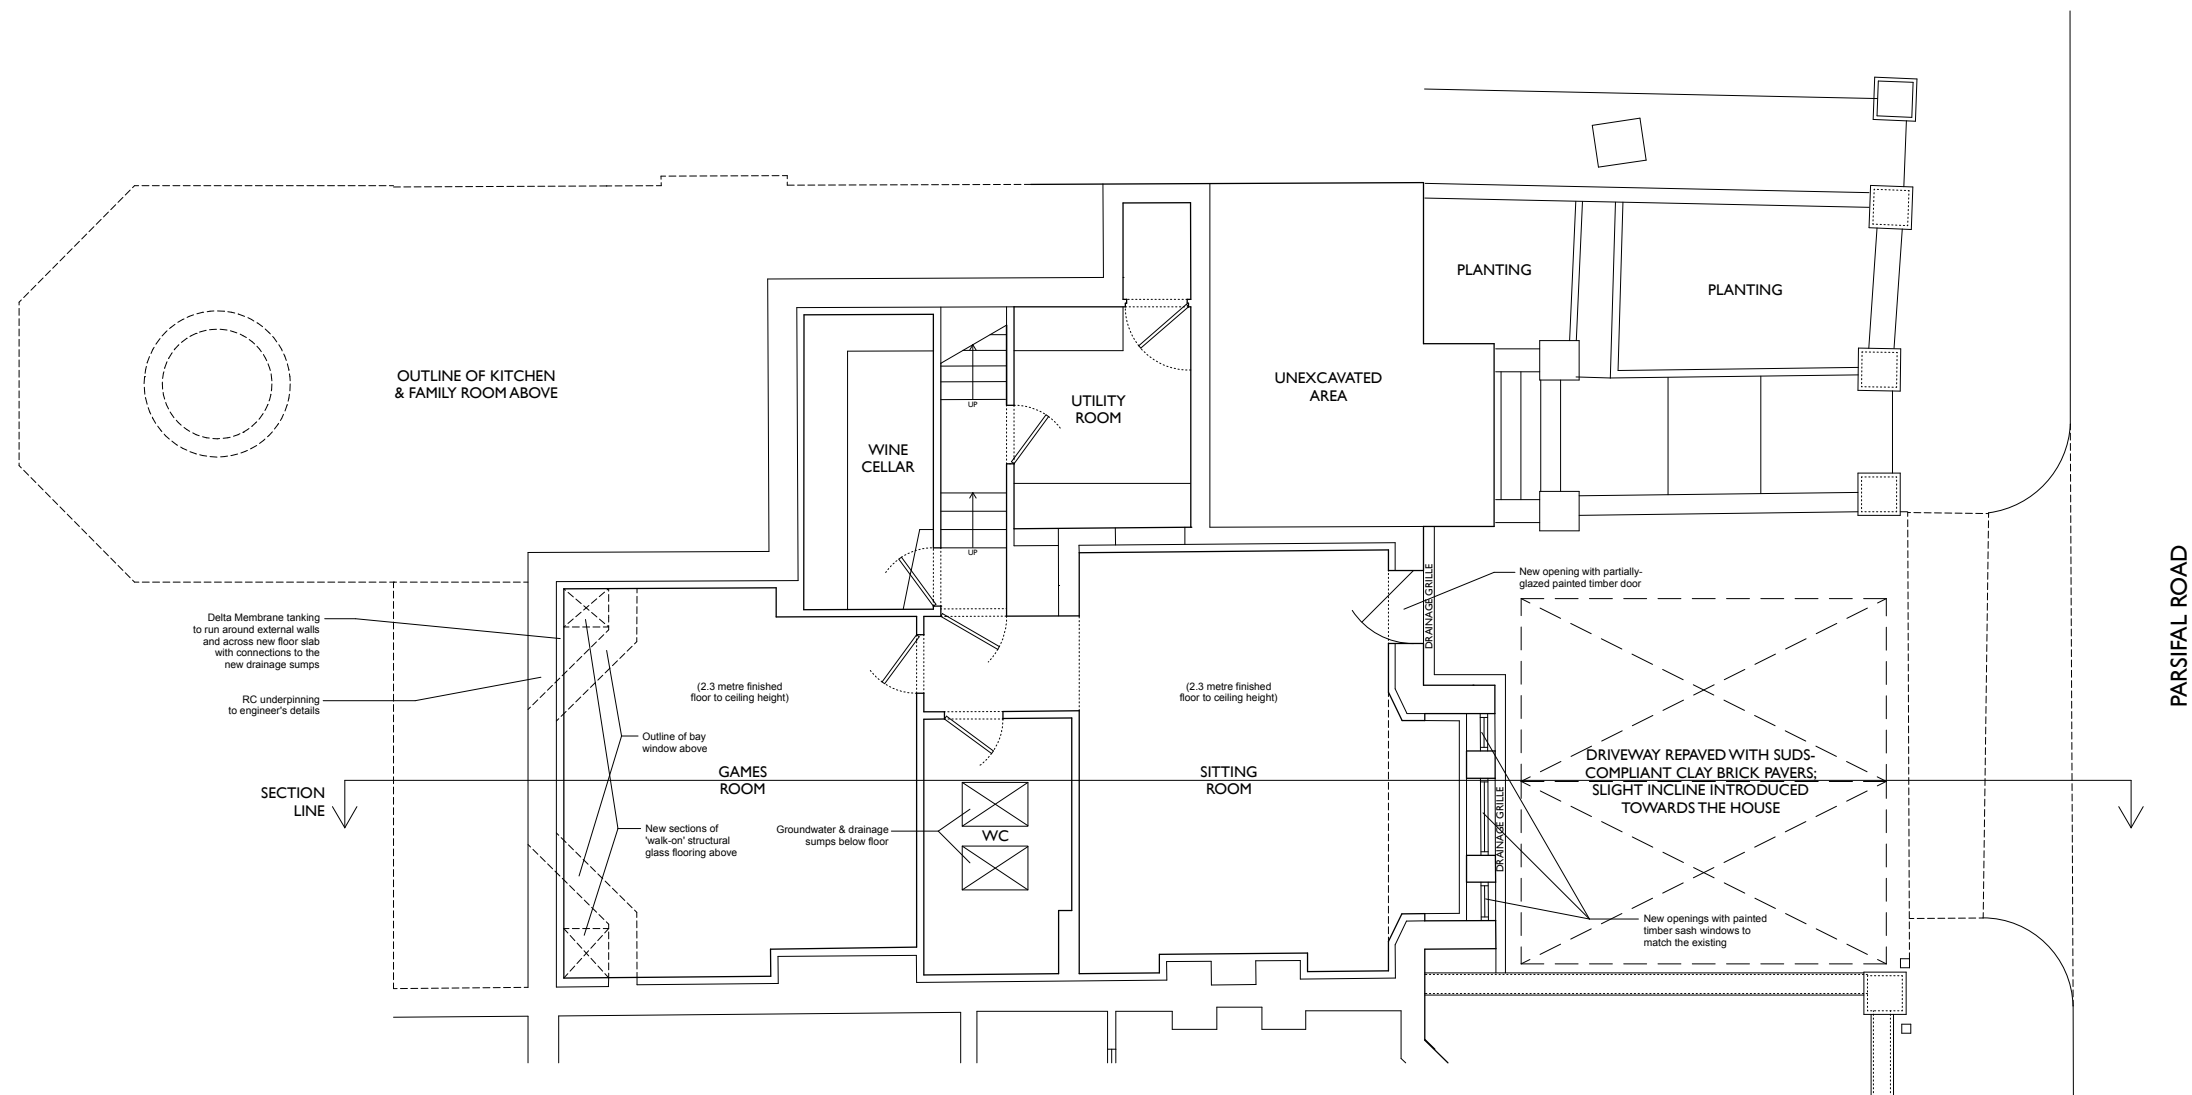

PROPOSED BASEMENT PLAN (1:50 scale @ A1)

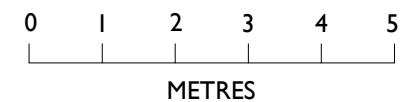

Drawings indicate design intent only

All dimensions in millimetres unless noted otherwise

Do not scale from this drawing

All dimensions are to be checked on site and any discrepancies reported to the architect

This drawing is the copyright of Stephen Fletcher Architects Ltd

Rev Status/Notes Date

Key Plan

Stephen Fletcher Architects
 124 Great Western Studios
 65 Alfred Road
 London W2 5EU
 Tel No 020 7637 1244
 www.stephen-fletcher.co.uk


Project Project No.
 6 Parsifal Road 097
 London NW6

Title
 Proposed Basement Plan

Drawing No. Revision
 2.02

Scale Date
 1:50@A1 November 2017

Issue Status
 PLANNING

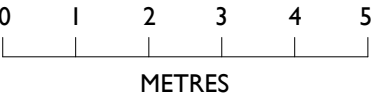


PROPOSED SECTION (1:50 scale @ A1)

Drawings indicate design intent only
All dimensions in millimetres unless noted otherwise
Do not scale from this drawing
All dimensions are to be checked on site and any discrepancies reported to the architect
This drawing is the copyright of Stephen Fletcher Architects Ltd

Rev	Status/Notes	Date
Key Plan		
Stephen Fletcher Architects 124 Great Western Studios 65 Alfred Road London W2 5EU Tel No 020 7637 1244 www.stephen-fletcher.co.uk		
Project	Project No.	
6 Parsifal Road London NW6	097	
Title Proposed Section		
Drawing No.	Revision	
1.03		
Scale	Date	
1:50@A1	November 2017	
Issue Status		
PLANNING		

Drawings indicate design intent only
All dimensions in millimetres unless noted otherwise
Do not scale from this drawing
All dimensions are to be checked on site and any discrepancies reported to the architect
This drawing is the copyright of Stephen Fletcher Architects Ltd

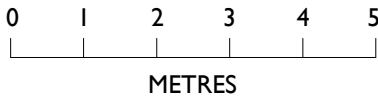

PROPOSED FRONT ELEVATION (1:50 scale @ A1)

■ Rev	■ Status/Notes	■ Date
■ Key Plan		
Stephen Fletcher Architects 124 Great Western Studios 65 Alfred Road London W2 5EU Tel No 020 7637 1244 www.stephen-fletcher.co.uk		
■ Project	■ Project No.	
6 Parsifal Road London NW6	097	
■ Title		
Proposed Front Elevation		
■ Drawing No.	■ Revision	
2.04		
■ Scale	■ Date	
1:50@A1	November 2017	
■ Issue Status		
PLANNING		