




PROPOSED SECOND FLOOR PLAN (UNCHANGED)

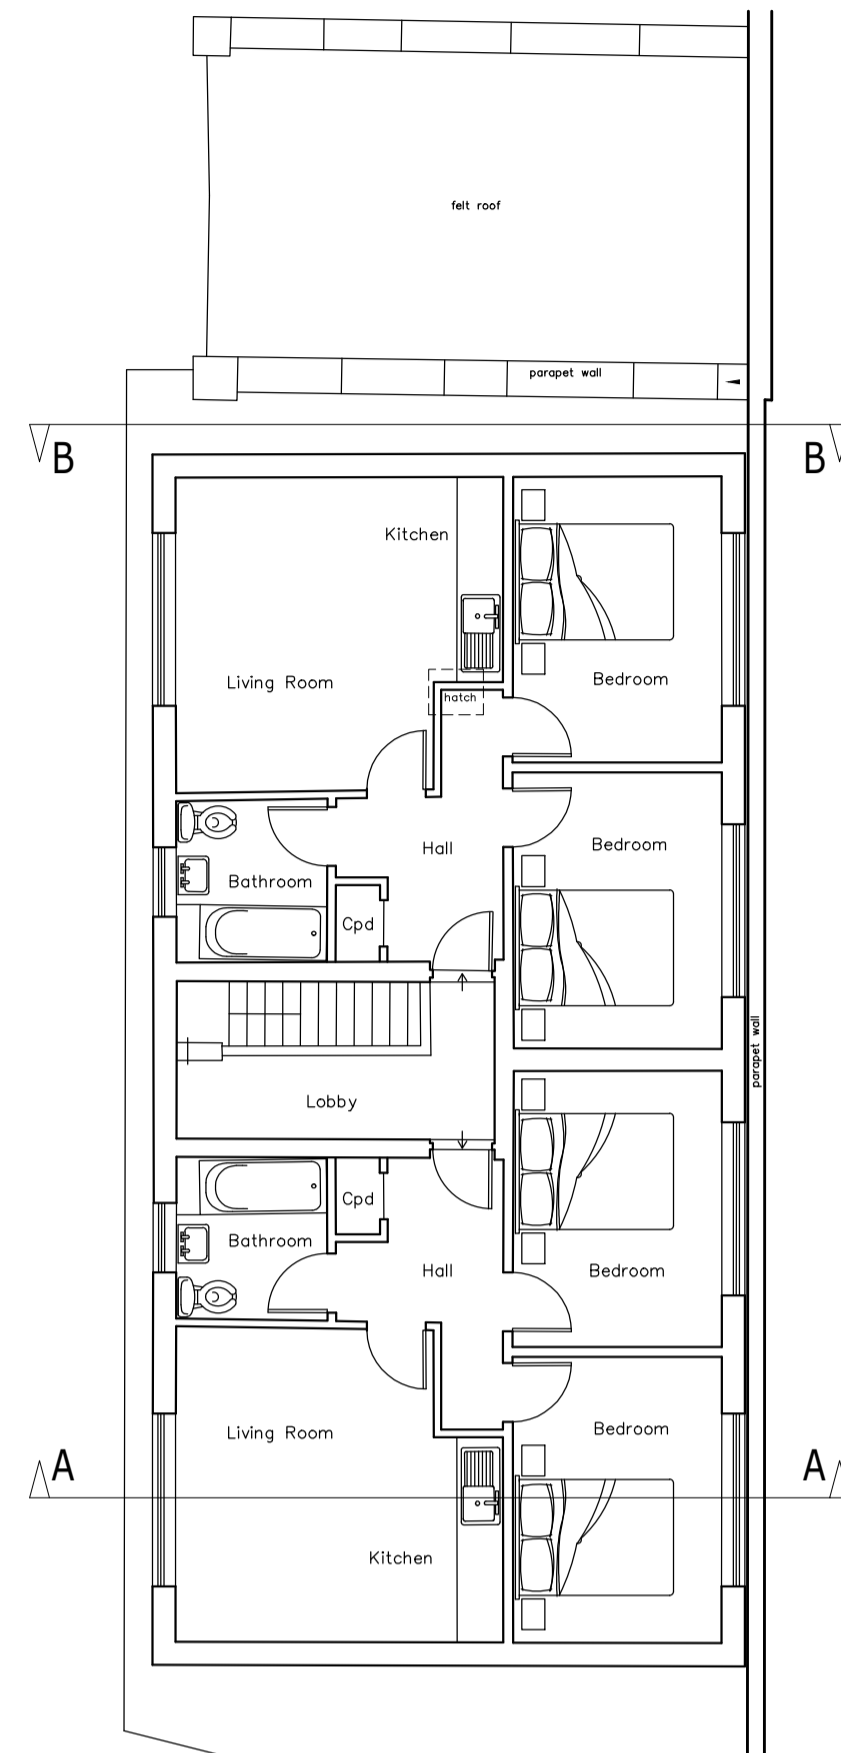


PROPOSED THIRD FLOOR PLAN

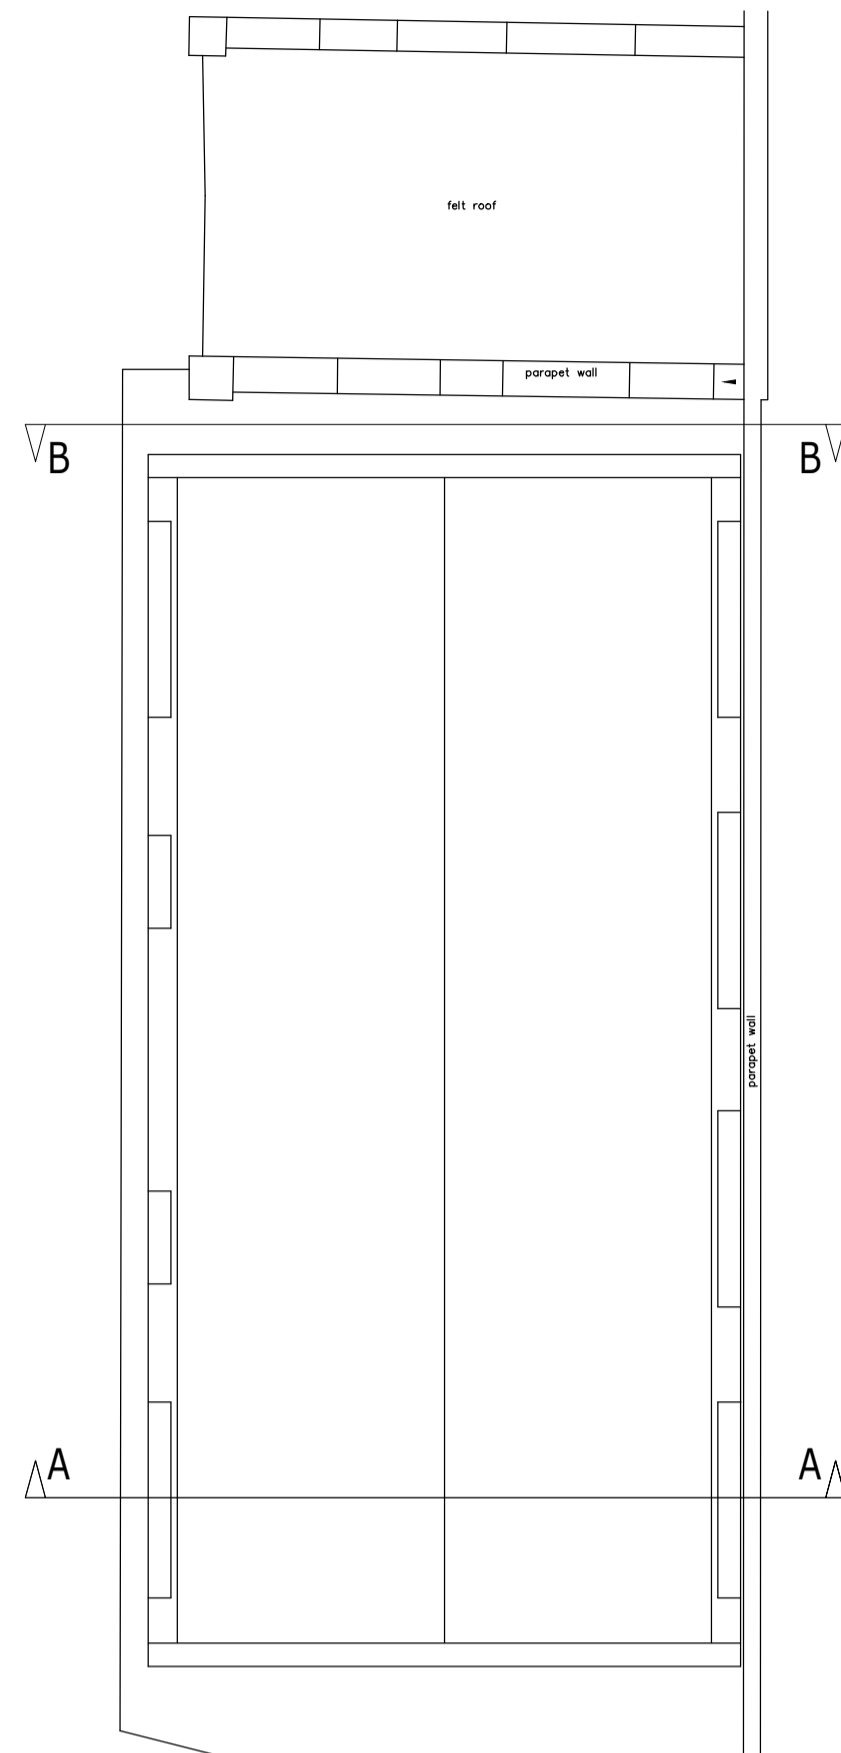

PROPOSED ROOF PLAN

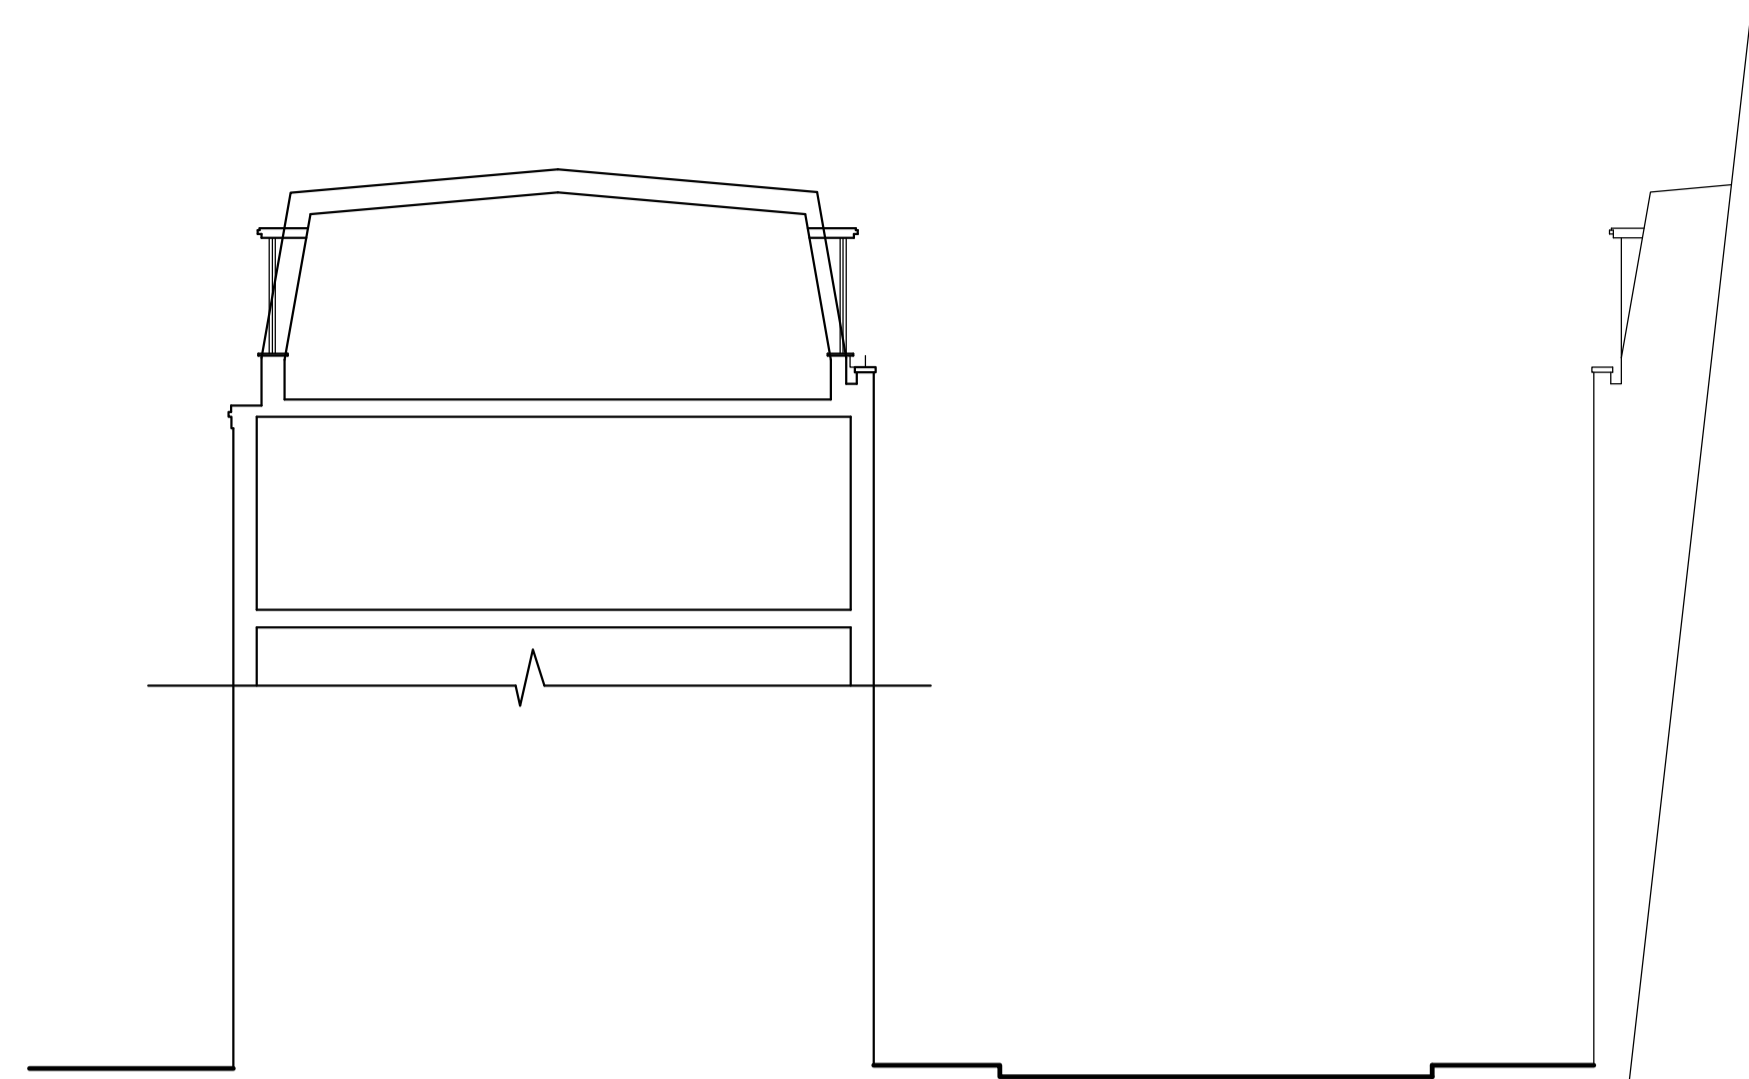

PROPOSED CROSS SECTION MINIMAL IMPACT ON STREET VIEW SECTION A-A

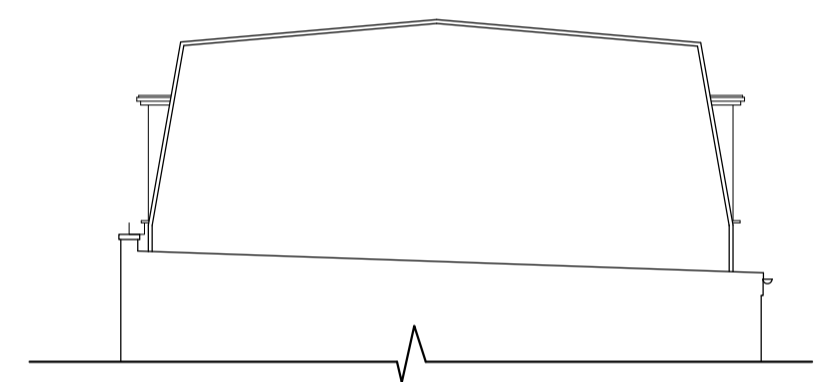


PROPOSED CROSS SECTION SECTION B-B



PROPOSED FRONT ELEVATION



PROPOSED REAR ELEVATION

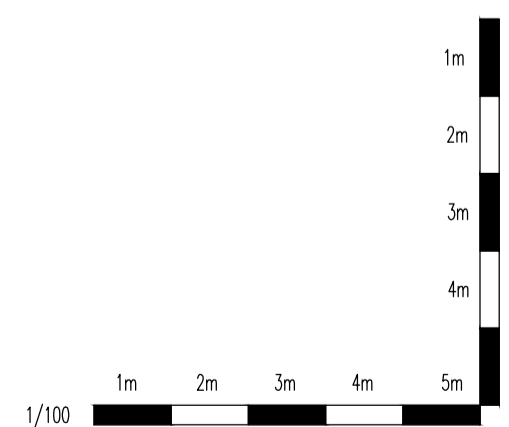

JOB No.	1978
DWRG No	PLO 1
SCALE	1/100 1/200 1/1250 @A1
DATE	OCT 2017
DRAWN	MS
CLIENT	M JONES

6 CAMDEN COURT
ROUSDEN ST
LONDON

PROPOSED PLANS
& ELEVATIONS

Wastell & Porter Architects Limited
 BANCROFT HOUSE
 34 BANCROFT
 HITCHIN
 HERTFORDSHIRE
 SG5 1LA

Email: contact@wastellporter.co.uk
 Tel: 01462 422440
 Fax: 01462 420403