




AA - 42A Coity Rd: Existing Section looking East 1:50 @A1

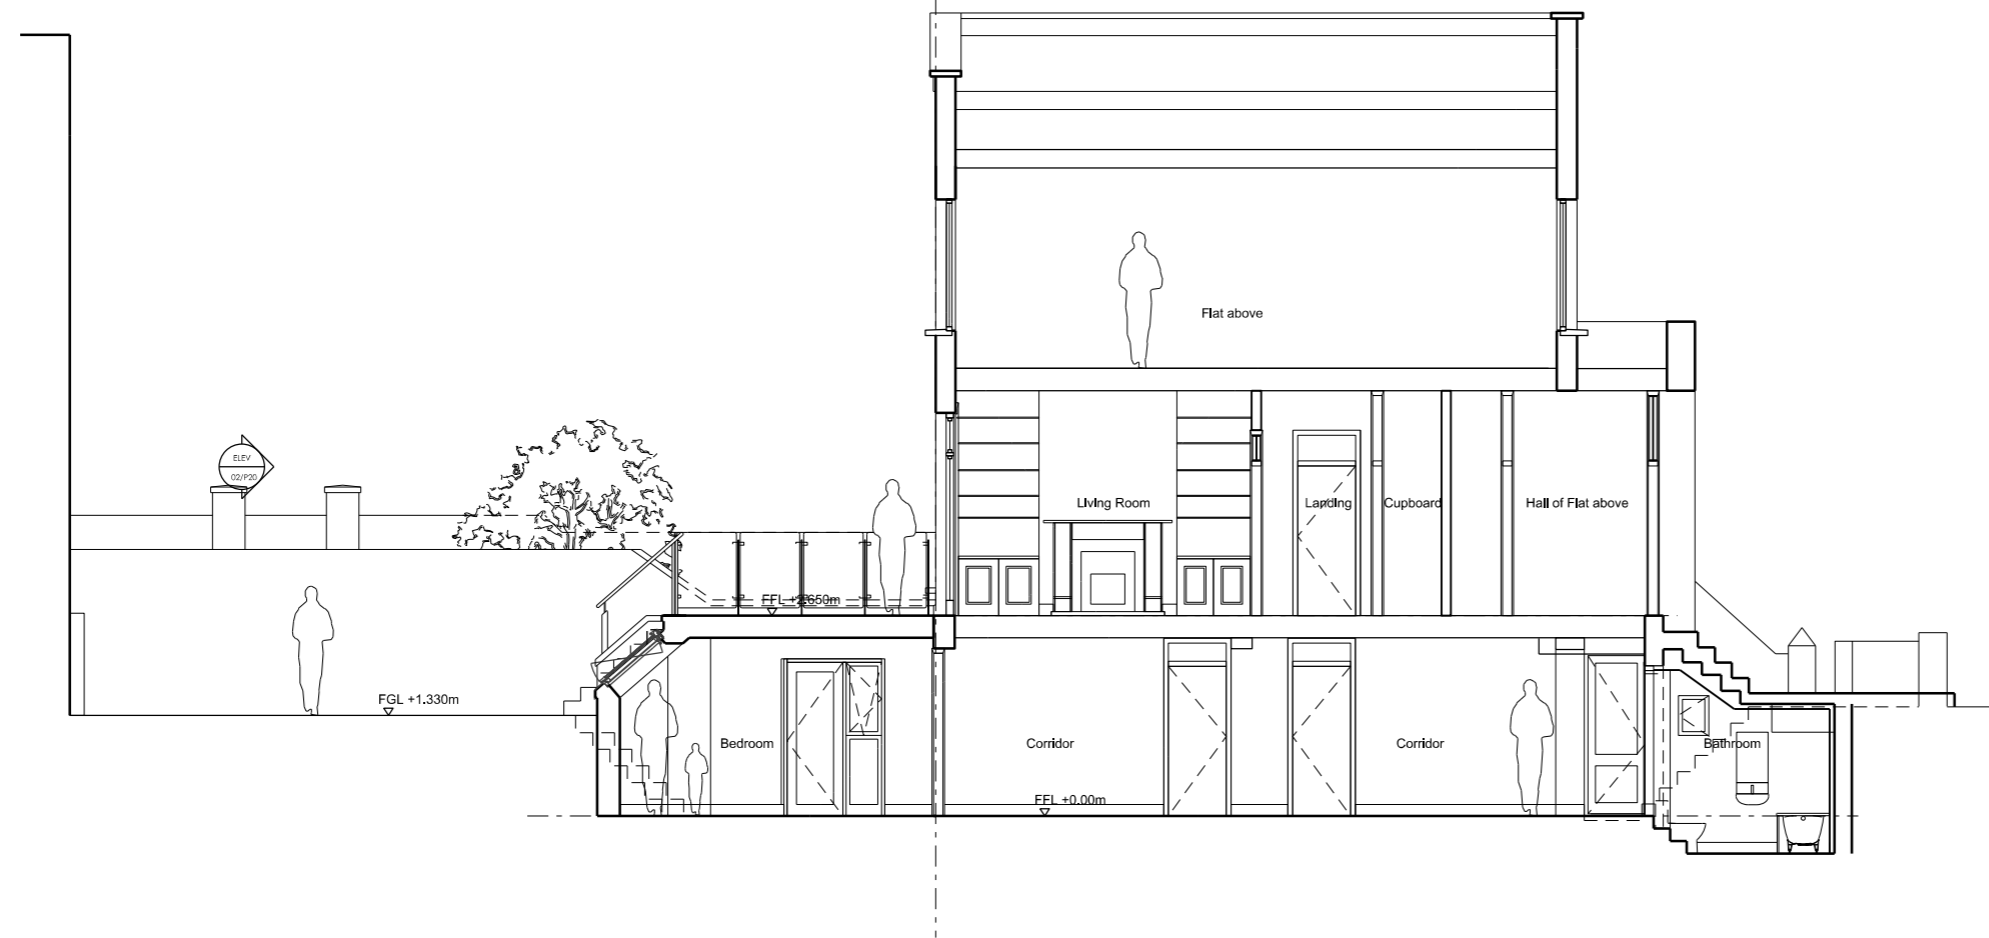

AA - 42A Coity Rd: Proposed Section Looking East 1:50 @A1

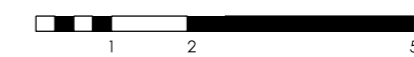

NOTES:

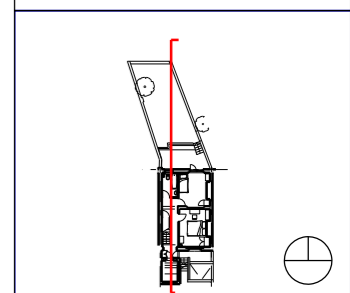

REV	DATE	DETAIL	DRN	CHK
01	30.11.17	Fitted floor level amended to vault bathroom	AA	KD

PROJECT TITLE  
**NEW EXTENSION**  
 42A Coity Rd, KENTISH TOWN

DRAWING TITLE  
**Section AA:**  
 42A Coity Rd, Existing & Proposed

DATE	SCALE	
07.11.2017	1:50 @A1 1:100 @A3	
STATUS	DRAWN	CHECKED
DRAFT	AA	KD

DRAWING NUMBER	REVISION
42A_Coity _P_10	01

Alexander Abbey, 42A Coity Rd, Kentish Town, London NW5 4RY.  
 Mob: 07791 731 121. e-mail: alex.abbey@cullinastudio.com  
 © Alexander Abbey 2017