
					H	
	_	 	 			
			 _			*
						(

Amendment Revision Date 10.11.17 / 22.11.17 А Final Planning Issue Notes

Planning Issue

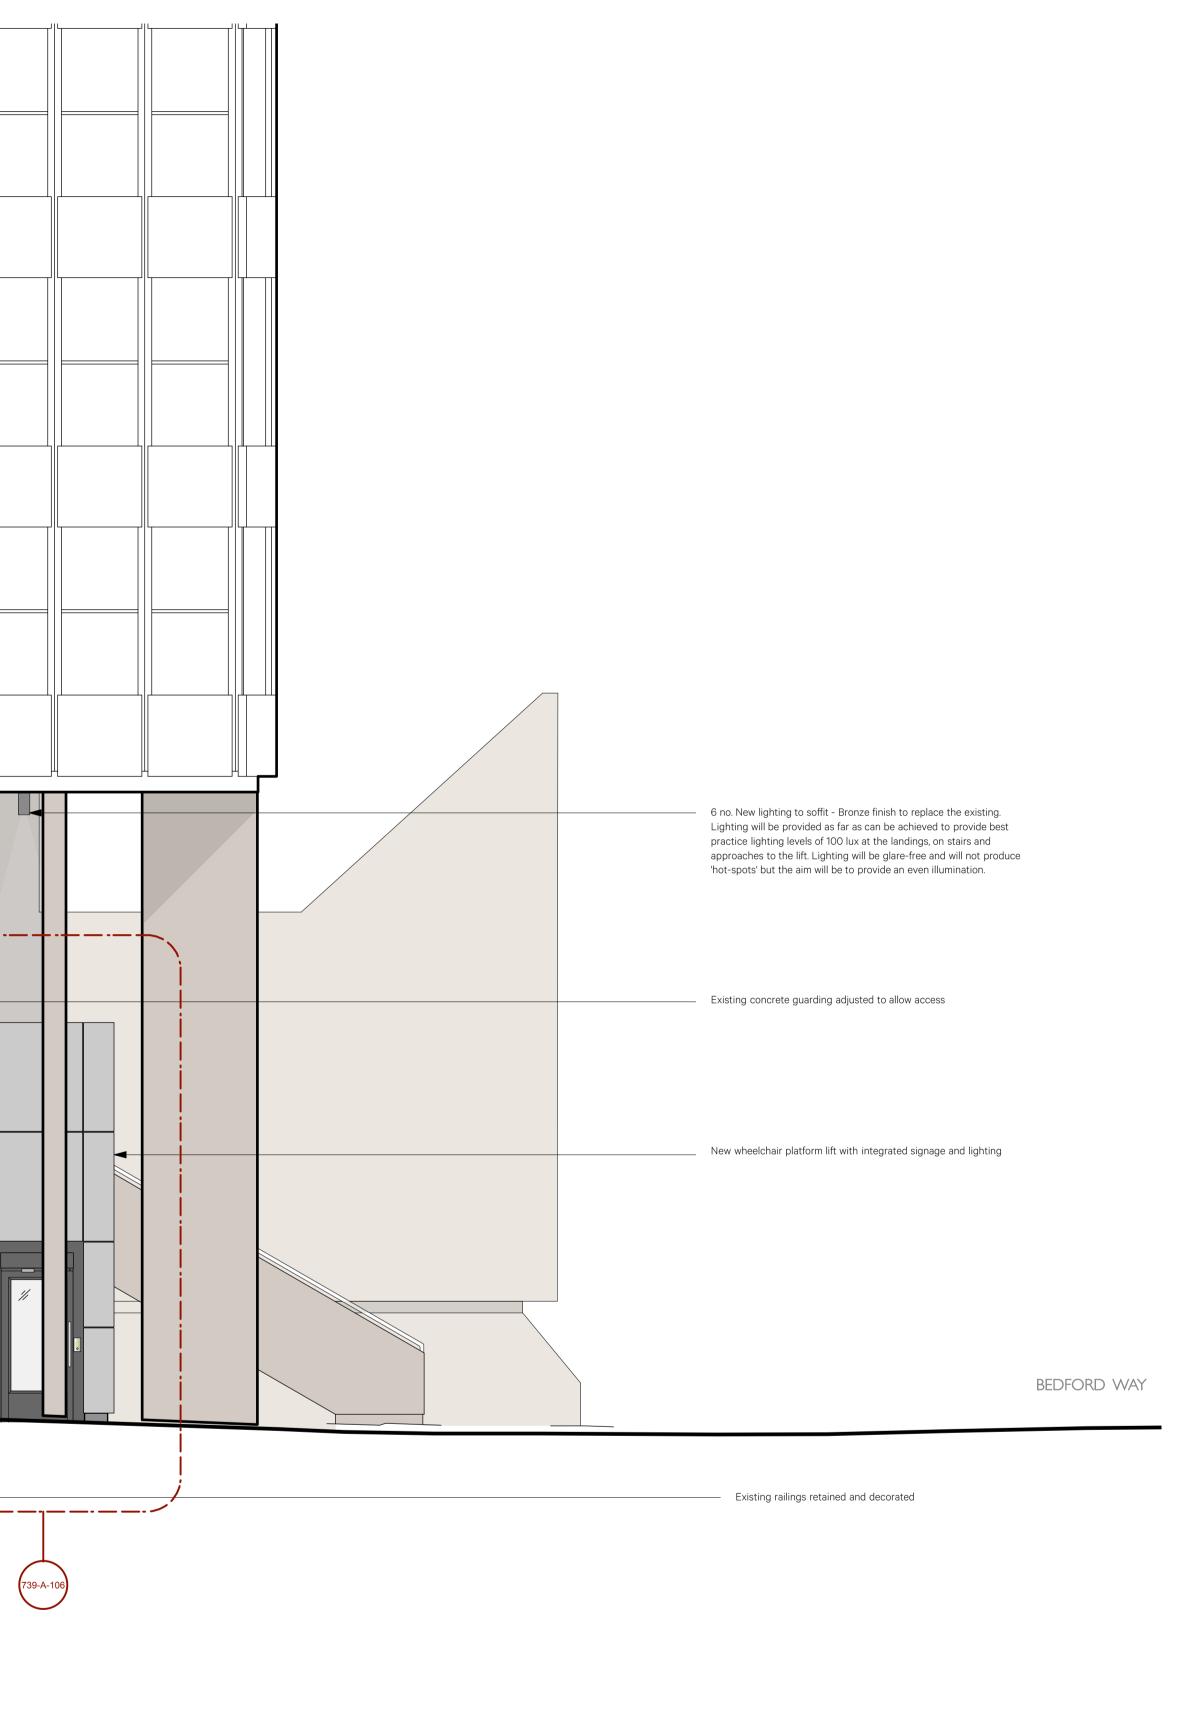

0 2 4 6 8 10 M

NO DIMENSIONS ARE TO BE SCALED FROM THIS DRAWING. THE CONTRACTOR/MANUFACTURER IS RESPONSIBLE FOR CHECKING ALL DIMENSIONS AND QUERYING ANY DISCREPANCIES. THIS DRAWING IS THE PROPERTY OF BDA ARCHITECTS LTD. COPYRIGHT IS RESERVED BY THEM AND THE DRAWING IS ISSUED ON CONDITION THAT IT IS NOT COPIED, REPRODUCED, RETAINED OR DISCLOSED TO ANY UNAUTHORISED PERSON, EITHER WHOLLY OR IN PART, WITHOUT WRITTEN CONSENT.

$\bigcirc$	Used to encourage a particular	action					
í	Used to convey some relevant	CDM information					
Risk No.	Description of Residual Hazard	& Risk		Action			
		significant risks, not necessarily th likely to be difficult to manage eff		volve the greatest risks, but those (including health risks) that			
General	Asbestos is present in the build	ing.	Refurbishment survey to be undertaken prior to any investigations or works.				
1	Proposed lights are designed to	be installed at high level					
2	Listed building prohibits installat	tion of contrasting nosings.					
Client	University of Long	don					
Projec				<b>Burwell Deakins</b>			
Drawi	ng Proposed South E	ntrance Elevation					
Scale	1:50 @ A1	Drawn FG		info@burwellarchitects.com www.burwellarchitects.com			
Date	October 2017						

Revision

А

Unit 0.01 California Building

London SE13 7SF +44 (0) 2083 056010

First Floor

6 Southernhay

West Exeter EX1 1JG +44 (0) 1392 423981

CDM Information

Project Nº

739

Drawing N<sup>o</sup>

739-PL-104

The following information is provided in pursuance of the CDM Regulations. The information is to be read in conjunction with the Designers Hazard Log.

Used to warn of significant design hazards and site risks

Used to avoid or prevent a particular action