




2 ELEVATION AS PROPOSED  
SCALE 1:50@A3

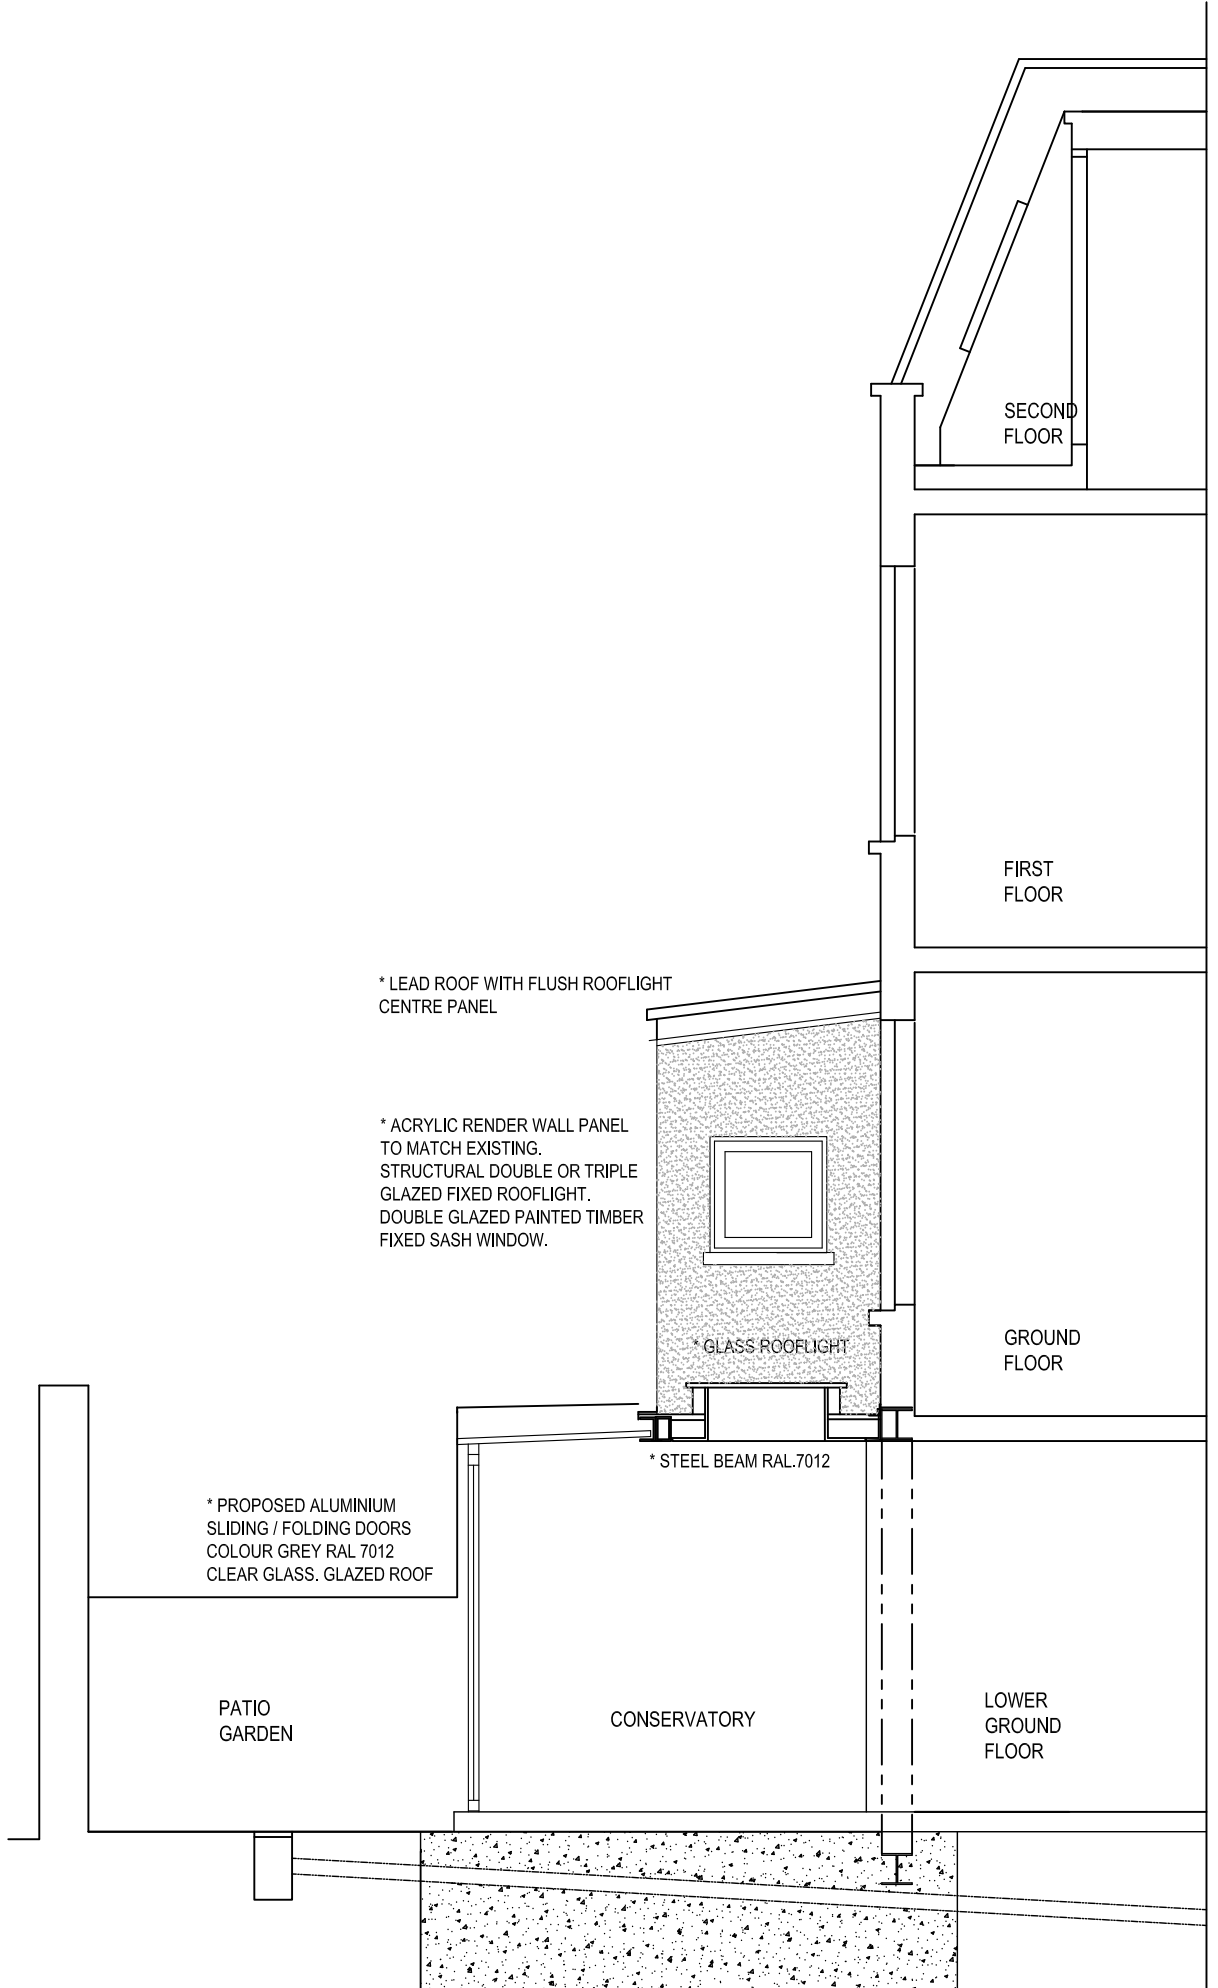

1 PART SECTION AS PROPOSED  
SCALE 1:50@A3

