



Ground Floor Plan

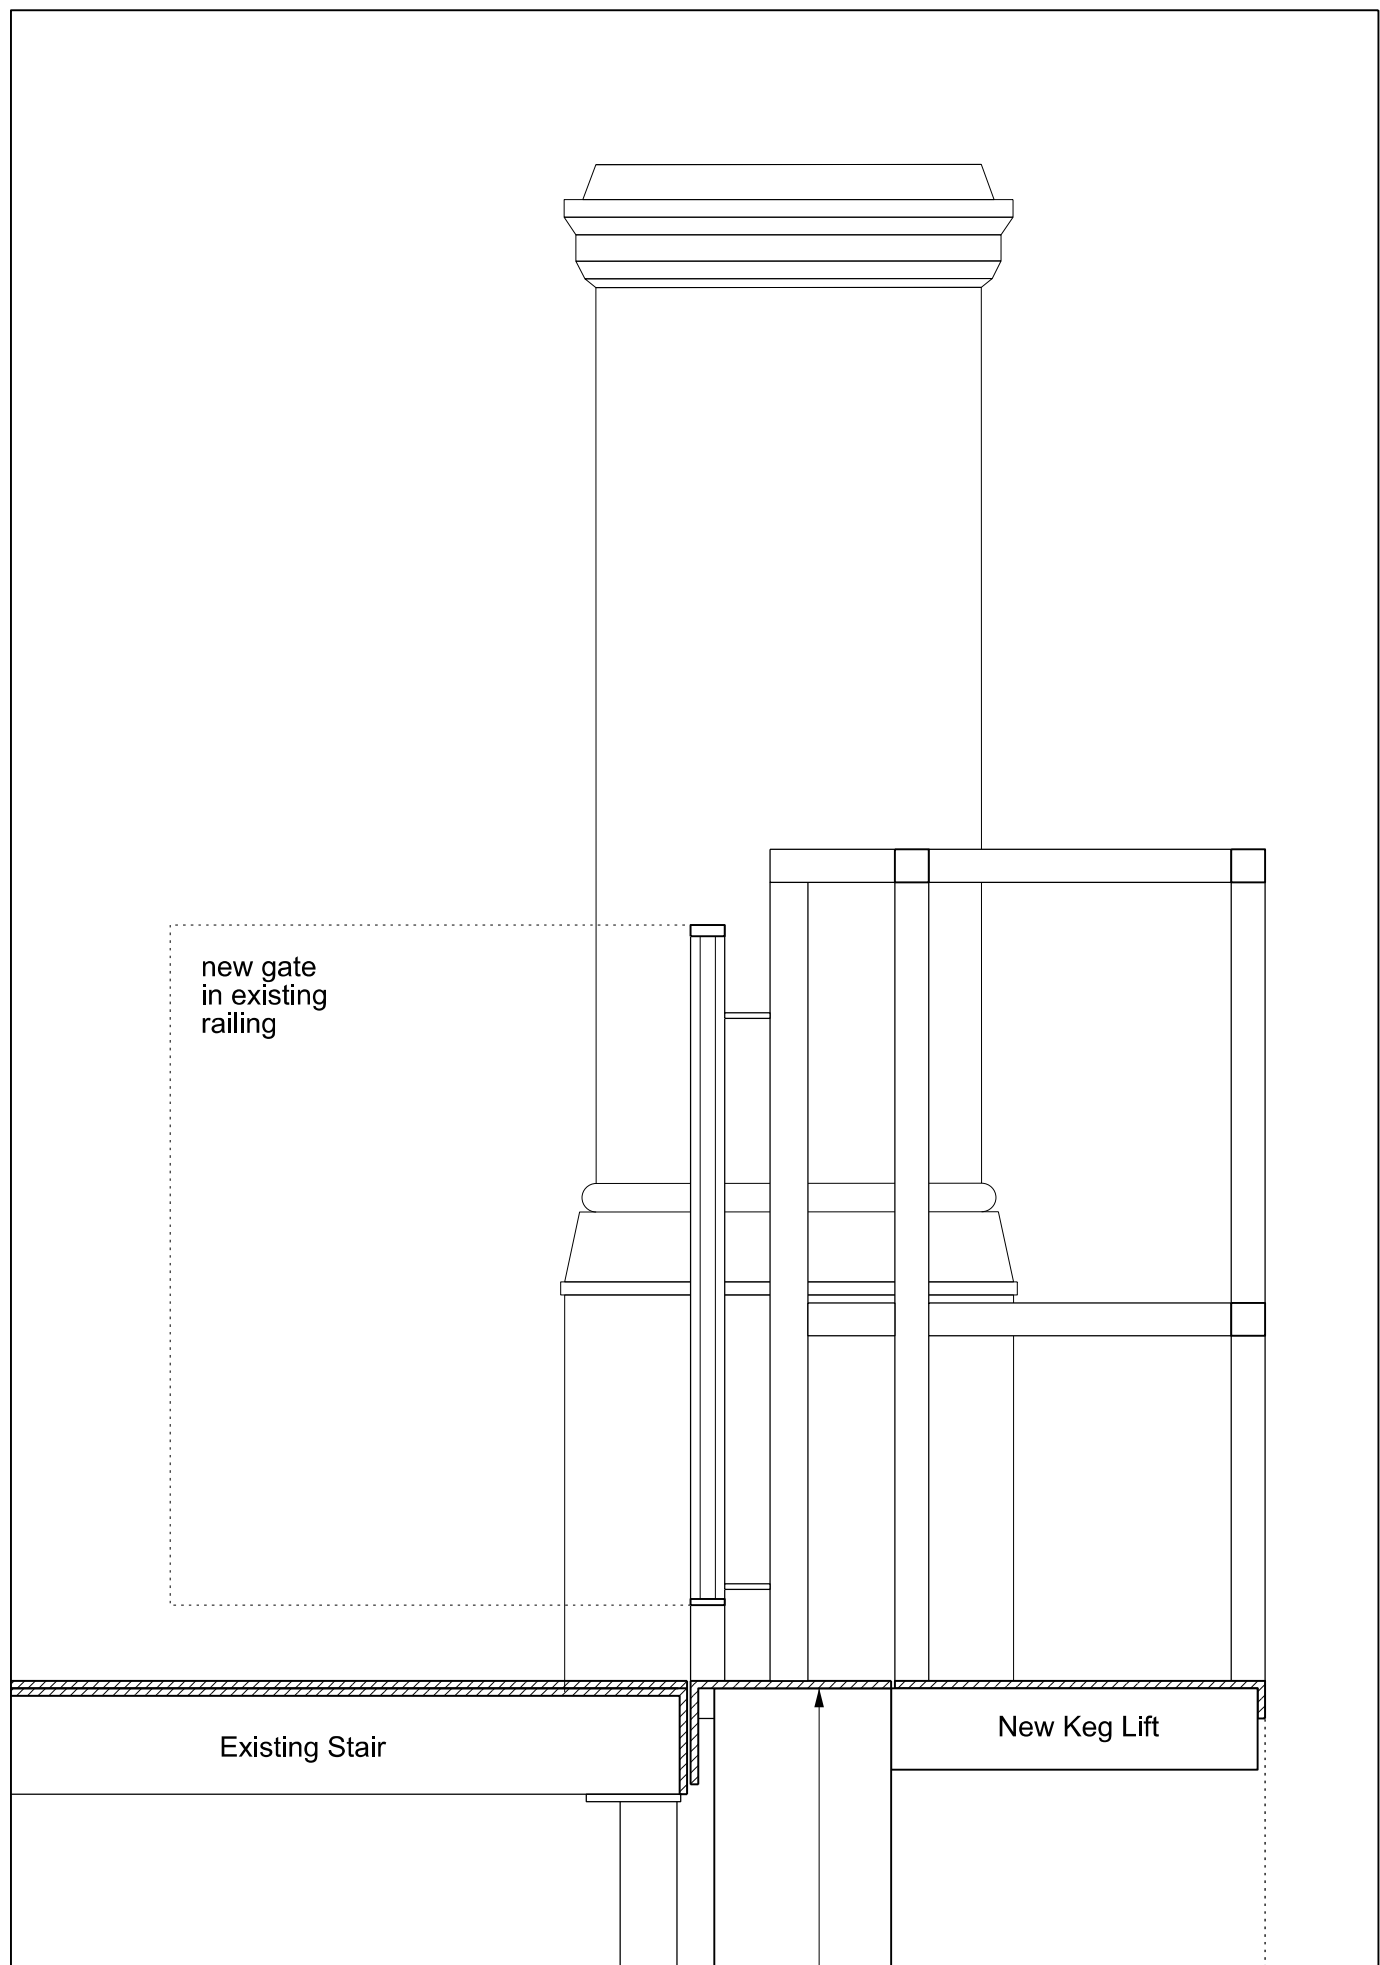

Section AA


New intermediate
landing to Keg Lift

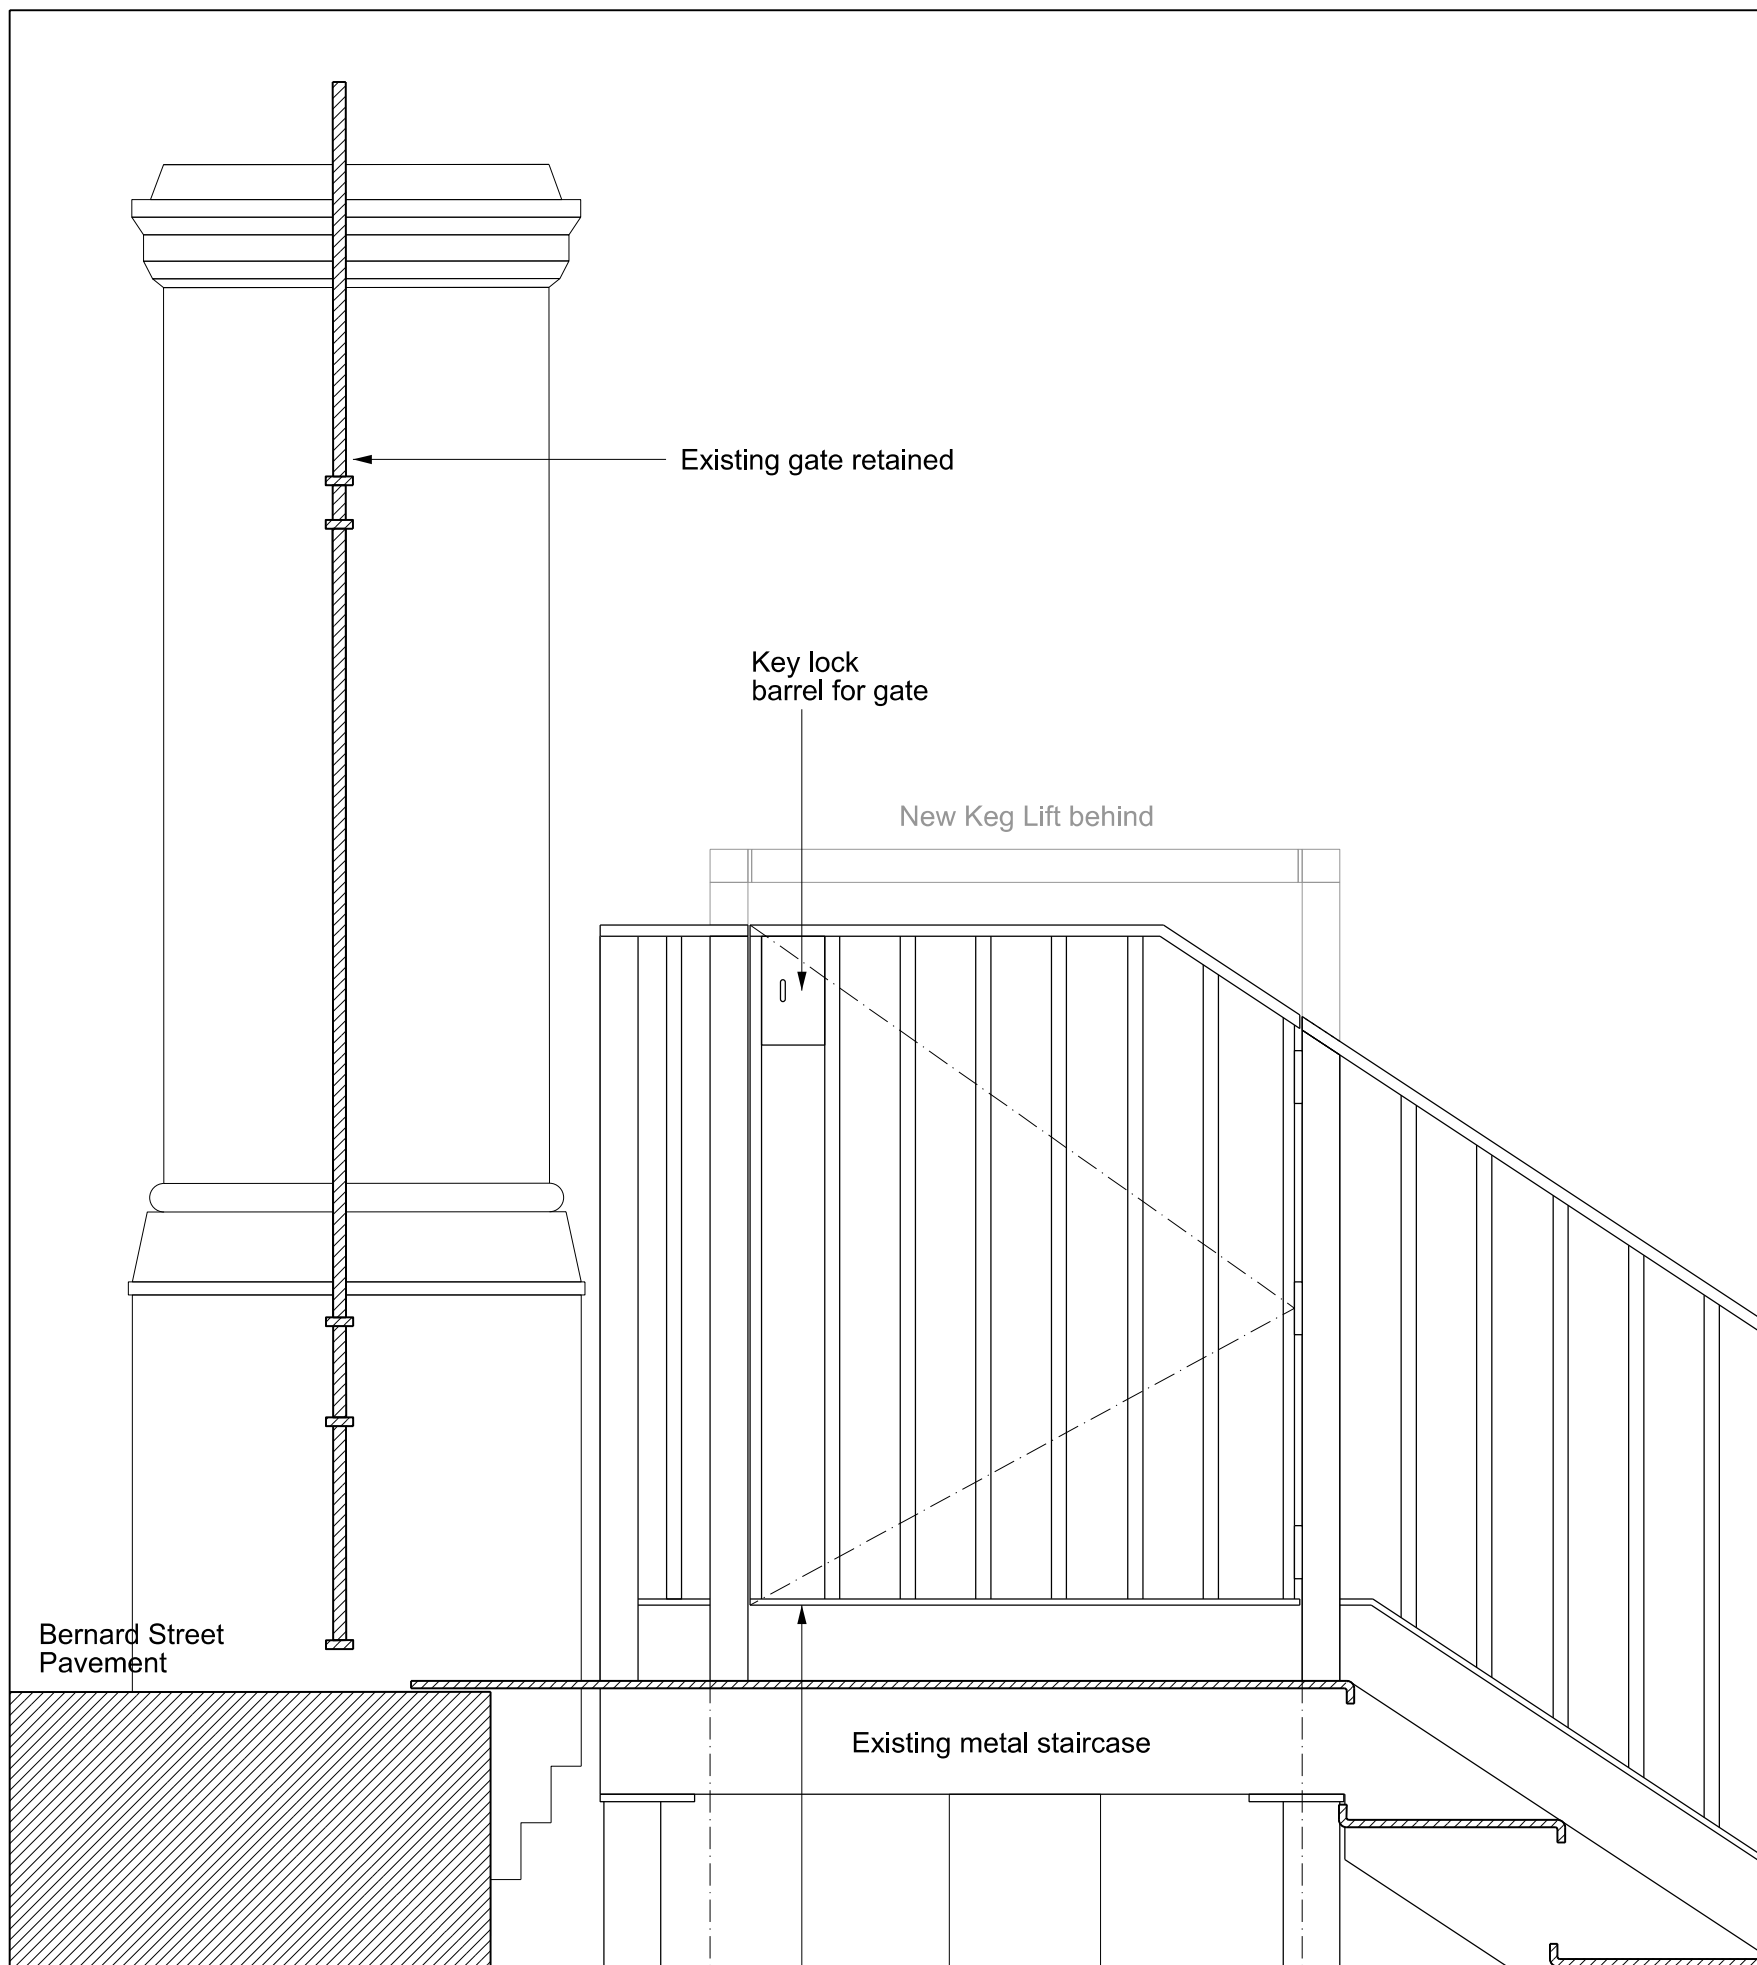

Section BB

Existing metal staircase balustrading
adapted to form new key-locked
slam-shut gate, balustrading and finish to
match existing.

Extent of new gate works

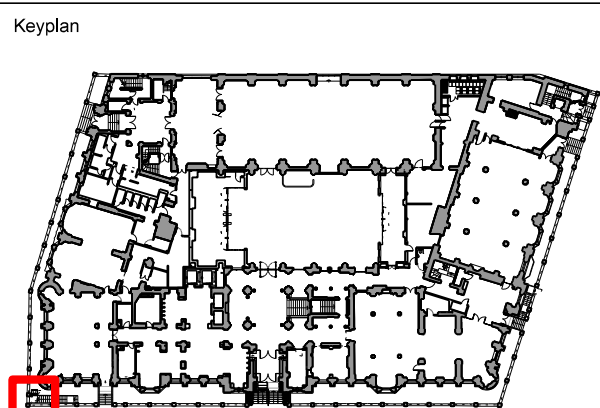

North

Notes:

1. Do not scale
2. Contractor to Check all dimensions and report omissions and errors to the Architect

01 Initial Issue

28.11.17 MG

No Revision

Date Initial Chkd

Refer also Epr drawings:

10089-T-01-2421-ZB1: Keg Lift & New Gate - Overall Arrangement

10089-T-01-9060-Z00: Existing Gate to be Retained

EPR
architects

30 Millbank
London SW1P 4DU
+44 (0) 20 7932 7600
www.epr.co.uk

Russell Hotel
Camden

New Keg Lift Gate in Existing Railing
Plan and Sections

PLANNING 1:10 @ A1 20.11.17

Project No. Type Btg Number Zone/Lvl Rev
10089 - T - 01 - 2422 - Z00 01