


SECTION B

SITE BOUNDARY

SITE BOUNDARY

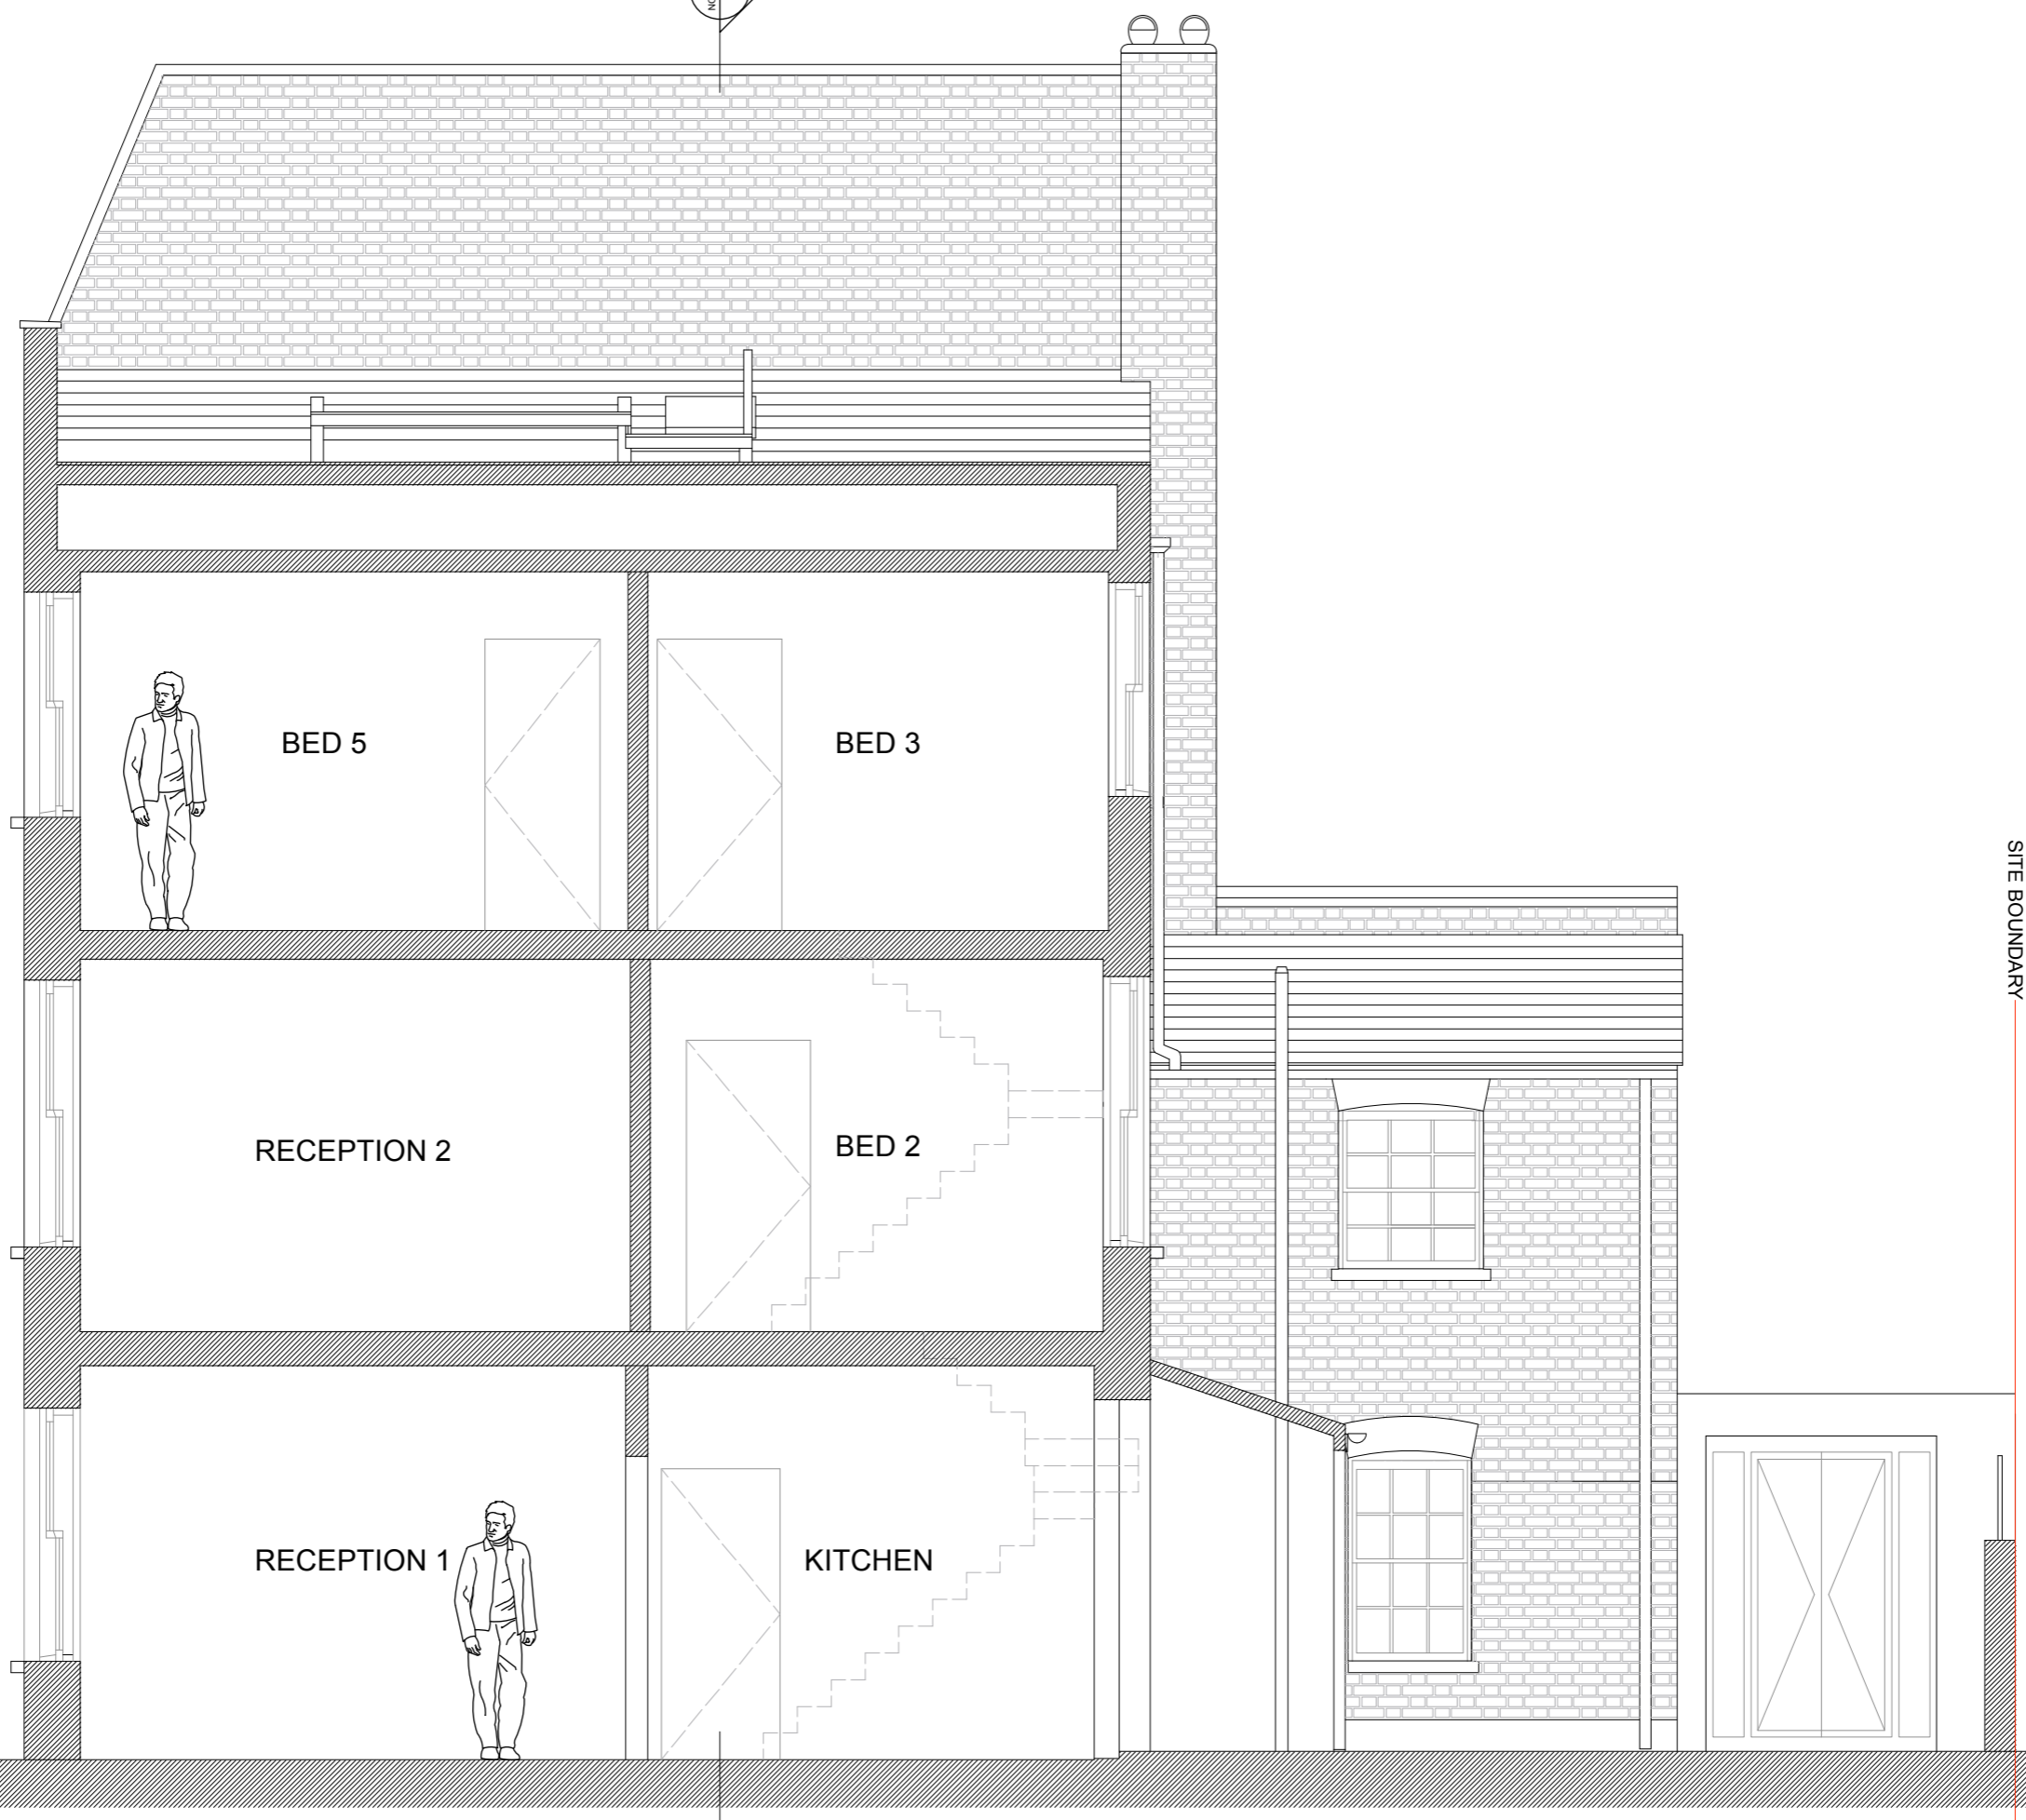


LEGEND

- EXISTING
- PROPOSED
- BOILER
- ELECTRICS
- RADIATOR
- SOIL AND VENT PIPE
- RAINWATER PIPE

t 020 89680279
m 077 98854810
richard@webb-architects.co.uk

WEBB ARCHITECTS LIMITED

Drawing to be read in conjunction with consultants information.
Do not scale from drawing.
All dimensions to be checked on site.
Drawing only to be used for purposes indicated.
Notwithstanding of any discrepancies.
© WEBB ARCHITECTS LIMITED

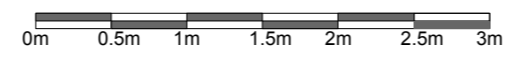

51 PRATT STREET, NW1 0BJ
EXISTING SECTION A-A

Scale: 1:50 / A3

1229.02.01

ISSUE: PLANNING
DATE: 30.11.17
DRAWN BY: WL