



 
 
 
 


49 PRATT STREET INDICATIVE

51 PRATT STREET


53 PRATT STREET INDICATIVE

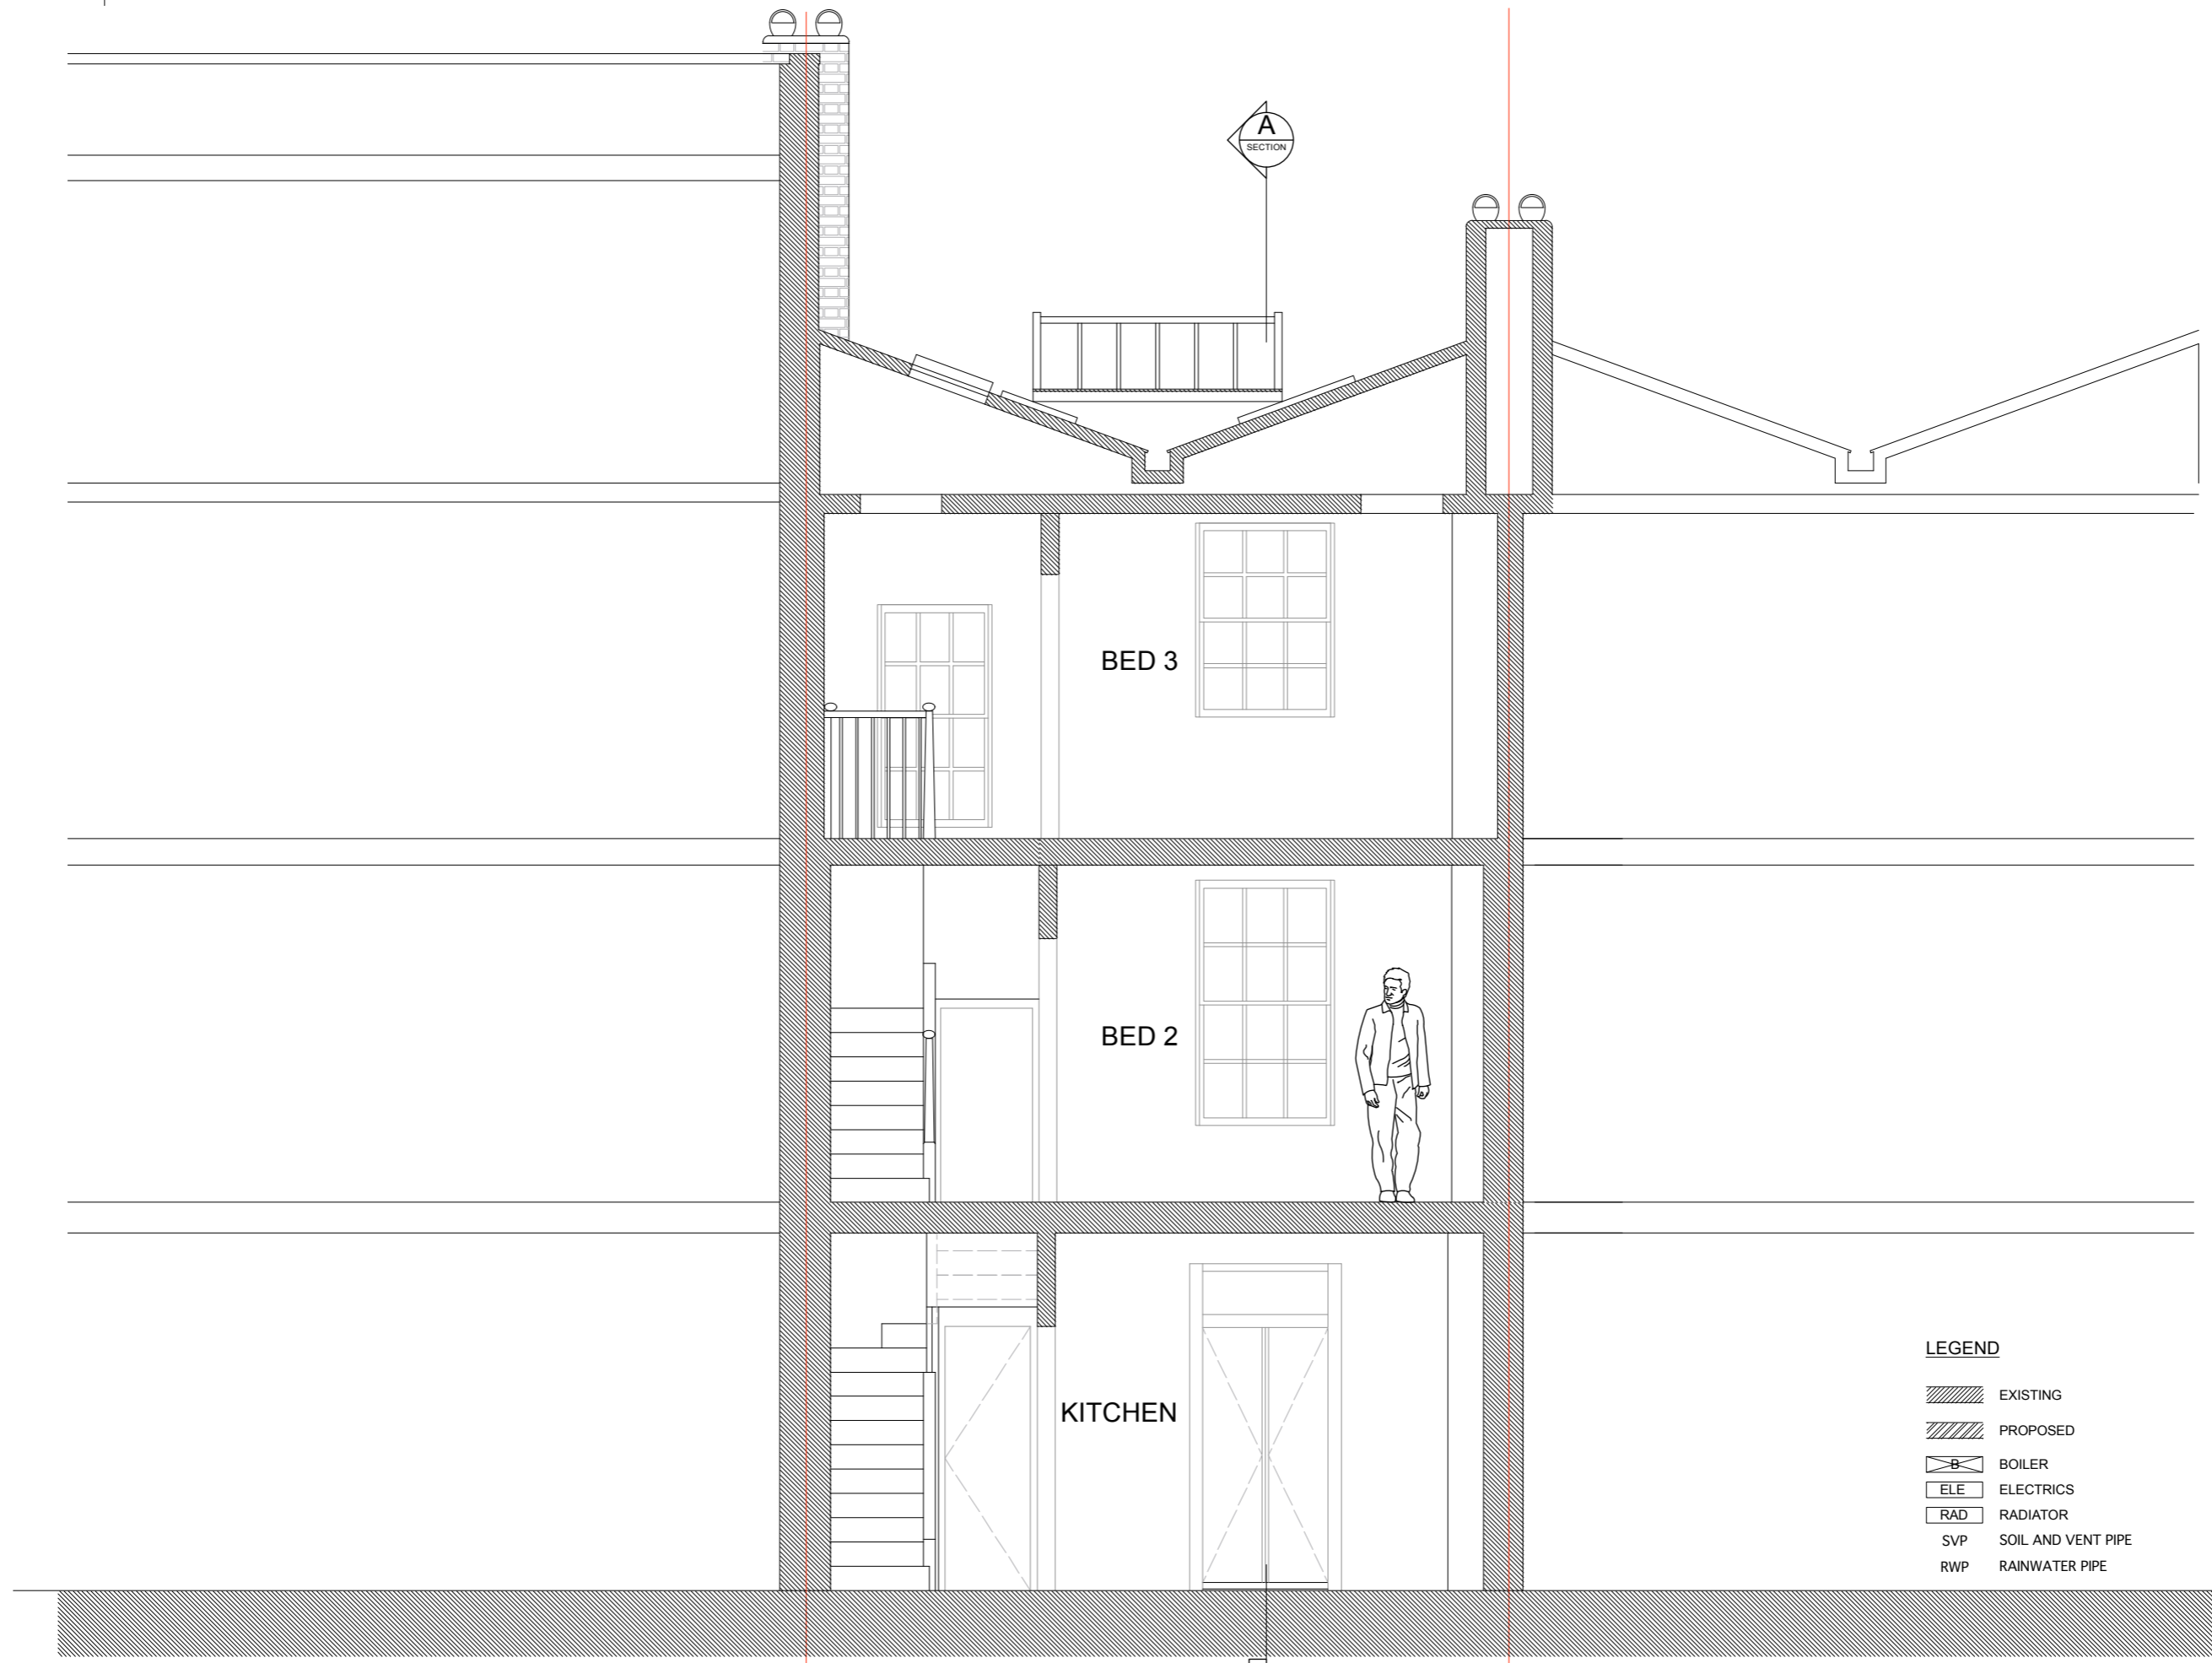

LEGEND

-  EXISTING
-  PROPOSED
-  BOILER
-  ELECTRICS
-  RADIATOR
-  SOIL AND VENT PIPE
-  RAINWATER PIPE

Drawing to be read in conjunction with consultants information.
Do not scale from drawing.
All dimensions to be checked on site.
Drawing only to be used for purposes indicated.
Notwithstanding of any discrepancies.
© WEBB ARCHITECTS LIMITED

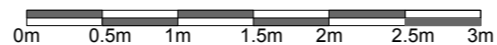

51 PRATT STREET, NW1 0BJ
EXISTING SECTION B-B

Scale: 1:50 / A3

1229.02.02

ISSUE: PLANNING
DATE: 30.11.17
DRAWN BY: WL

t 020 89680279
m 077 98854810
richard@webb-architects.co.uk

WEBB ARCHITECTS LIMITED