


Carolyn Squire Architect take no responsibility for any dimensions obtained by scaling from this drawing. If no dimension is shown the recipient must ascertain the dimension specifically from the Architect or by site measurement. Supplying this drawing in digital form is not a guarantee and no reliance may be placed on digital dimensions. All dimensions must be checked on site. Any discrepancies must be reported to the Architect immediately. This drawing is copyright of Carolyn Squire Architect.

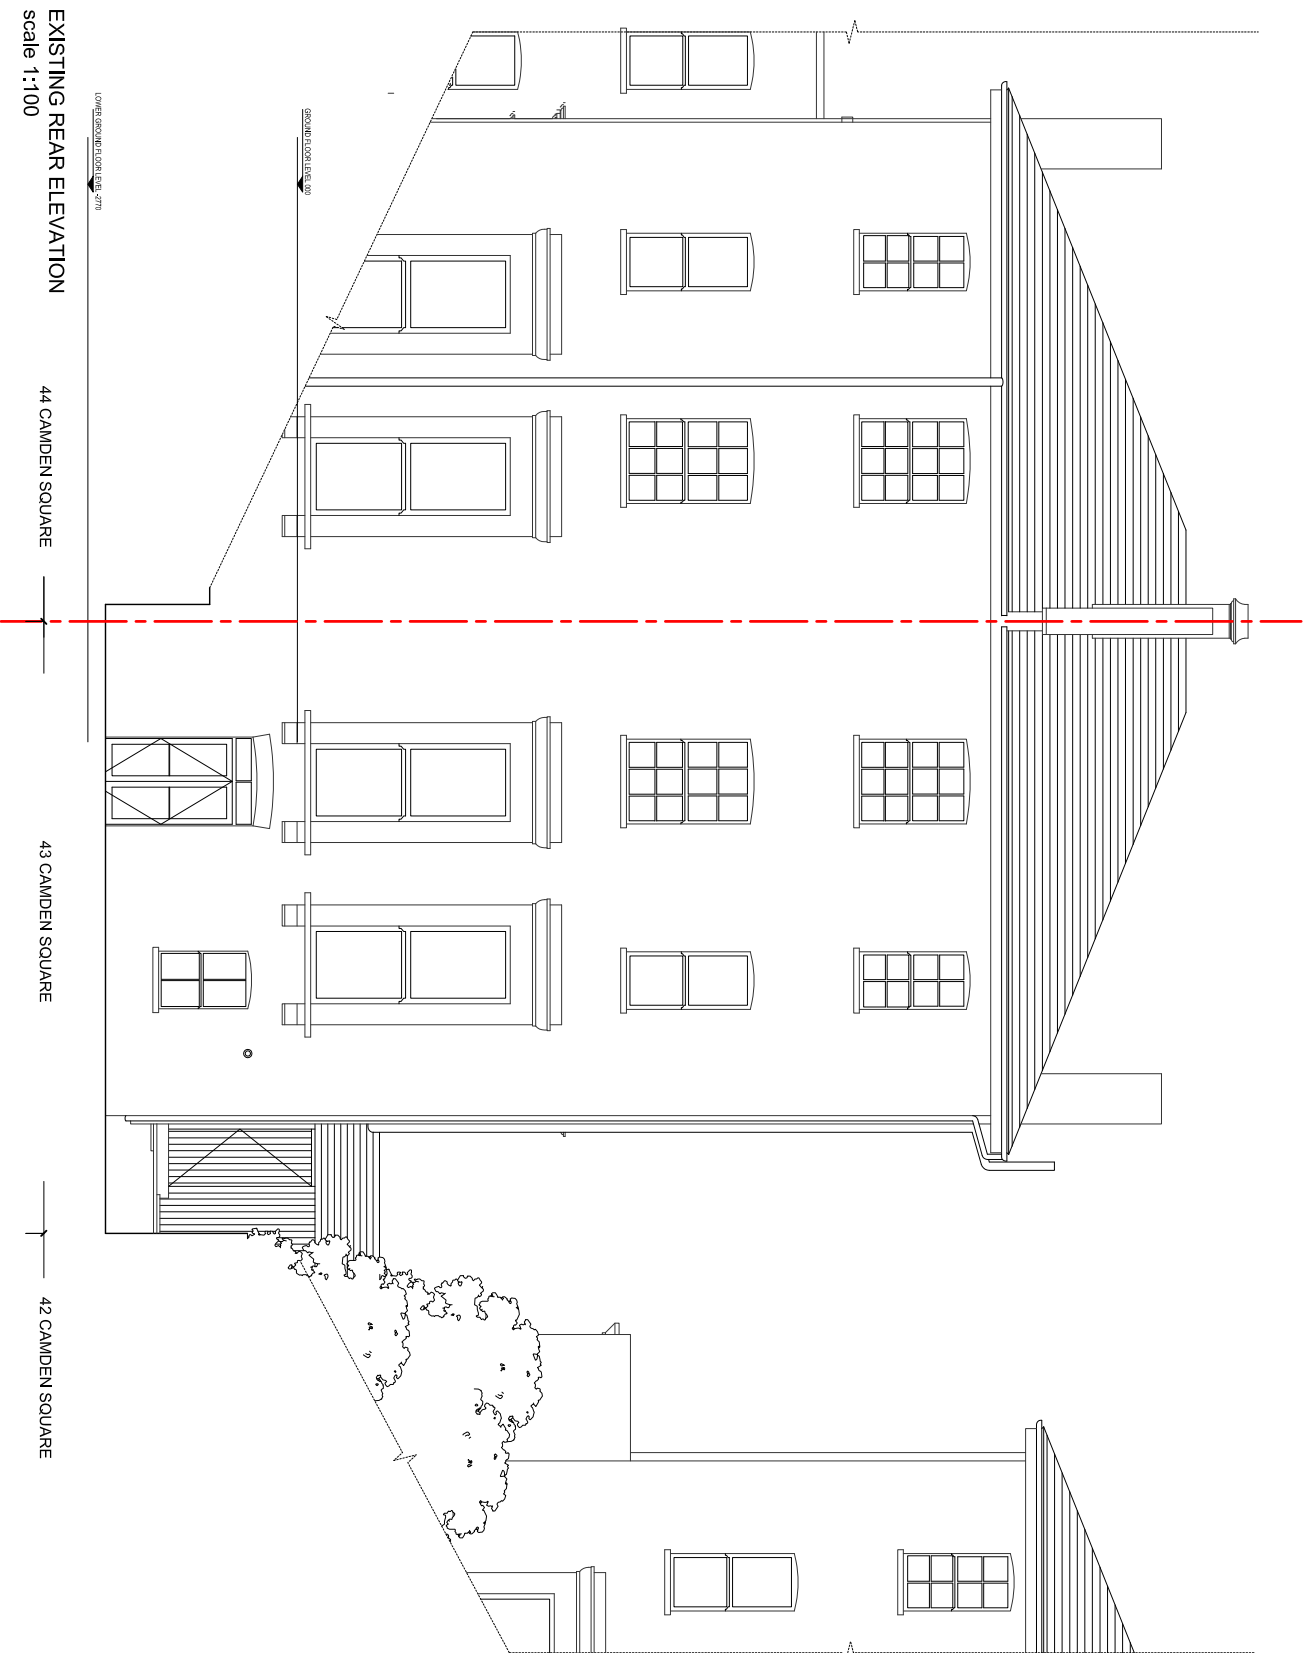

Job title  
43 CAMDEN SQUARE  
LONDON  
NW1 9XA

Drawing title  
EXISTING REAR  
ELEVATION

**CAROLYN SQUIRE  
D I P A R C H I T E C T S**  
122 Church Walk, London N16 8QW  
Tel: 020 7254 0624 Fax: 020 75039769  
Email : mail@carolynsquire.co.uk

Drawing No.      Revision  
1717/03

Date                      Scale  
13/10/17                1:100 @ A3

0 5 10 m