


Carlyn Squire Architect take no responsibility for any dimensions obtained by scaling from this drawing. If no dimension is shown the recipient must ascertain the dimension specifically from the Architect or by site measurement. Supplying this drawing in digital form is not a guarantee and no liability may be placed on the Architect. All dimensions must be checked on site. Any discrepancies must be reported to the Architect immediately. This drawing is copyright of Carlyn Squire Architect.

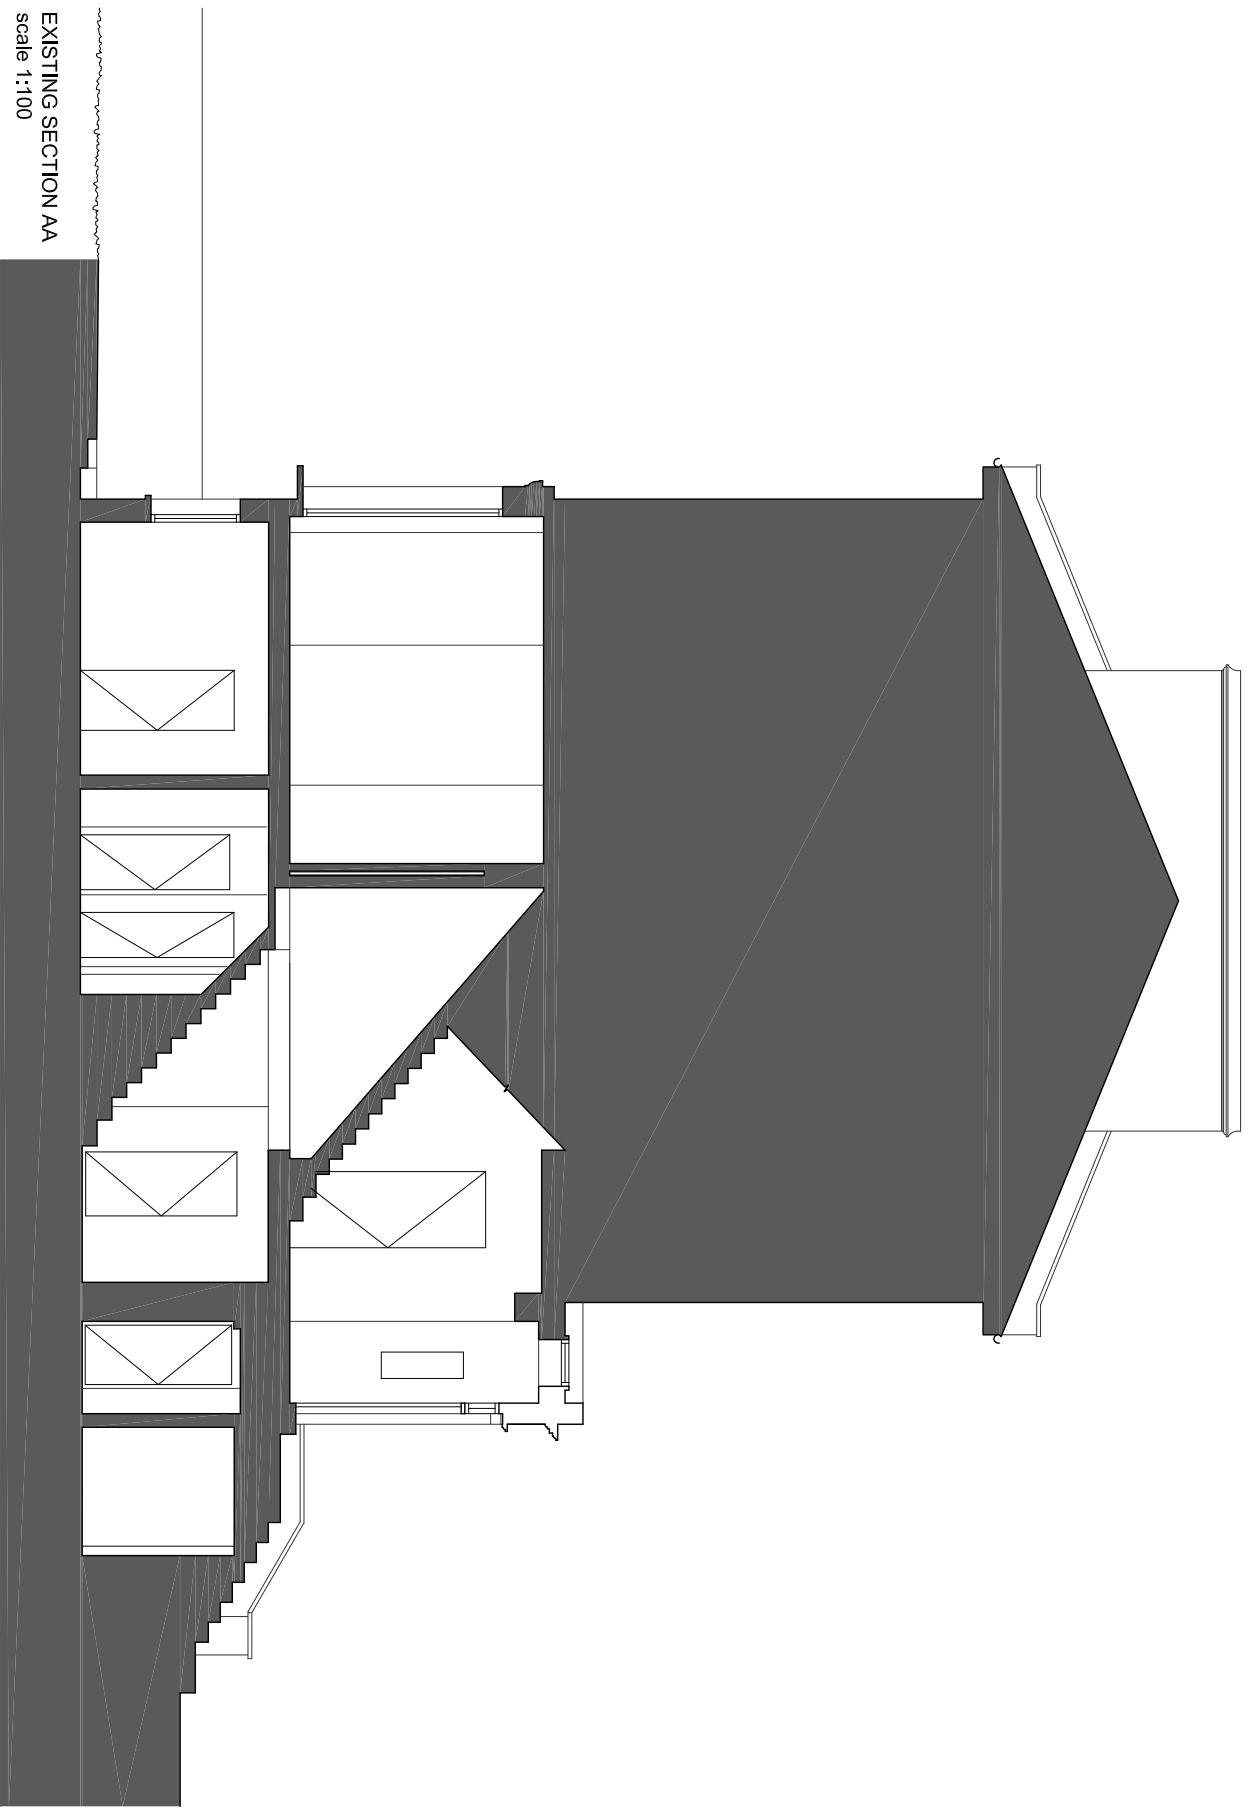

| | |
|--|------------|
| Job title | |
| 43 CAMDEN SQUARE LONDON NW1 9XA | |
| Drawing title | |
| EXISTING SECTION AA | |
| CAROLYN SQUIRE D I P A R C H R I B A 122 Church Walk, London N16 8QW Tel: 020 7254 0624 Fax: 020 75039769 Email : mail@carolynsquire.co.uk | |
| Drawing No. | Revision |
| 1717/05 | |
| Date | Scale |
| 13/10/17 | 1:100 @ A3 |