



Carolyn Squire Architect take no responsibility for any dimensions obtained by scaling from this drawing. If no dimension is shown the recipient must ascertain the dimension specifically from the Architect or by site measurement. Supplying this drawing in digital form is not a guarantee and no liability may be placed on the Architect. All dimensions must be checked on site. Any discrepancies must be reported to the Architect immediately. This drawing is copyright of Carolyn Squire Architect.

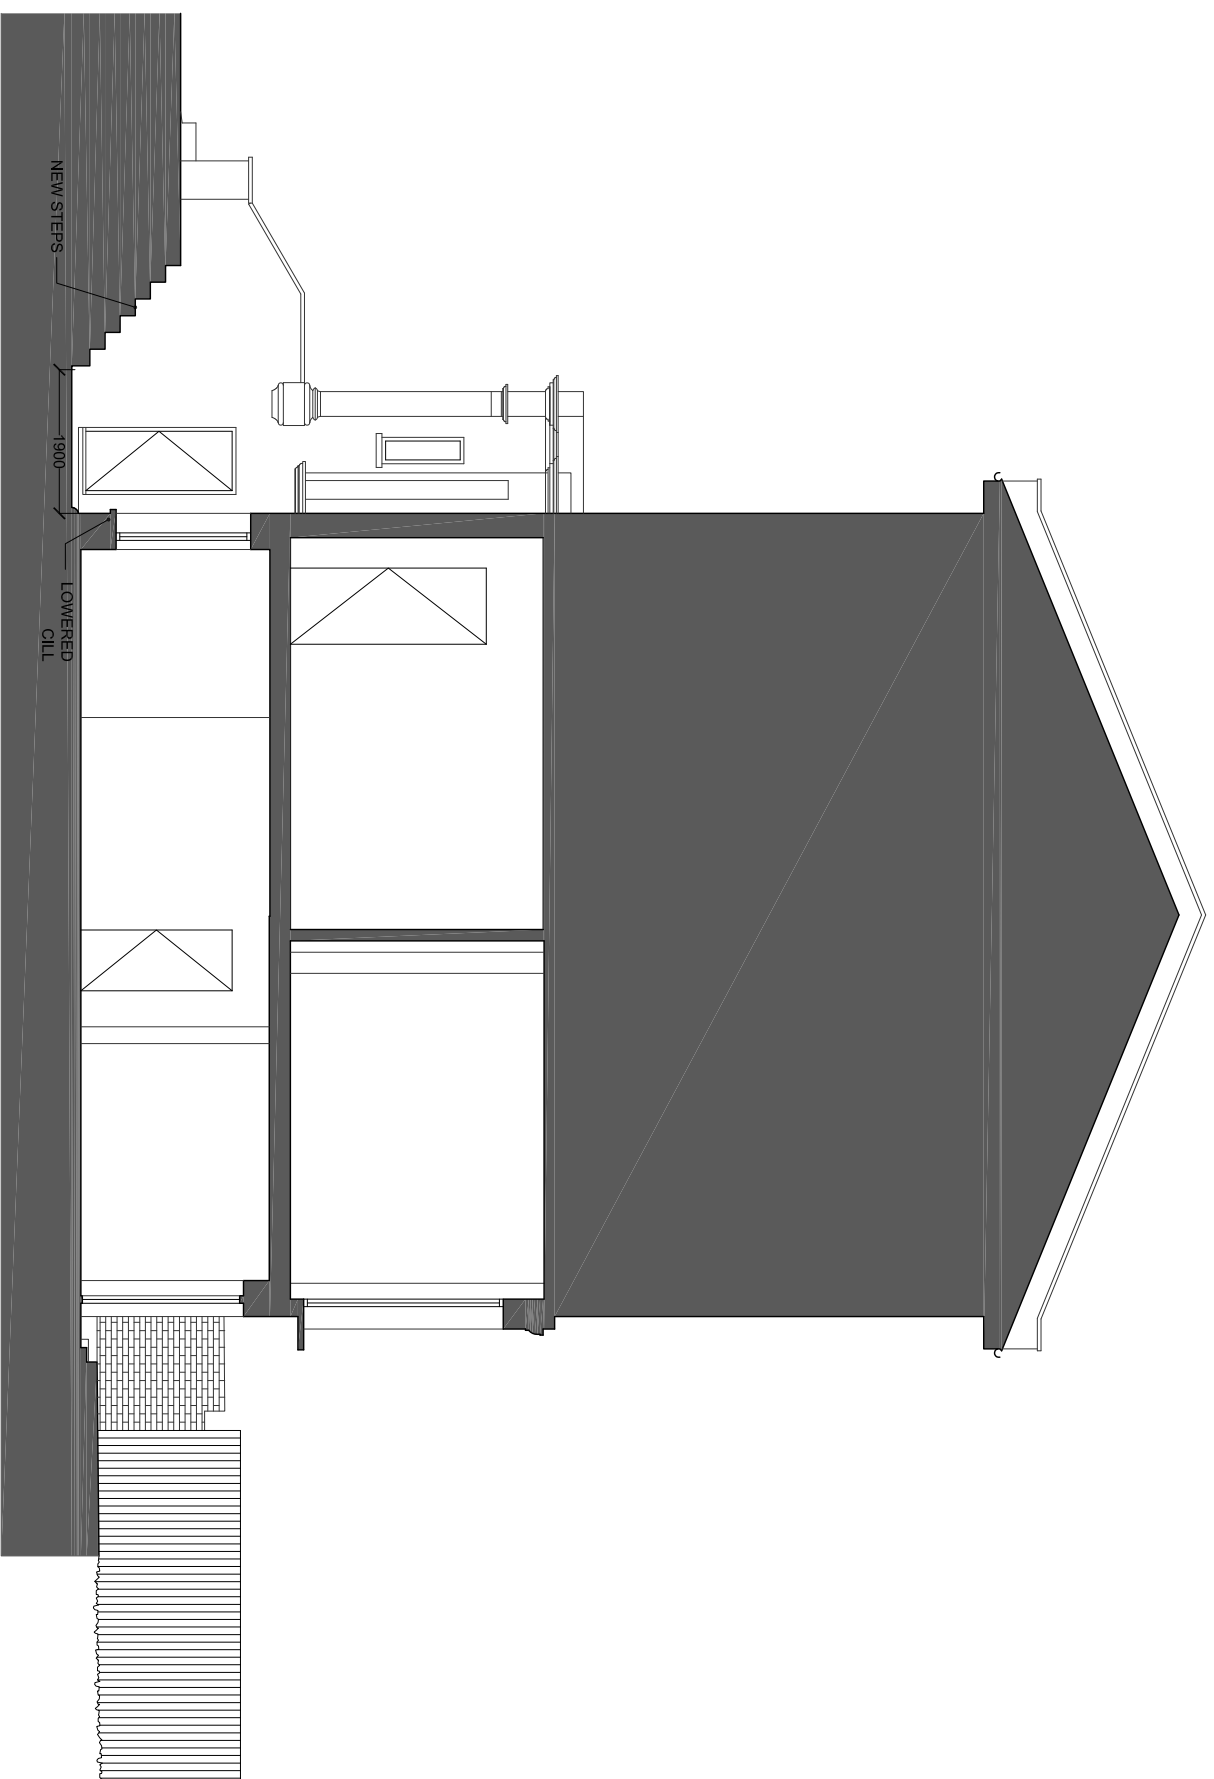

PROPOSED SECTION BB
scale 1:100

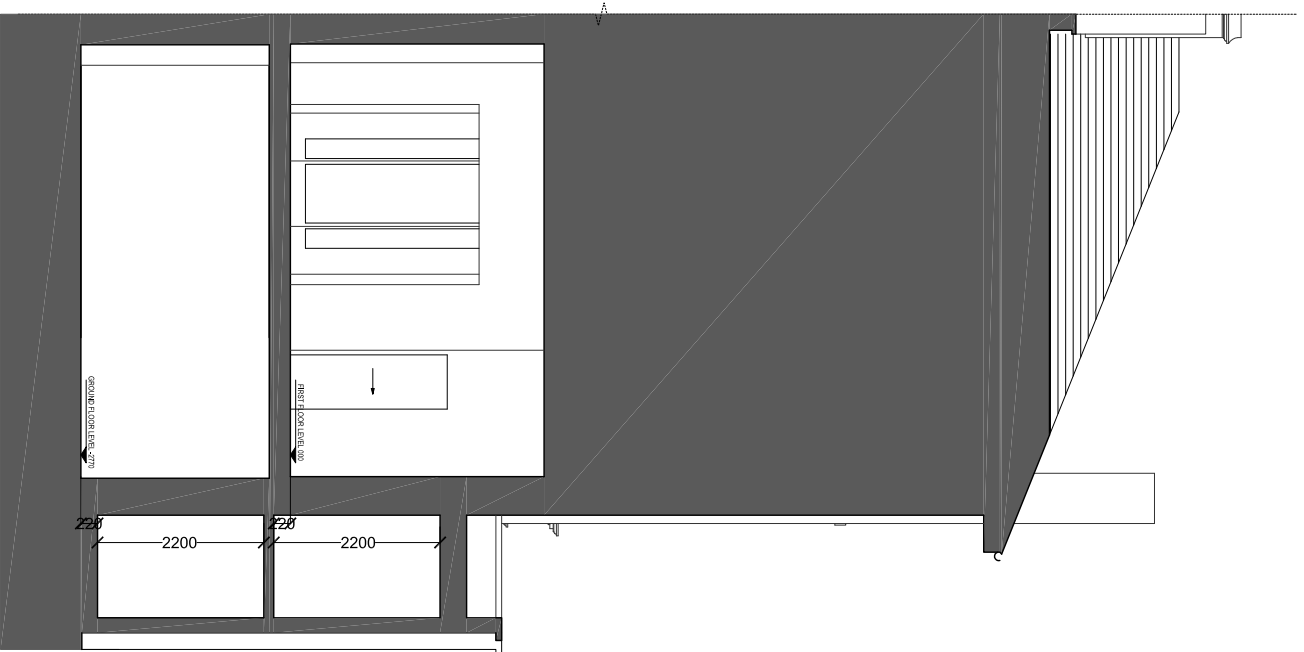

PROPOSED SECTION CC
scale 1:100



Job title	
43 CAMDEN SQUARE LONDON NW1 9XA	
Drawing title	
PROPOSED SECTIONS BB-CC	
CAROLYN SQUIRE DIP ARCH RIBA 122 Church Walk, London N16 8QW Tel: 020 7254 0624 Fax: 020 75039769 Email: mail@carolynsquire.co.uk	
Drawing No.	Revision
1717/12	
Date	Scale
13/10/17	1:100 @ A3