


01 PARAPET DETAIL - Ballast and Brown Roof Installation
Section 1:20

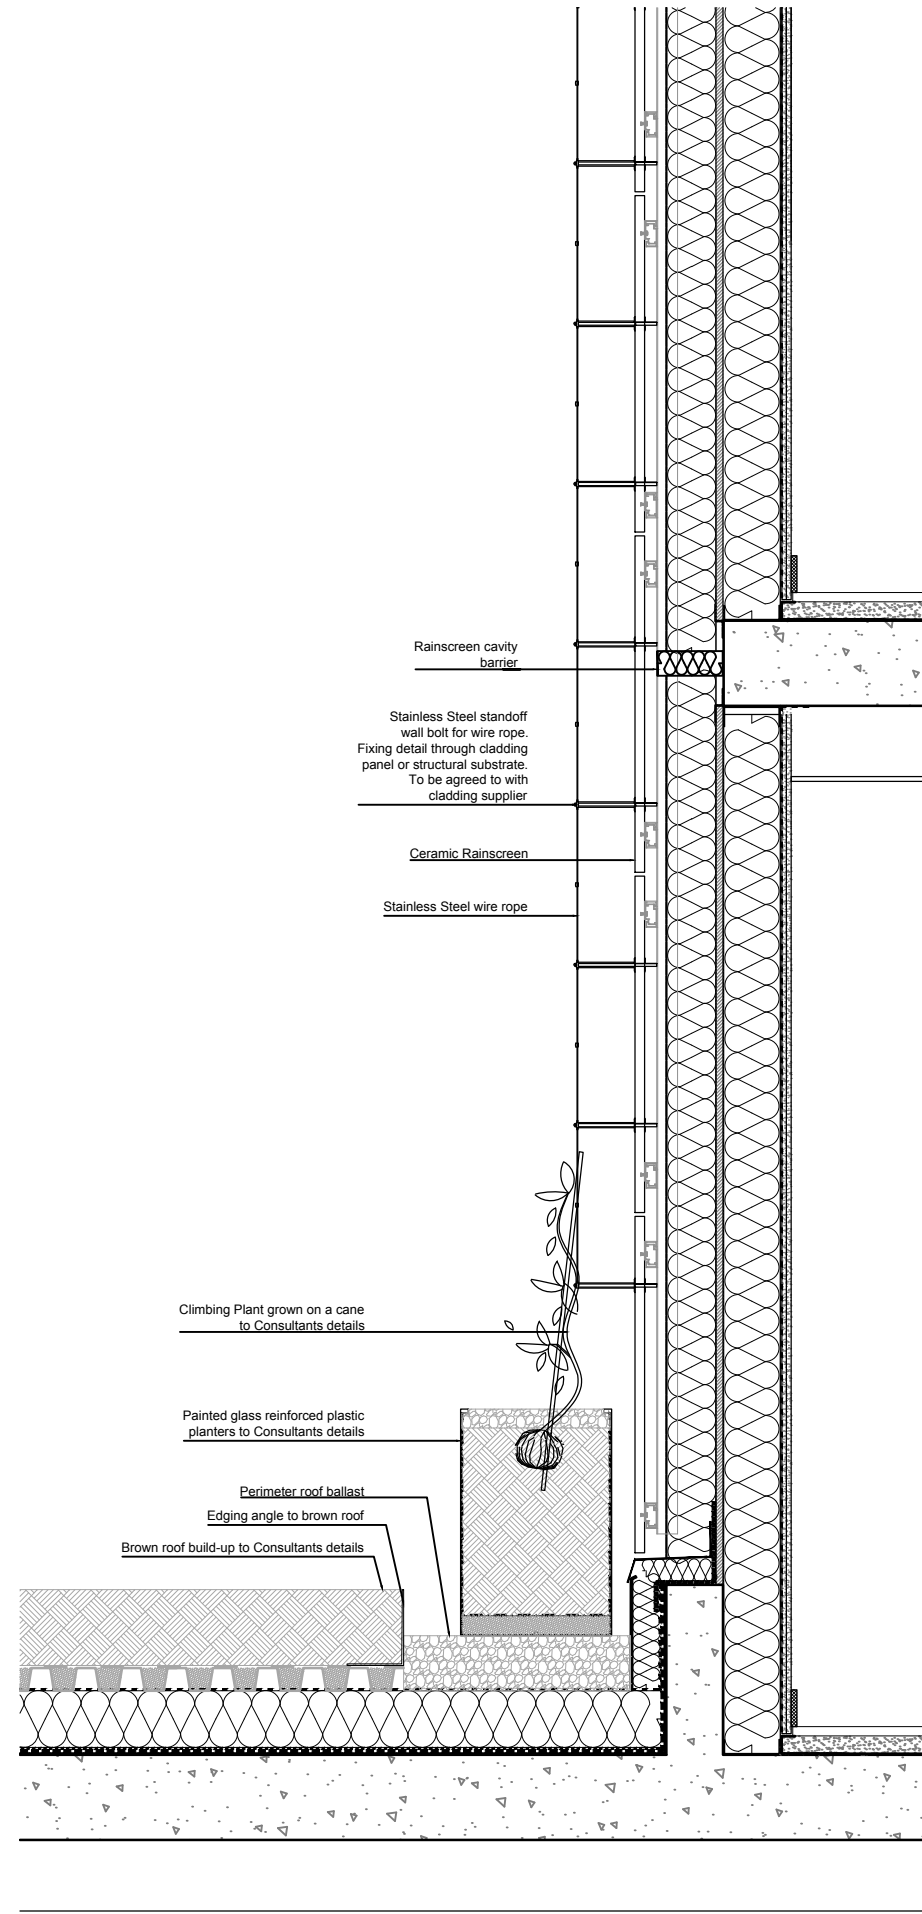

02 GREEN WALL - Facade Installation
Section 1:20

Rev: P01 Date: 27.09.2017 Dm: SK Chk: SK
Initial Issue.

Do not scale off this drawing
Report all errors and omissions to the Architect
Dimensions to be checked on site

SHEET INFORMATION:
Plotted by : S.KARAPIPERIDIS
Plot date : 27 September 2017 17:08:04

Client:
Stadium Capital Holdings

Project:
Midland Crescent

Title:
Roof Details
Brown Roof and
Green Wall

Drawing status:
Information

Scale @ A3
1:20

Drawing No: 2004-00-DR-2310 Rev: P01