


H I G H H O L B O R N

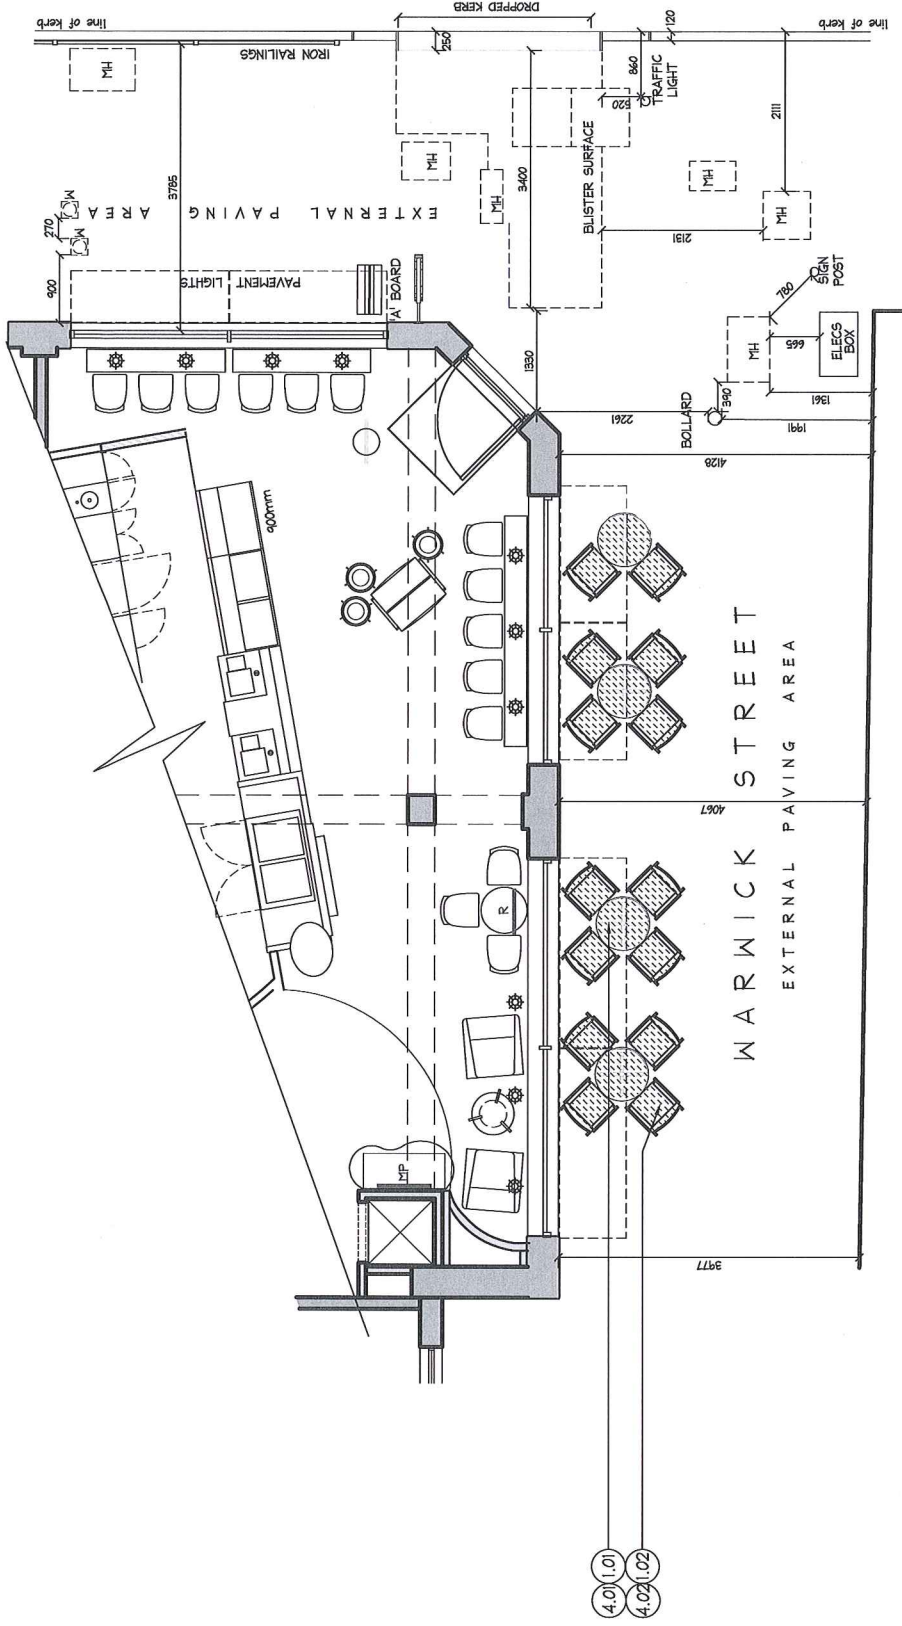

4.01.01
4.02.02



37-39 High Holborn,
London

**Proposed External
Seating Plan**

Starbucks Coffee Company (UK) Ltd
www.ppg-llp.co.uk
Team SC/ALF
28th September 2009
1:100 @A4



BRS.2331_01-1