


FRESSON AND TEE

6th Floor Queens House
55-56 Lincoln's Inn Fields
LONDON WC2A 3LJ

020 7391 7100 www.fandt.com

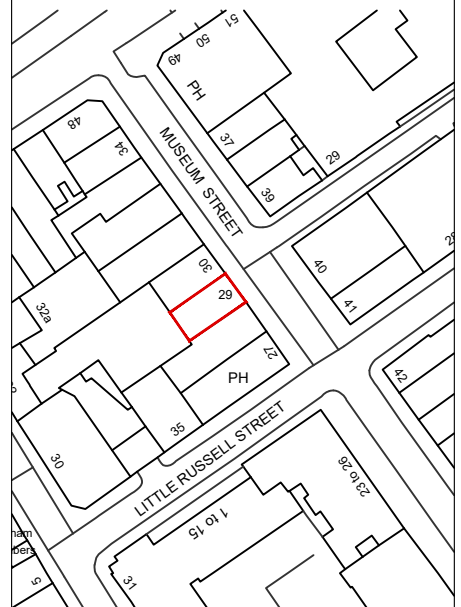

NOTES:
LOCATION PLAN @ 1:1250 and NORTH UP
ALL SCALES/DIMENSIONS TO BE CHECKED ON SITE.

REV	D.B.	Description	Date
X	XX	XXXX	XX/XX/XXXX

DRAWING TITLE
**ROOF as Existing
(inc. Photographic Schedule)**

PROJECT NAME
Internal Alterations & Refurbishment




ADDRESS
**29 Museum Street
WC1A 1LH**

CLIENT
Alhambra Hotel Ltd

JOB NO. 23963 DRAWING NO. 23963-E04

SCALE 1:50 @ A3 DATE Nov. 2017

DRAWN BY SD CHECKED BY XX

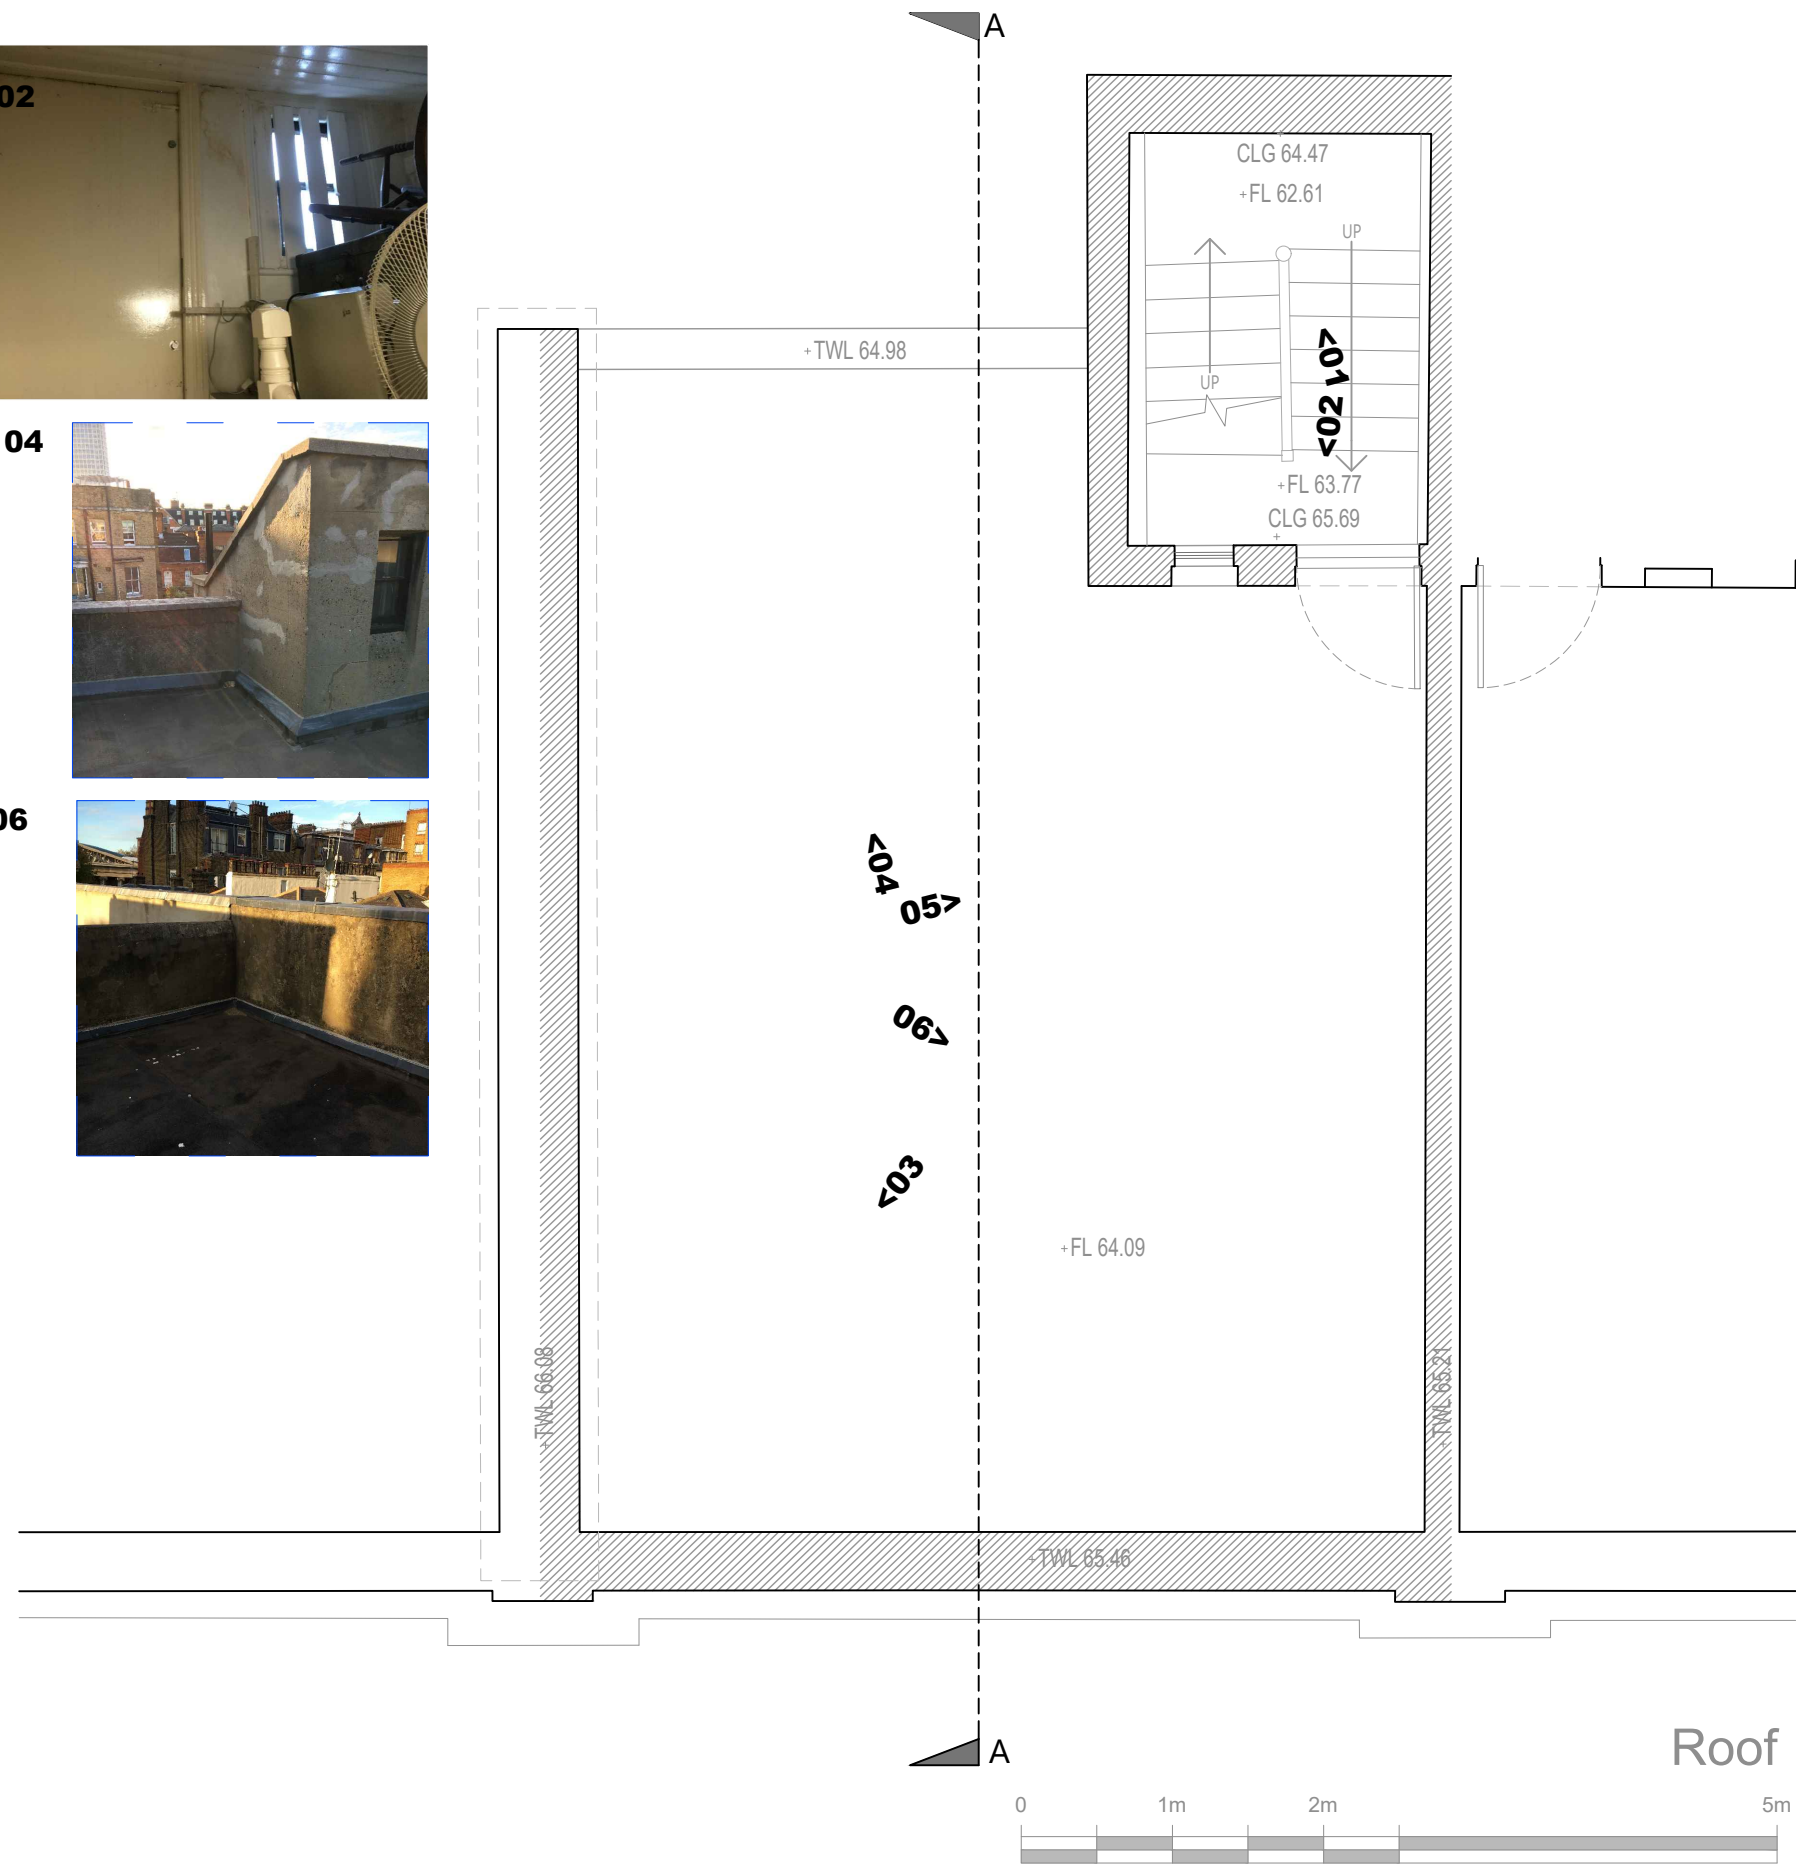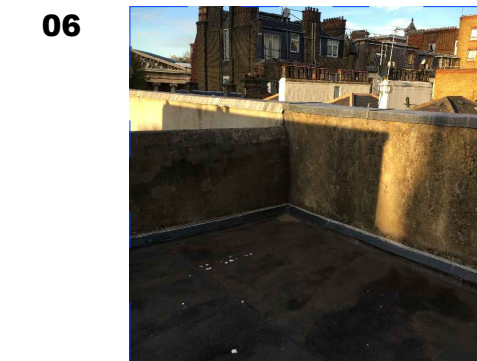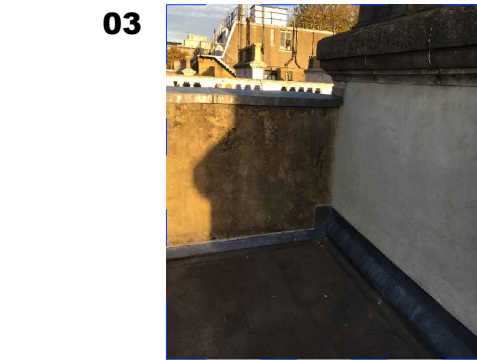

Roof