



PROPOSED GROUND FLOOR

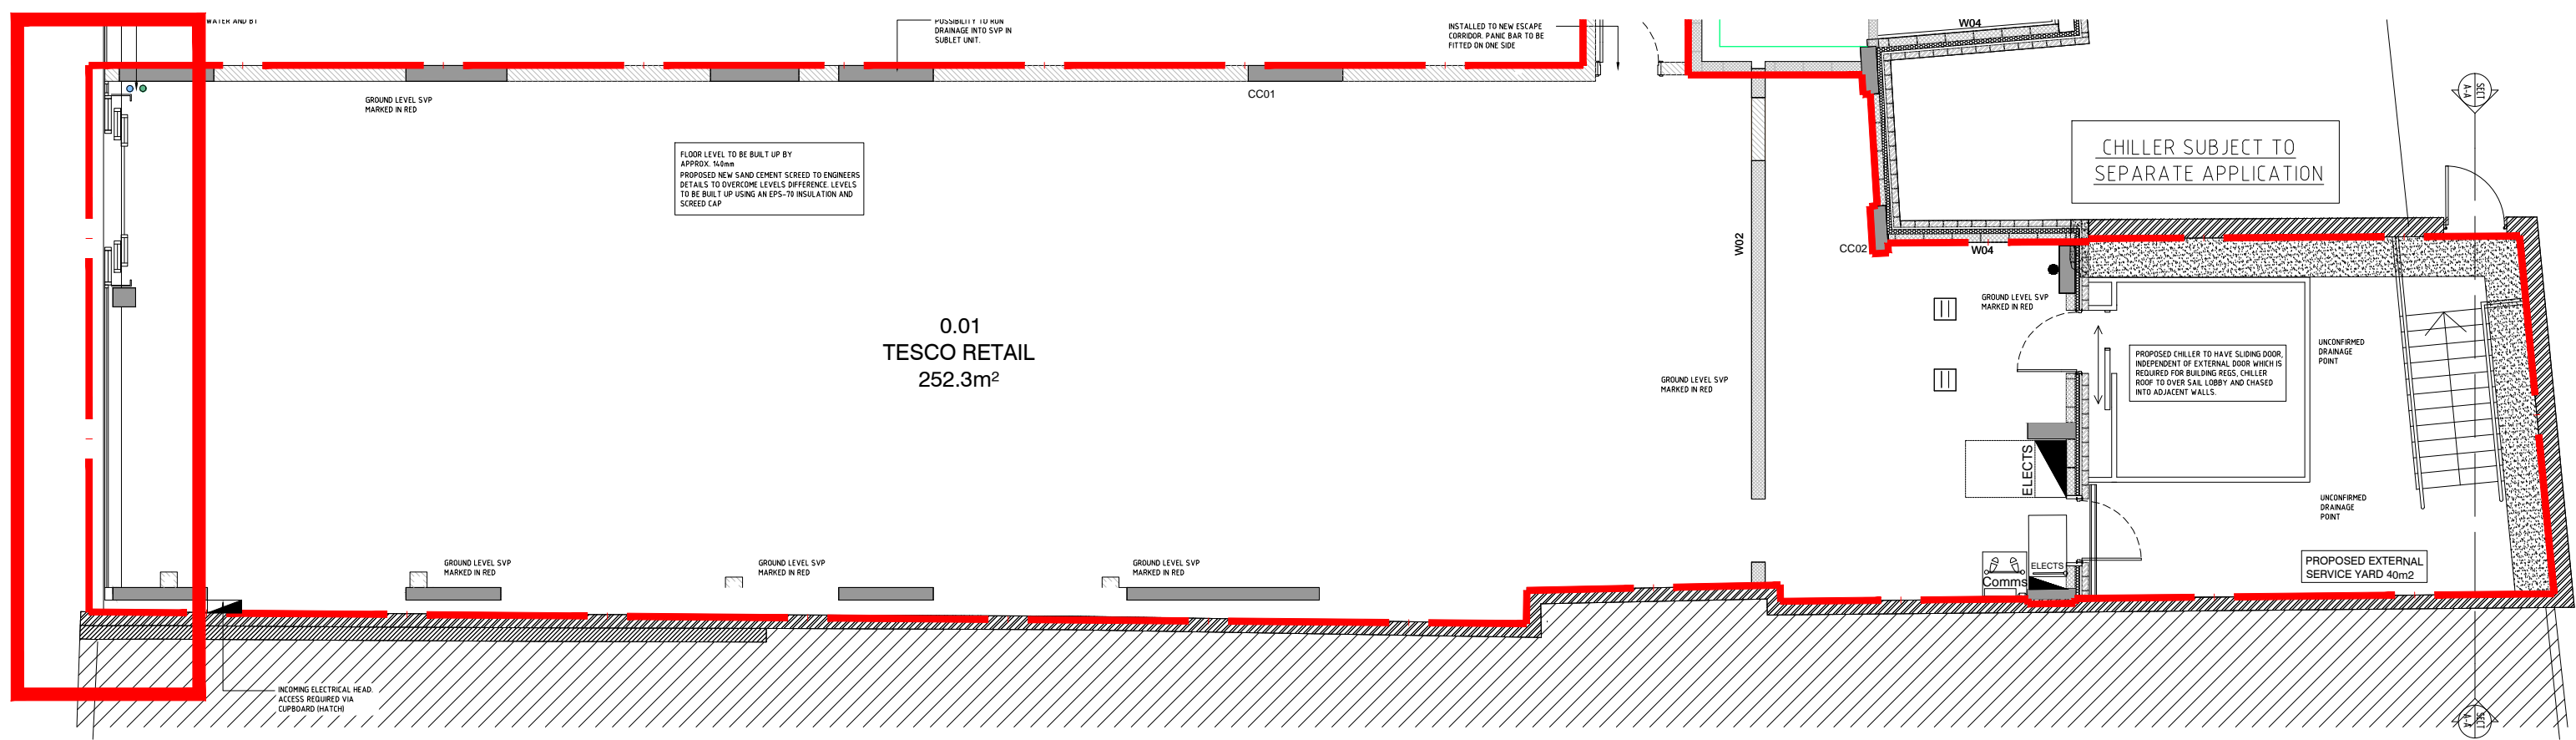



LOCATION PLAN

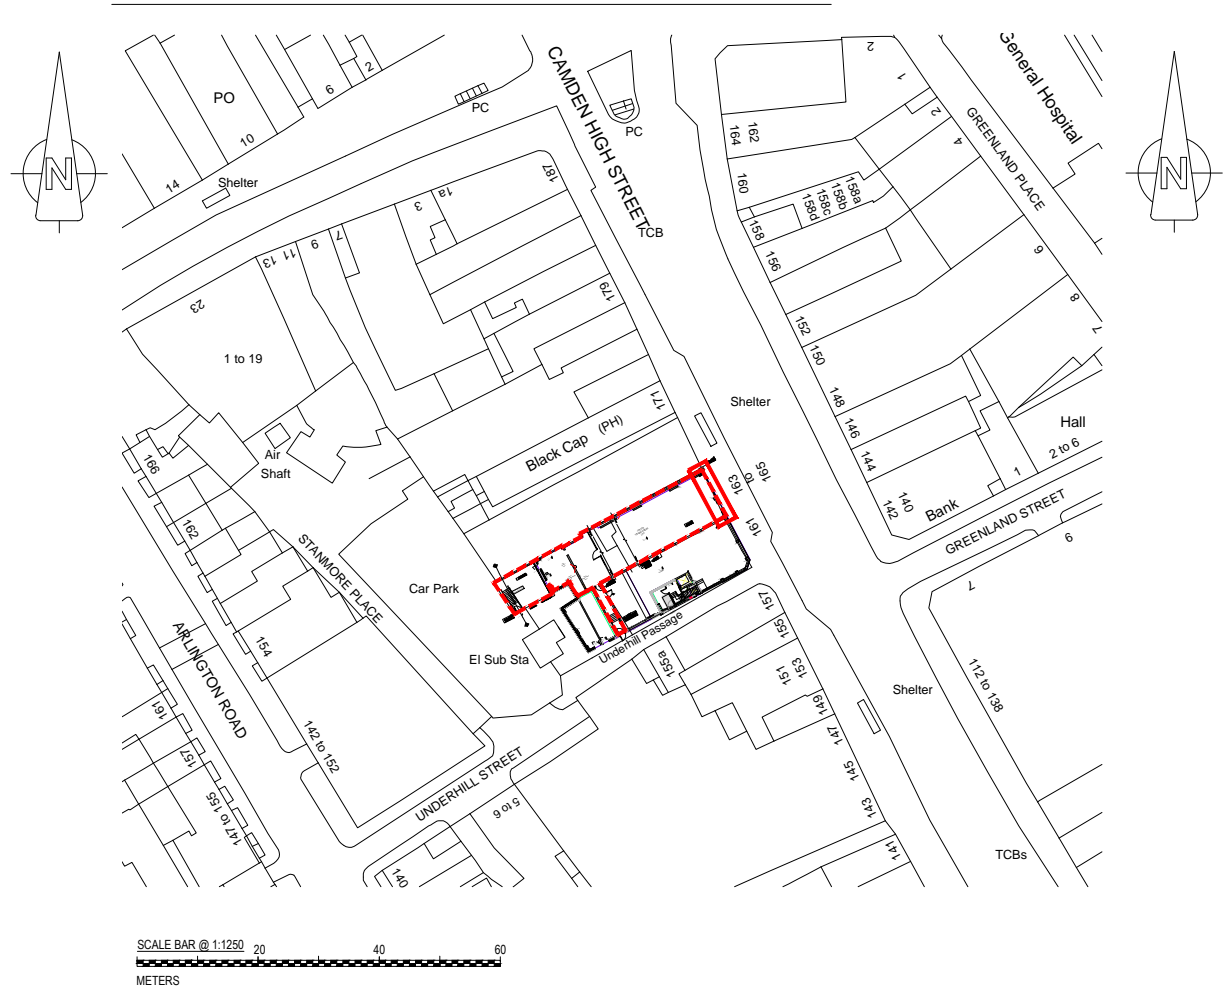


BLOCK PLAN




PROPOSED ELEVATION NORTH EAST

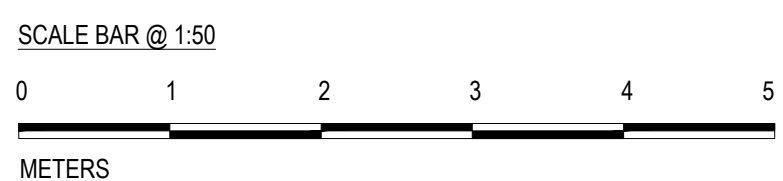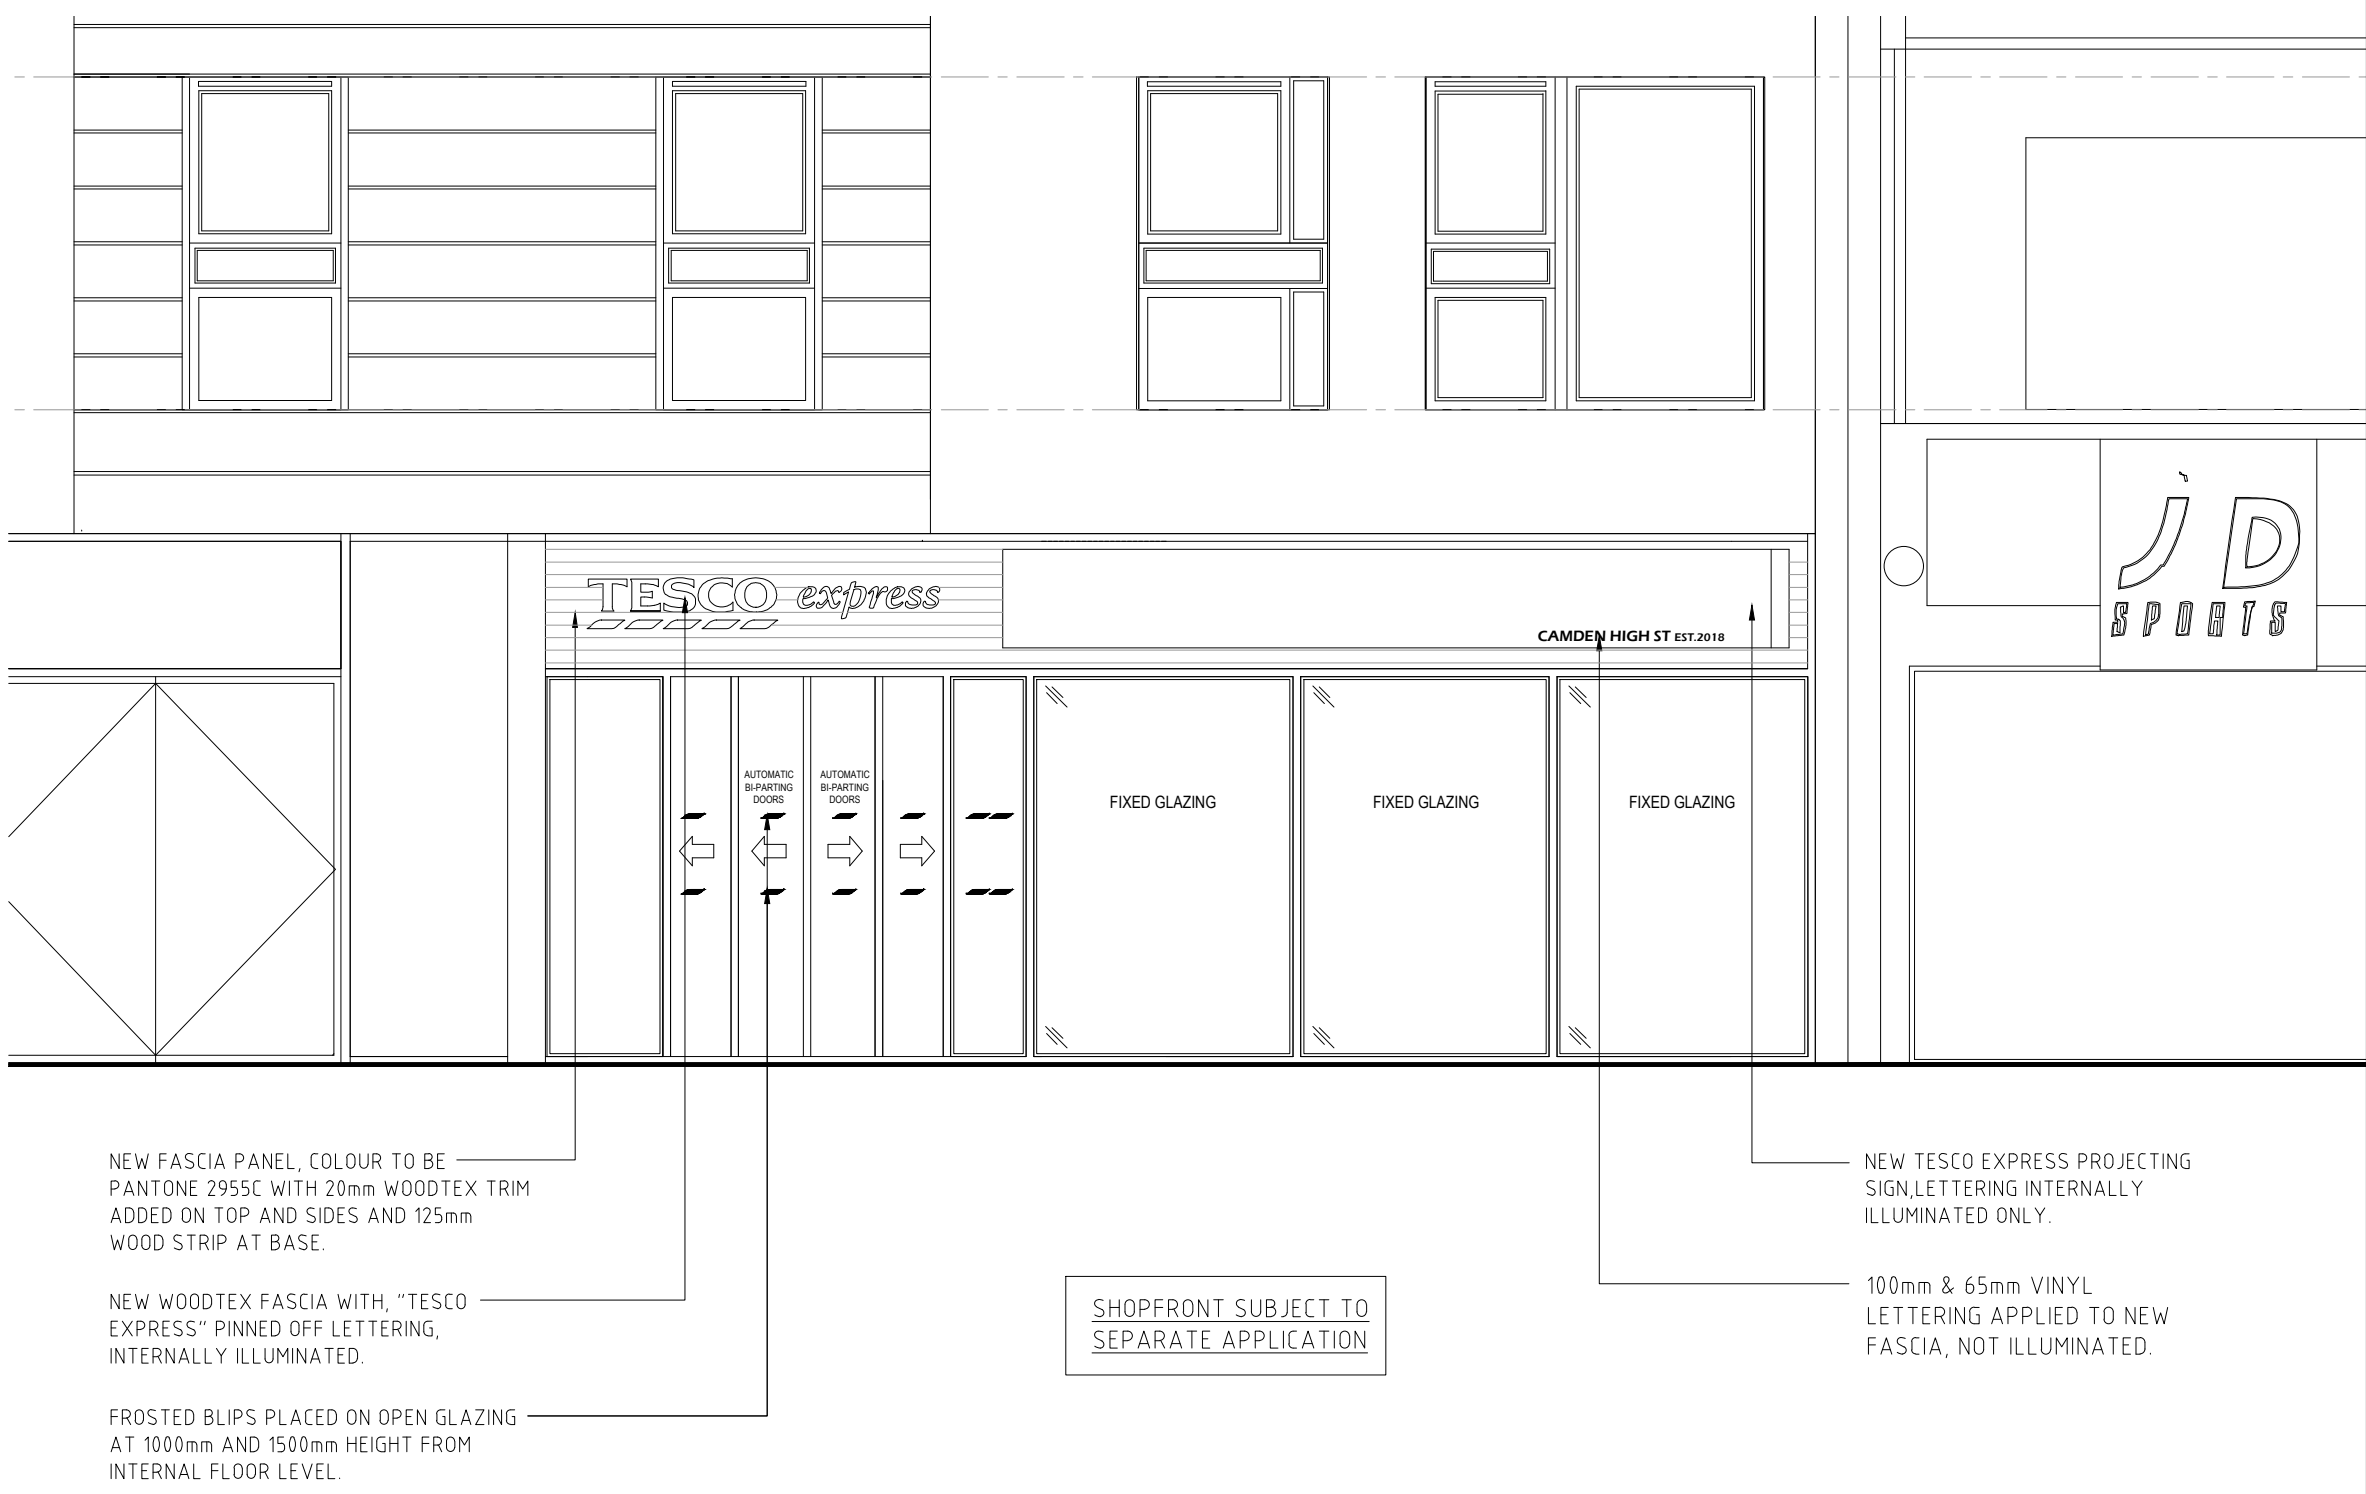

EXISTING ELEVATION NORTH EAST

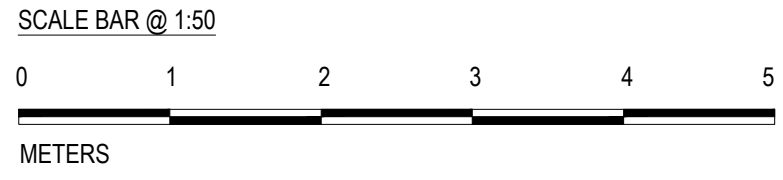

PROPOSED SIGNAGE DETAILS

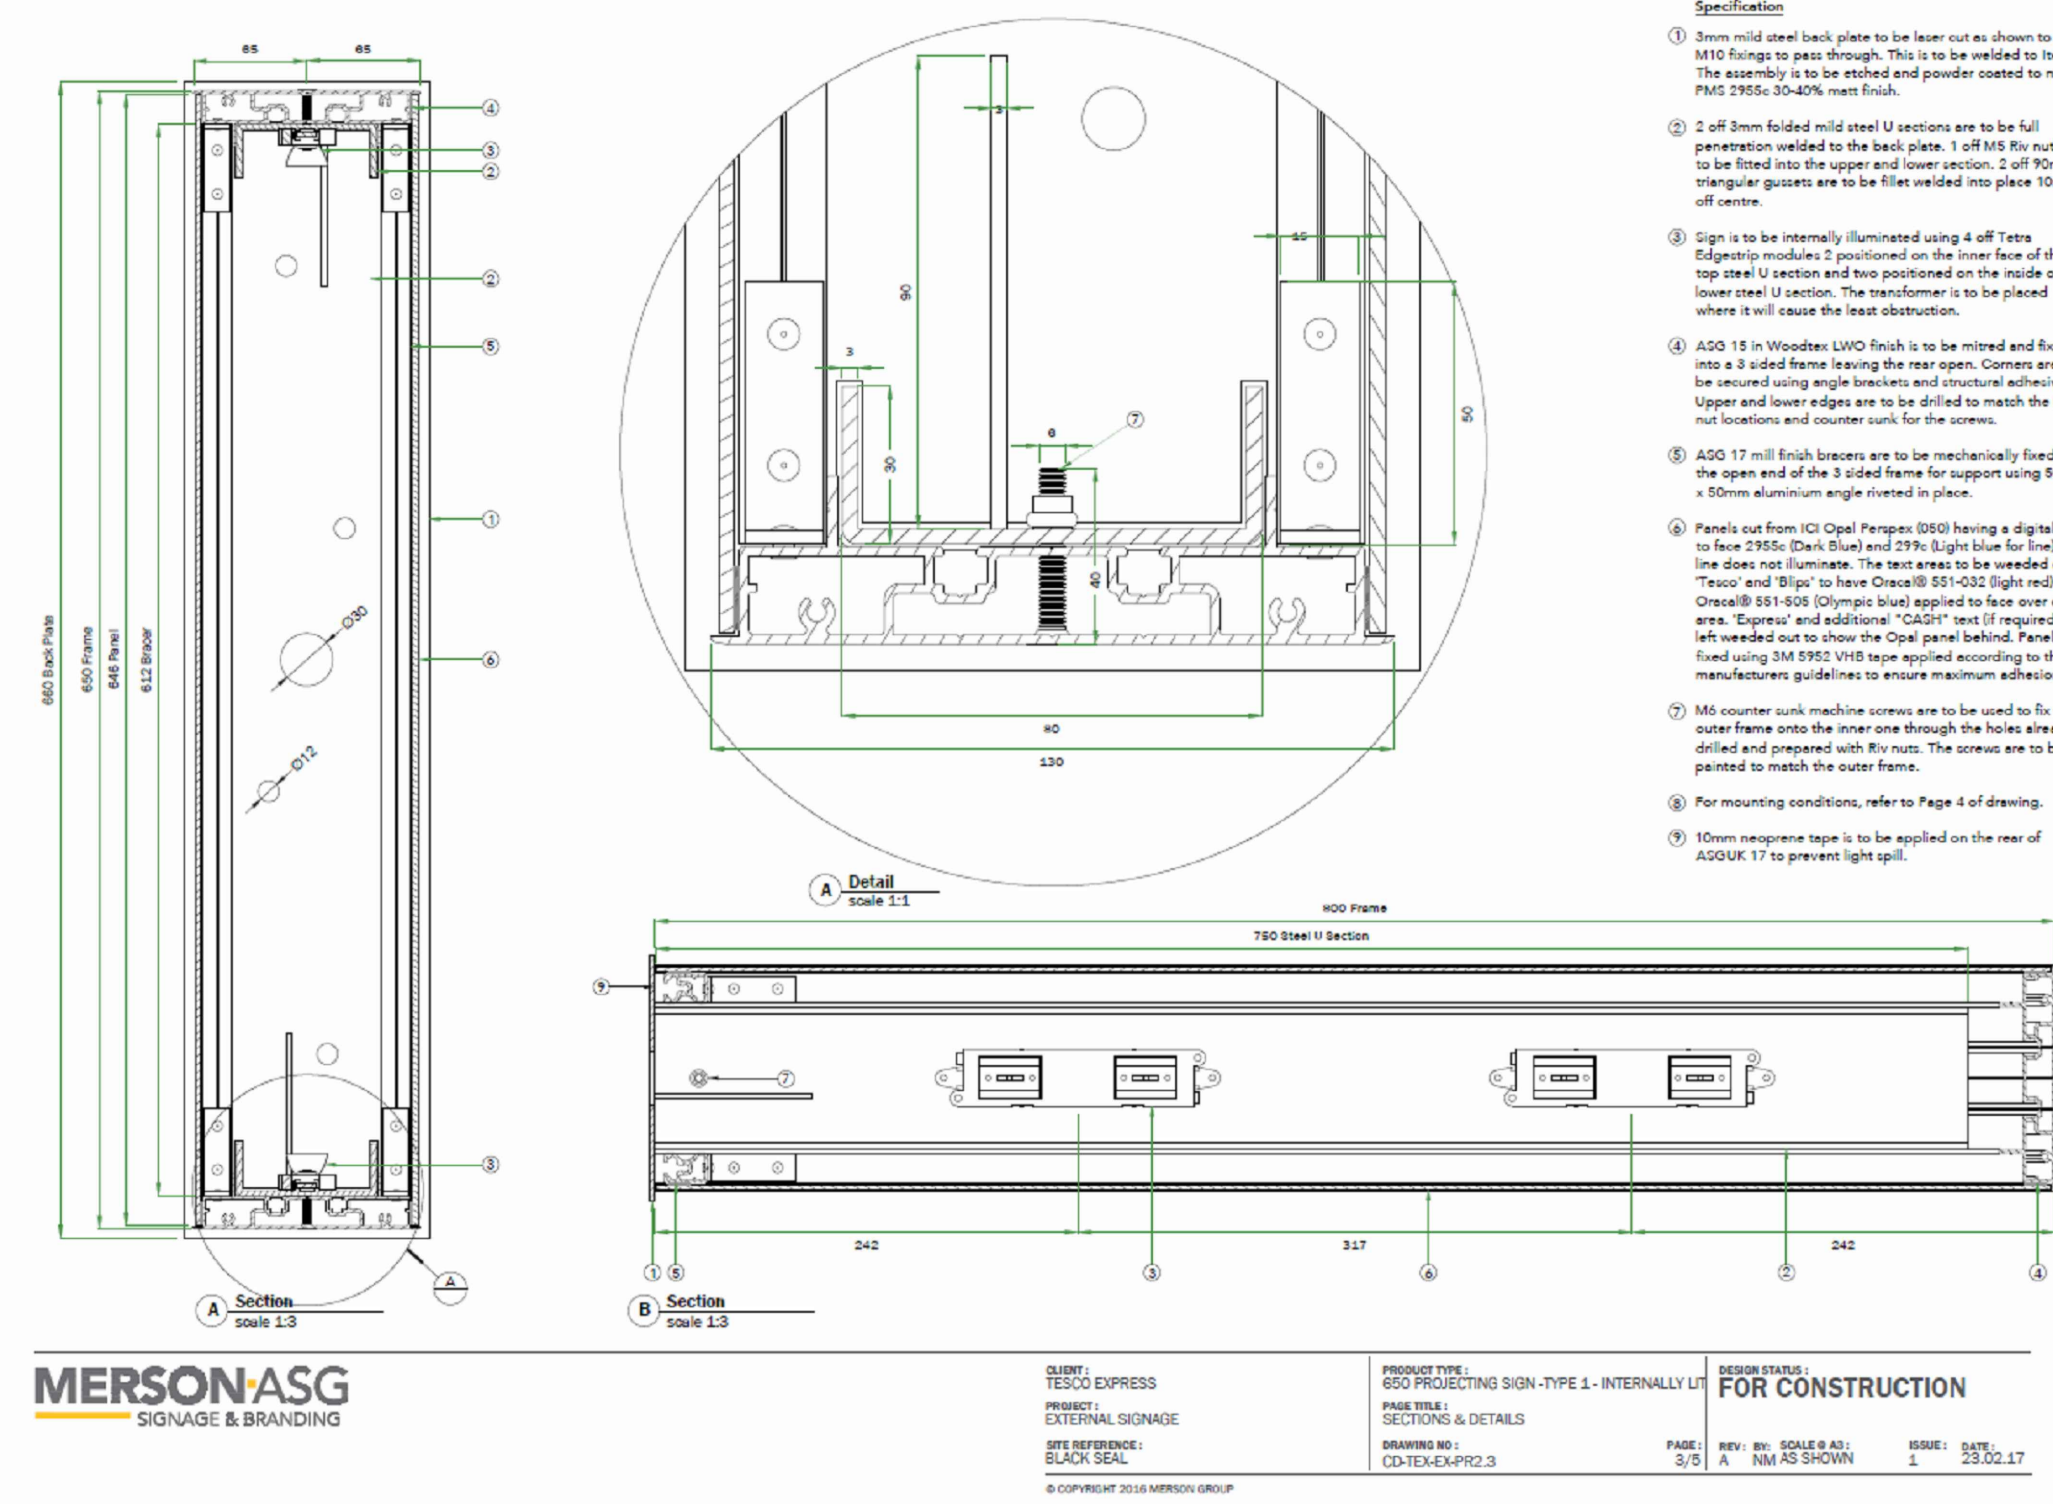

Client		Revisions		Date		Drawn		Chk'd	
TESCO express									
Tesco House,									
Shire Park, Kestrel Way,									
Welwyn Garden City,									
AL7 1GA									
Project									
159-165 Camden High Street									
London									
NW1 7JY									
Drawing Title									
Minor Works Signage									
Status									
PLANNING									
Scale - unless otherwise stated									
1:50 at A1									
Drawing Number									
16.042 /540									
Rev									
A									



FACTOR 9 DESIGN
4-6 Denbigh Mews
Pimlico
London
SW1V 2HQ
Phone 02078215650
Email :
email@factor9design.co.uk