

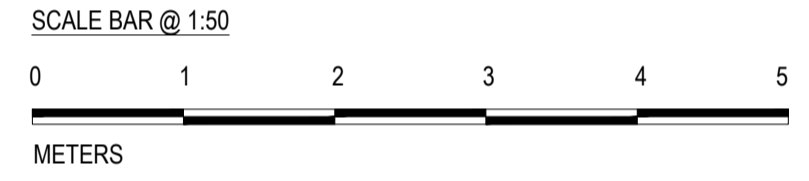




PROPOSED GROUND FLOOR

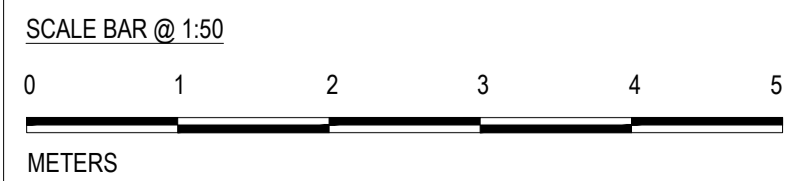

PROPOSED PLANT DECK

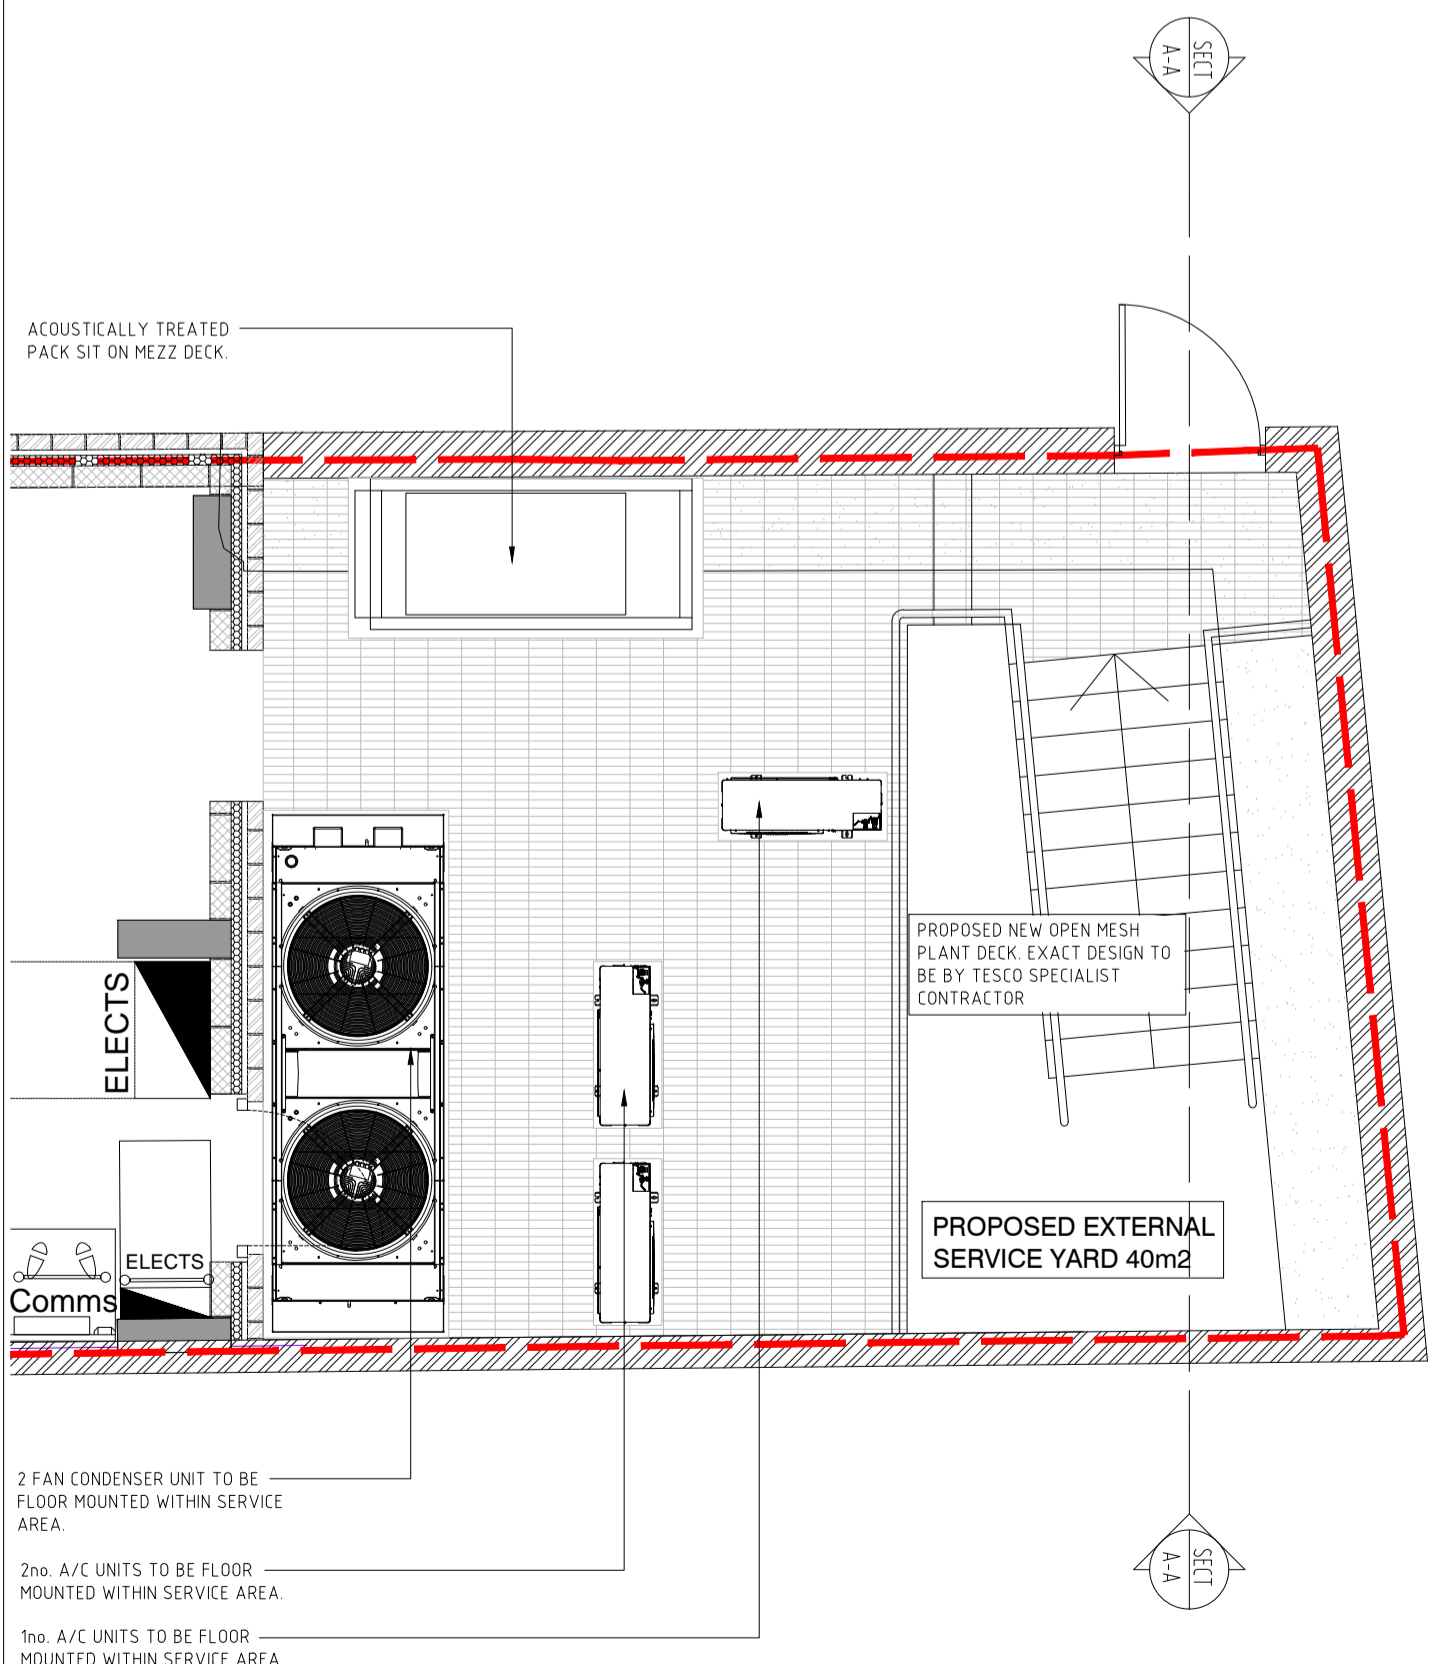


EXISTING SERVICE AREA

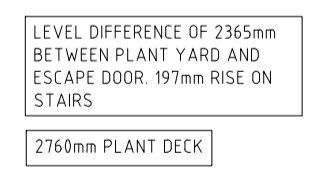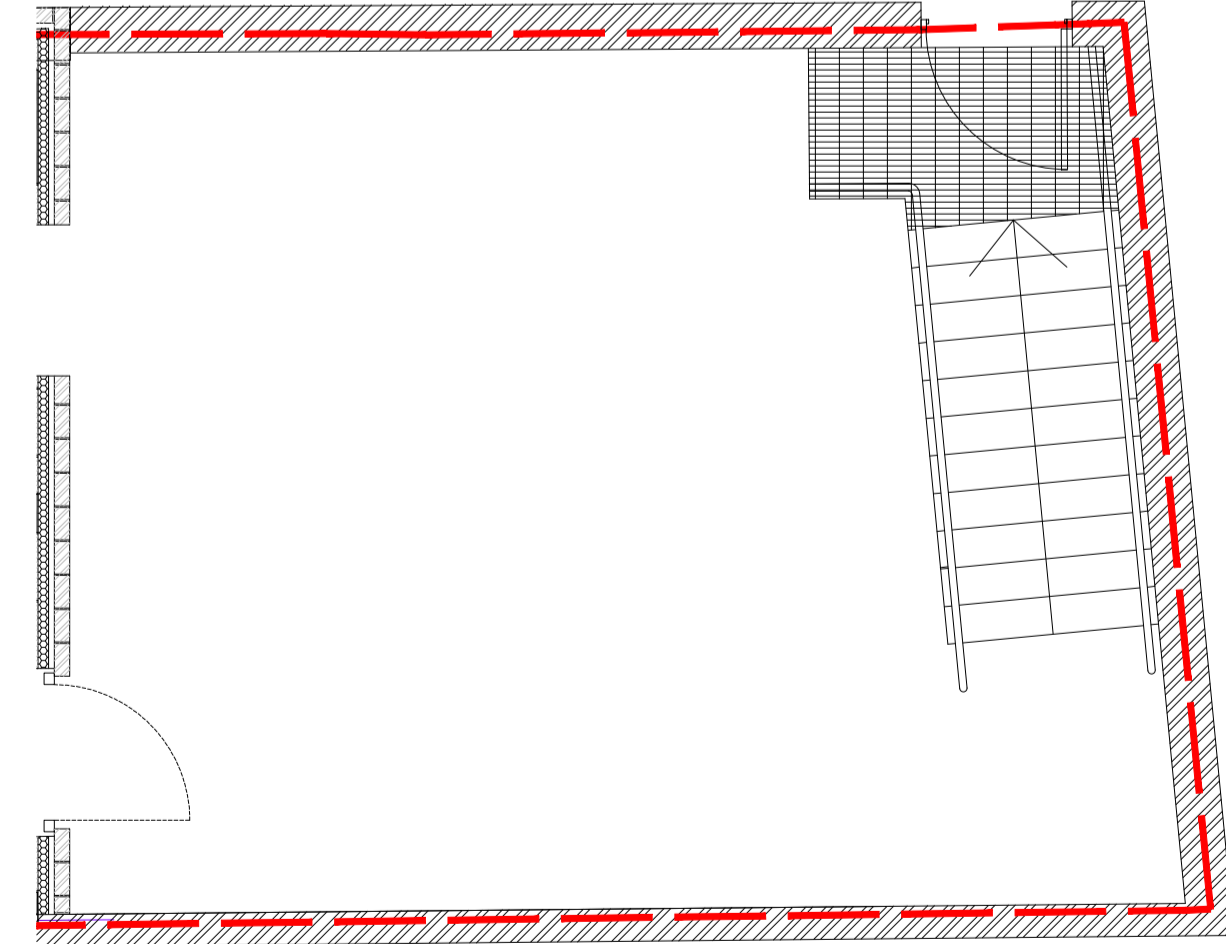

BLOCK PLAN



LOCATION PLAN

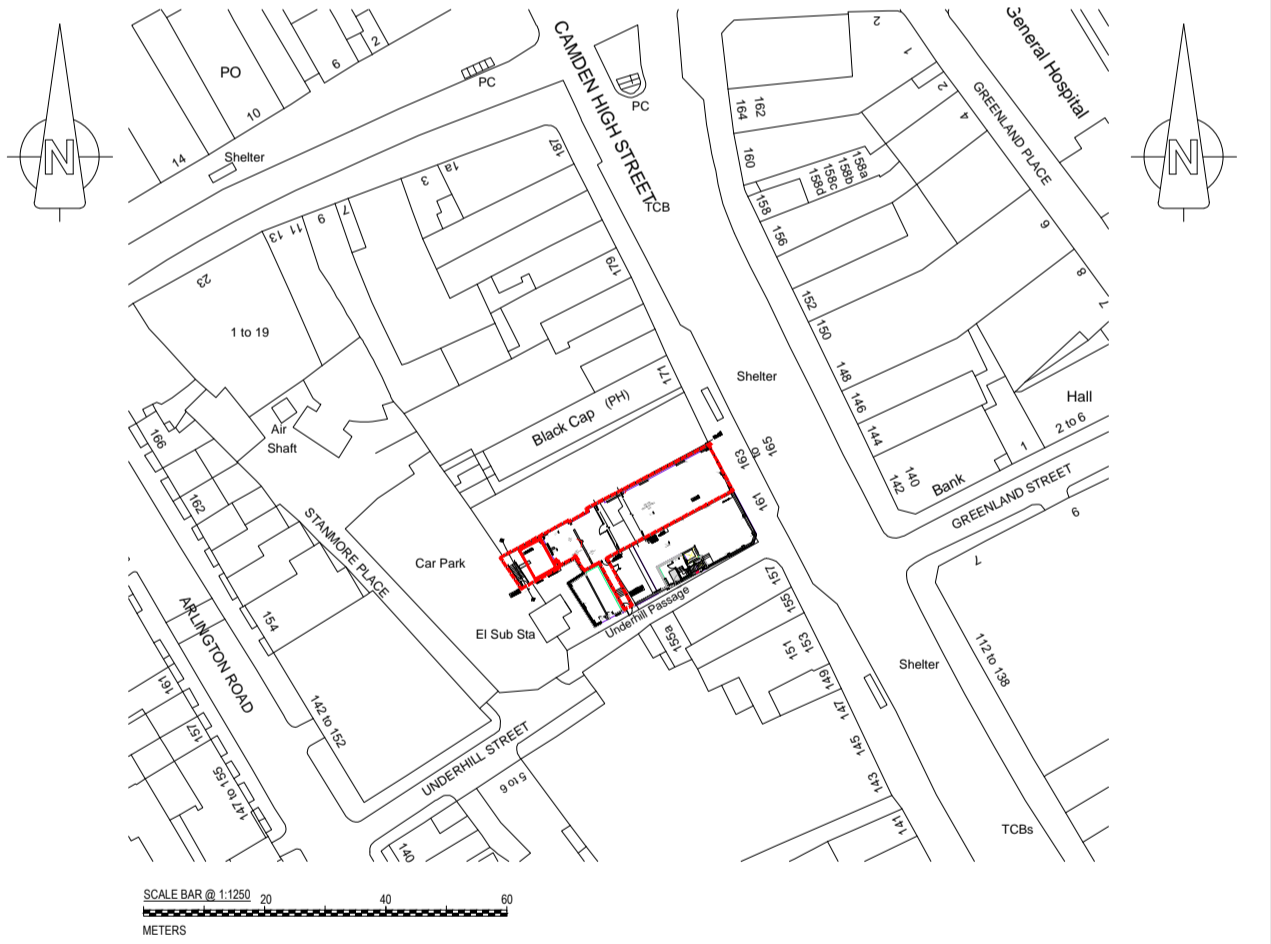

Revisions	Date	Drawn	Chk'd

Client
TESCO express
 Tesco House,
 Shire Park, Kestrel Way,
 Welwyn Garden City,
 AL7 1GA



Project
 159-165 Camden High Street
 London
 NW11 7JY

Drawing Title Minor Works Plant Room	Status PLANNING Scale - unless otherwise stated 1:50 at A1	Rev A
Drawing Number 16.042 / 500		