




# PROPOSED GROUND FLOOR

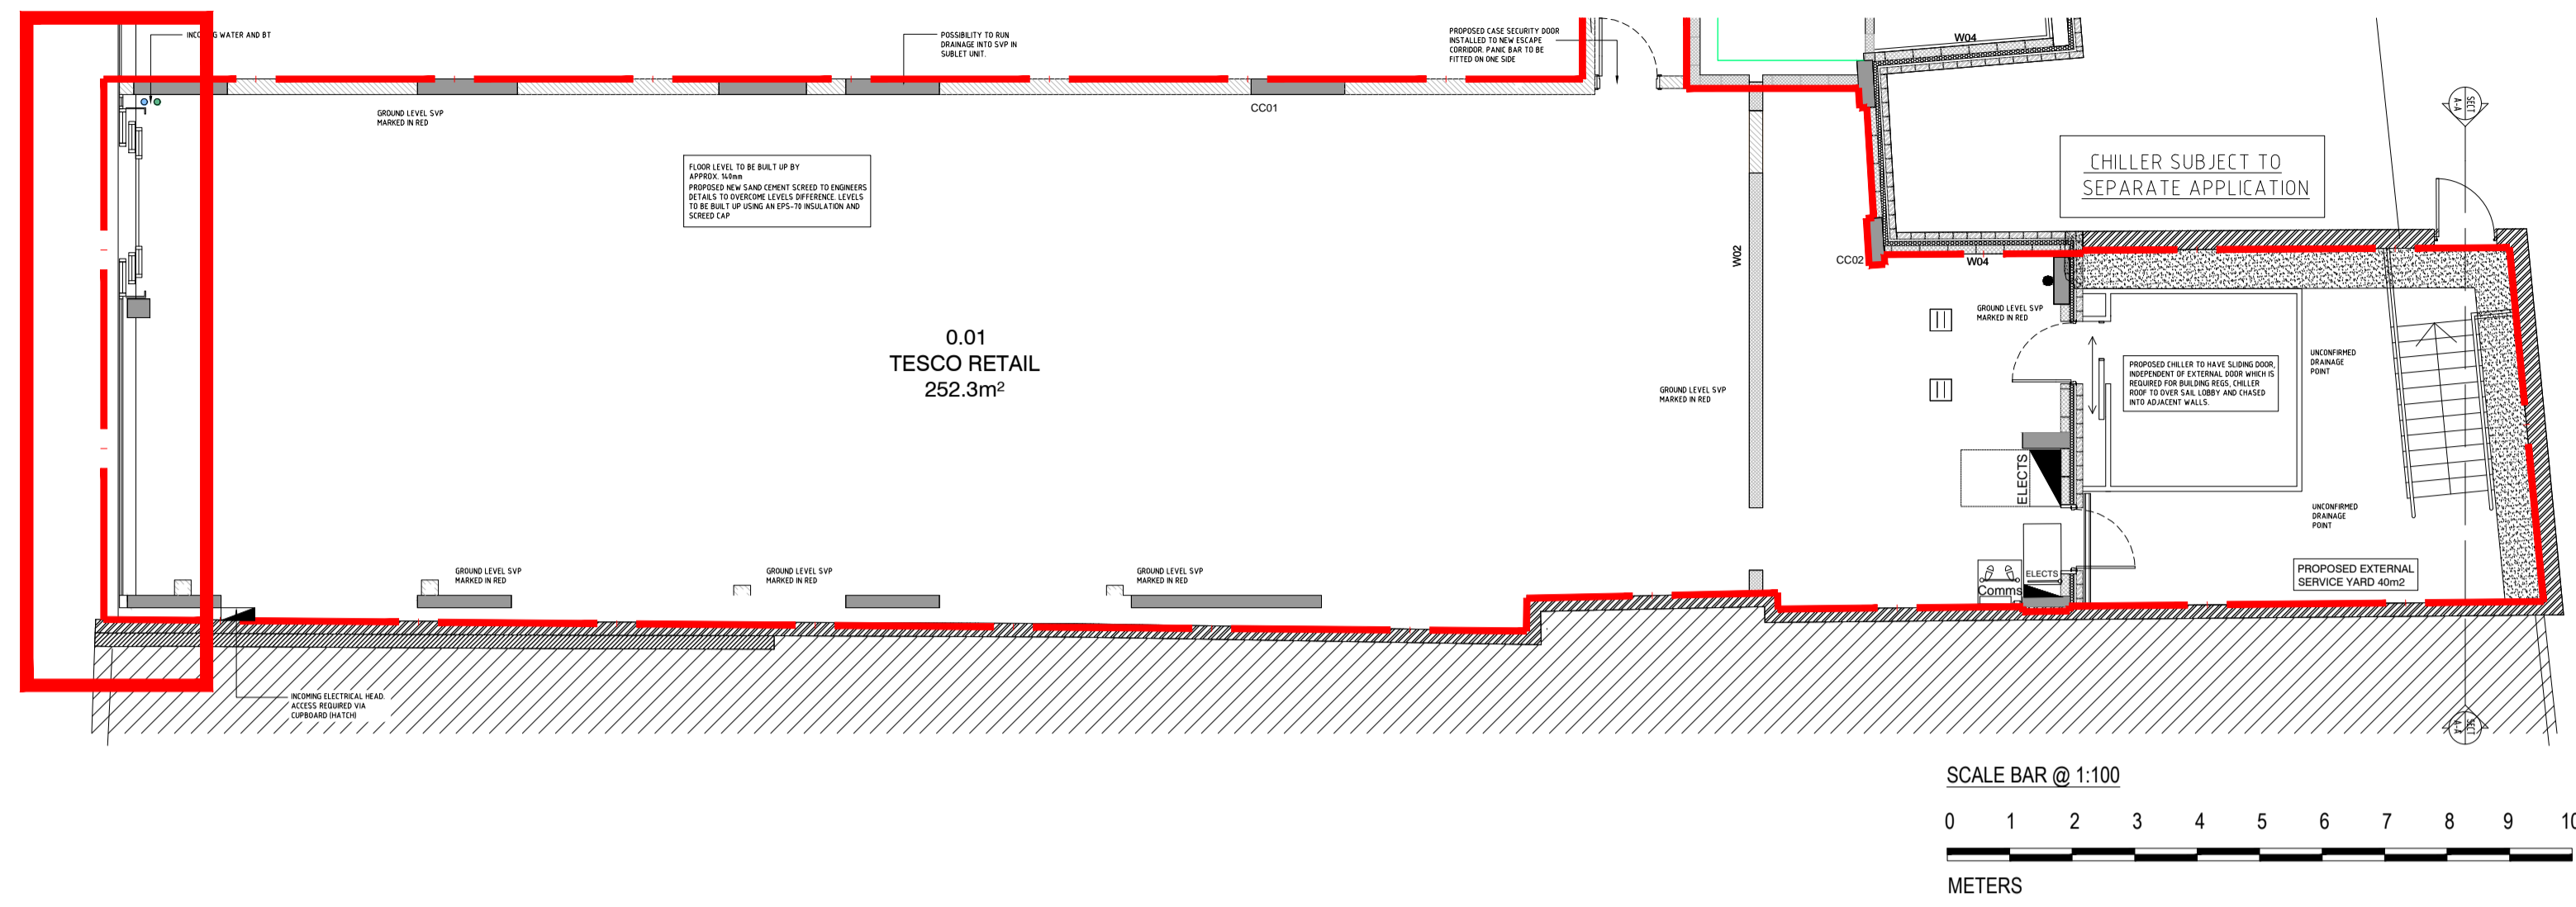


# PROPOSED ELEVATION NORTH EAST

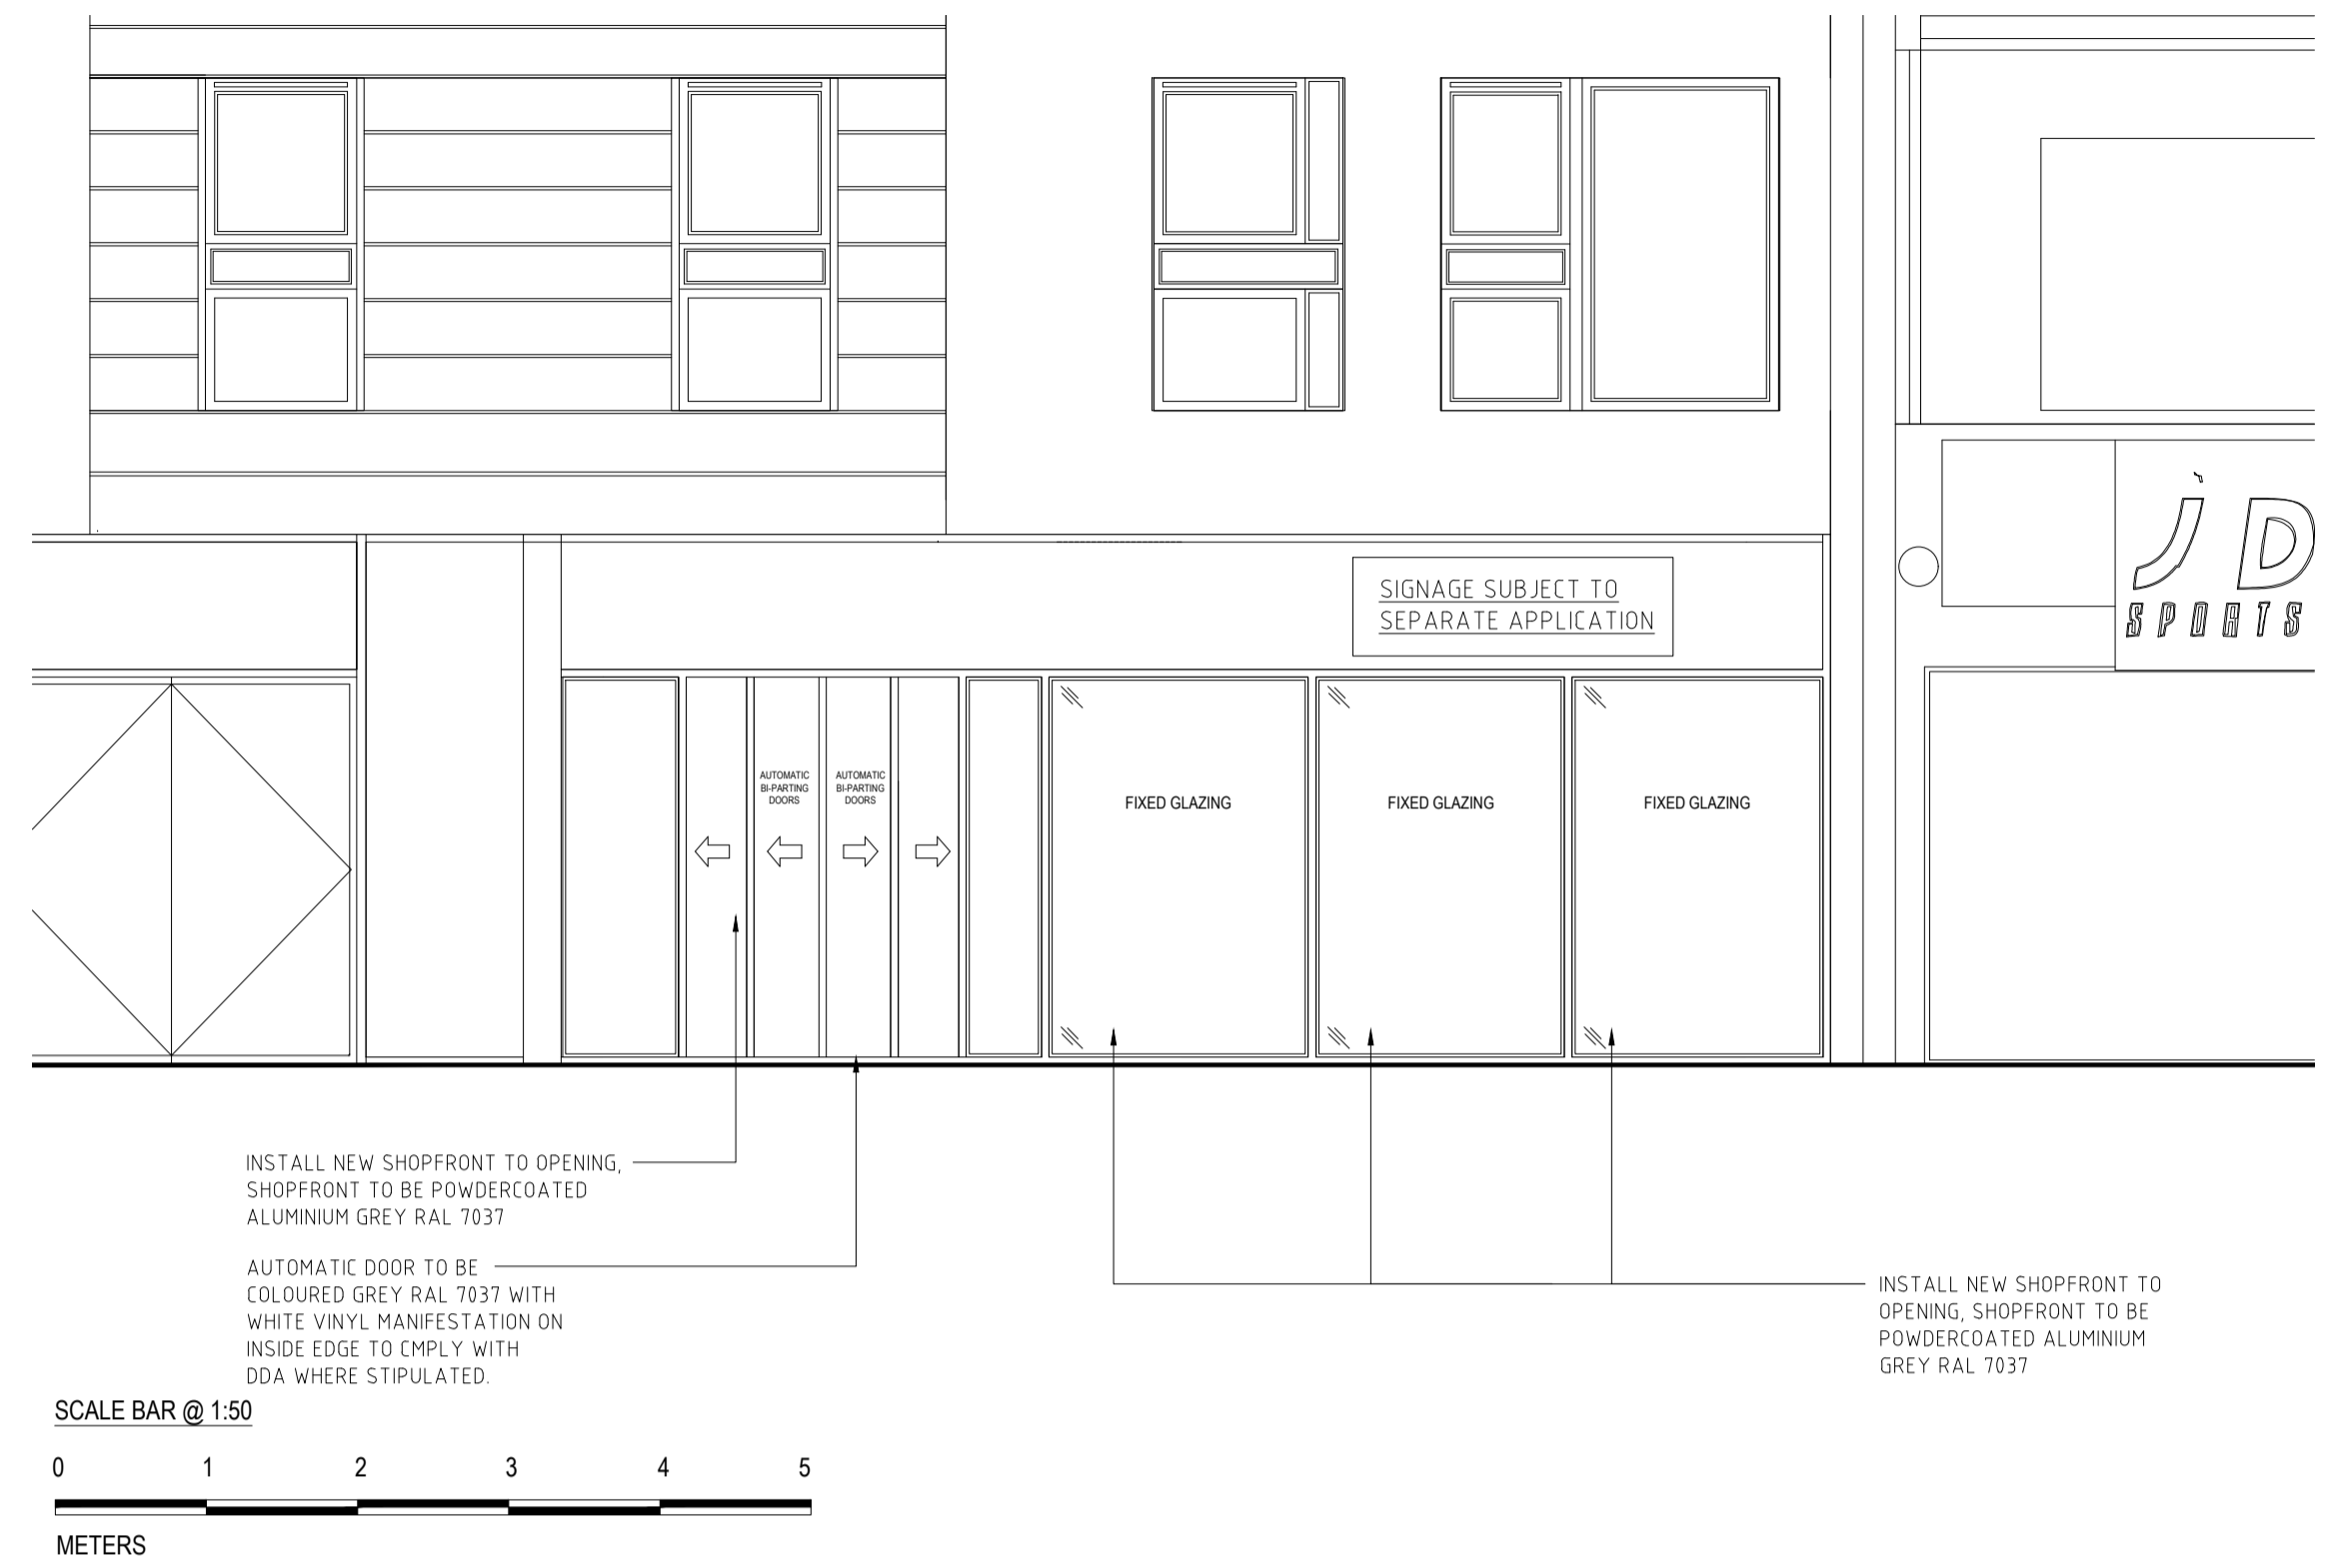

# BLOCK PLAN

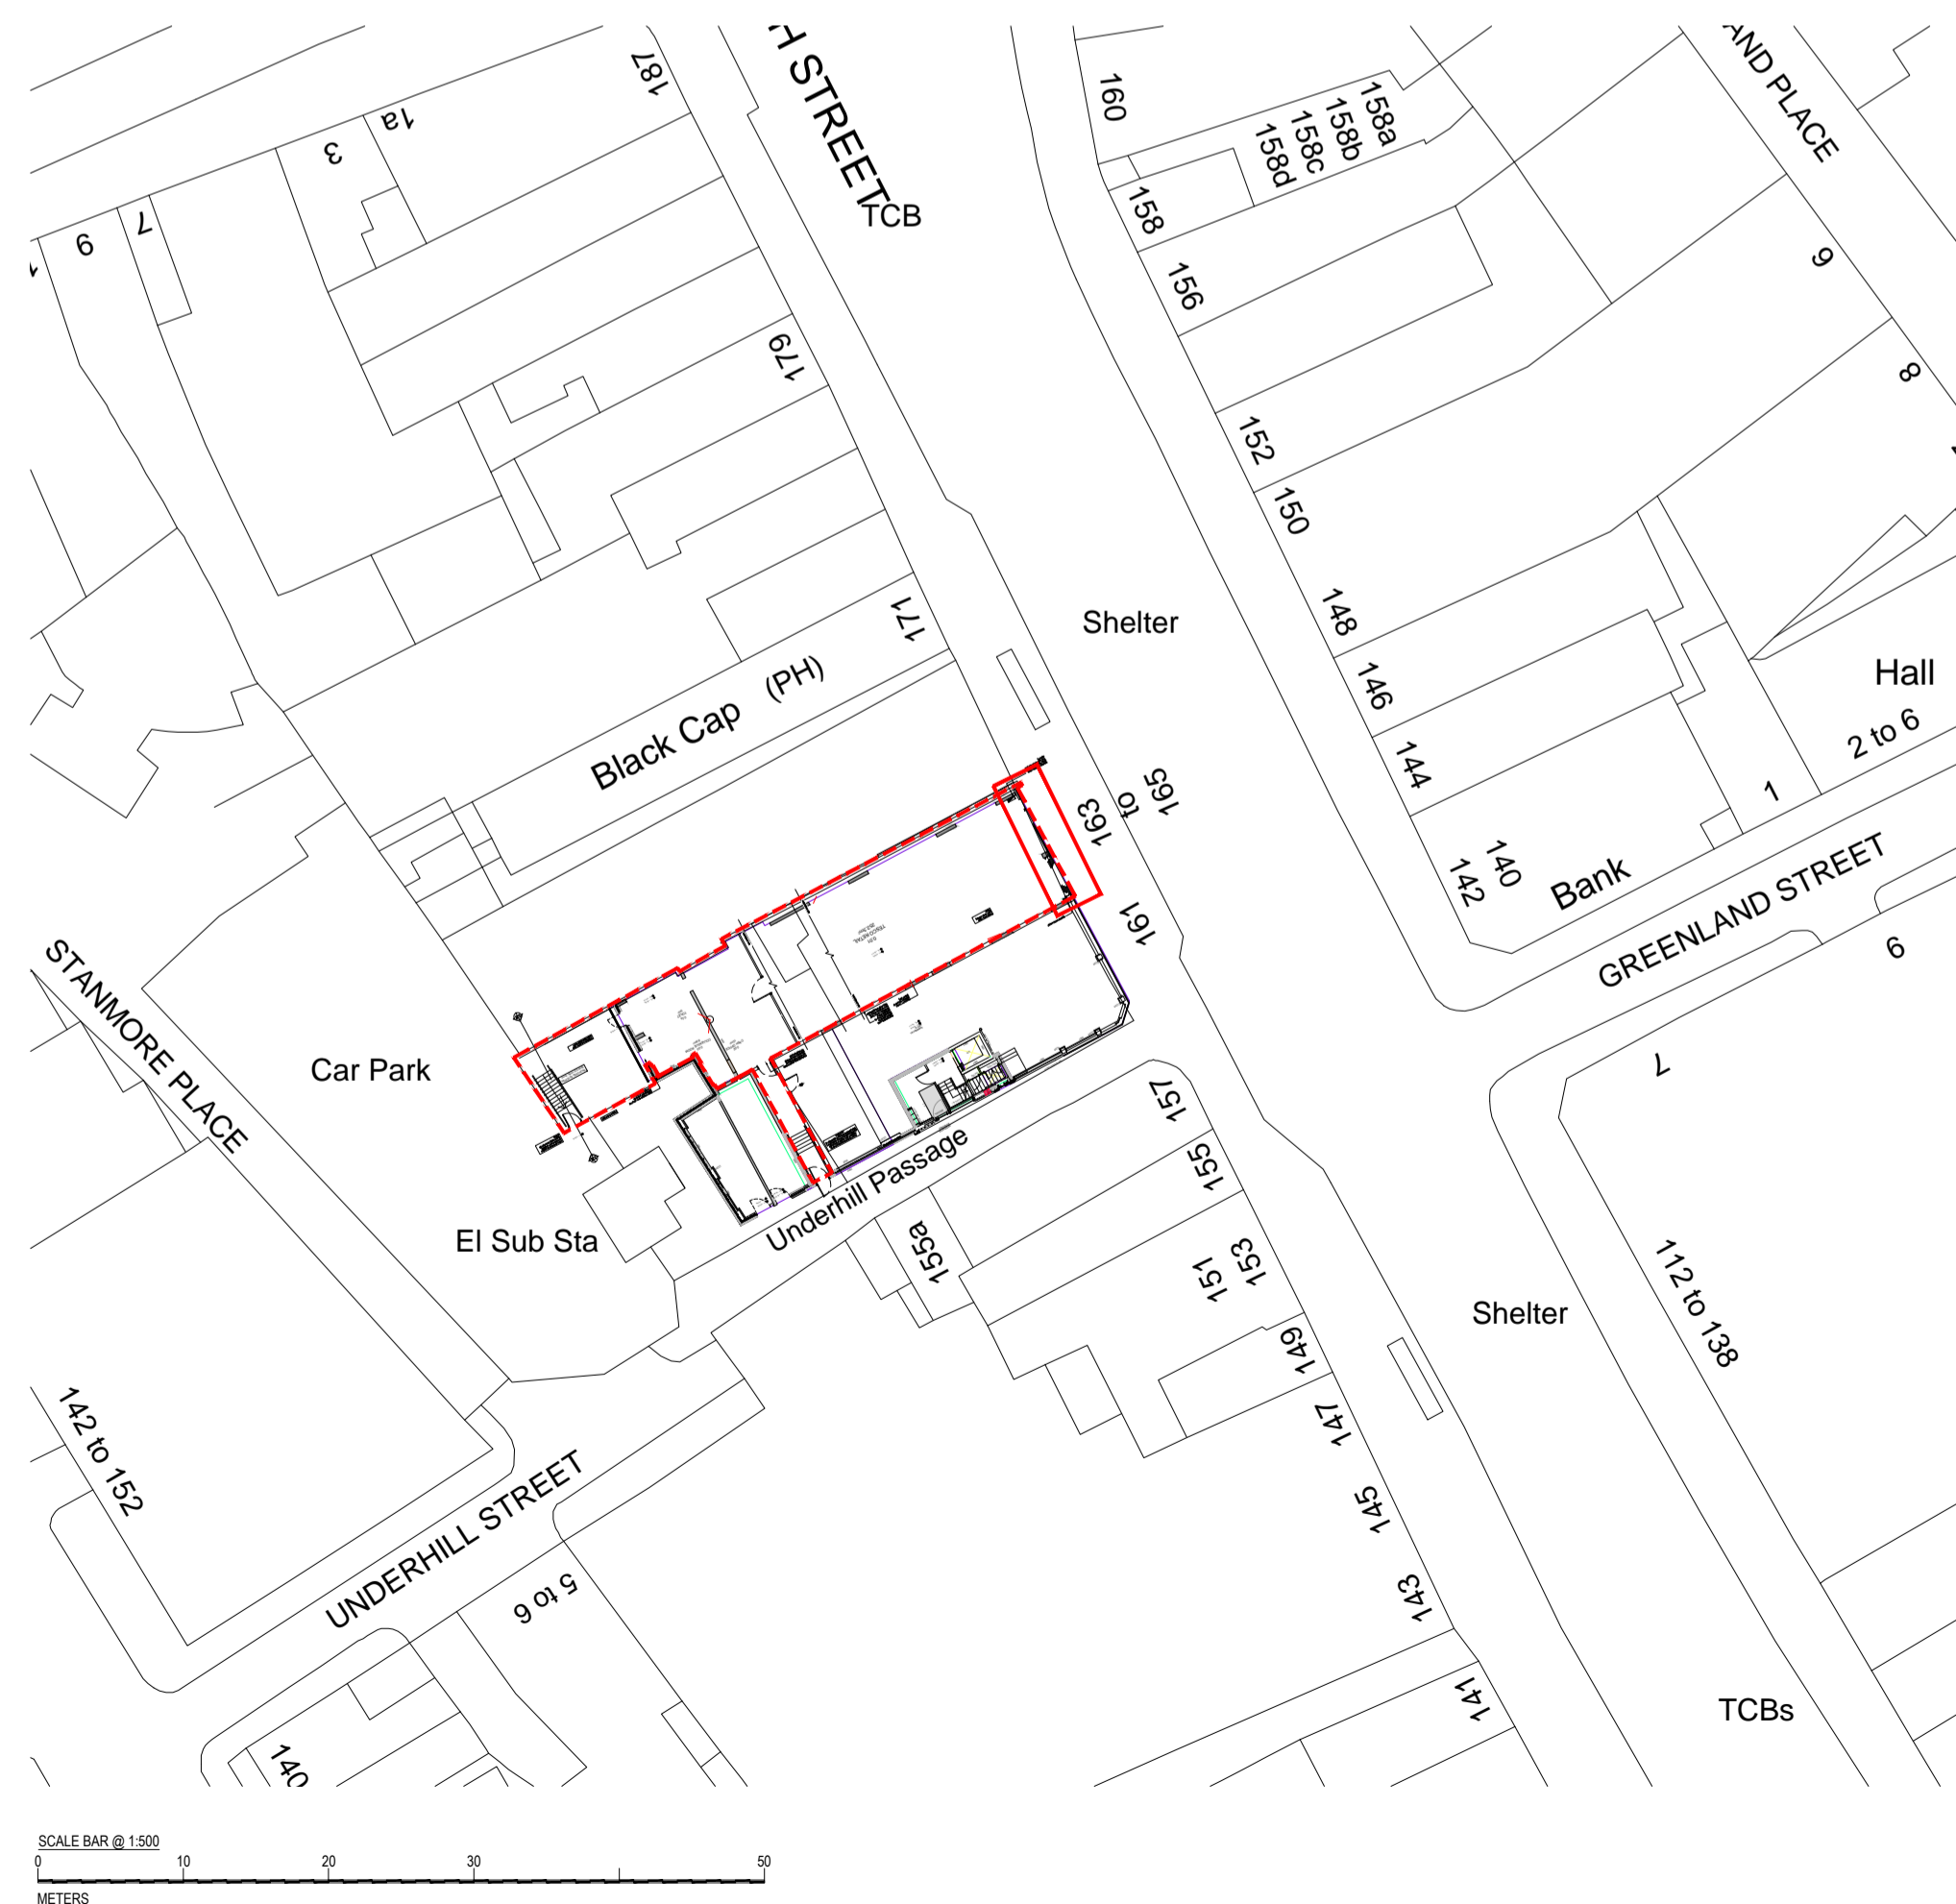

# LOCATION PLAN

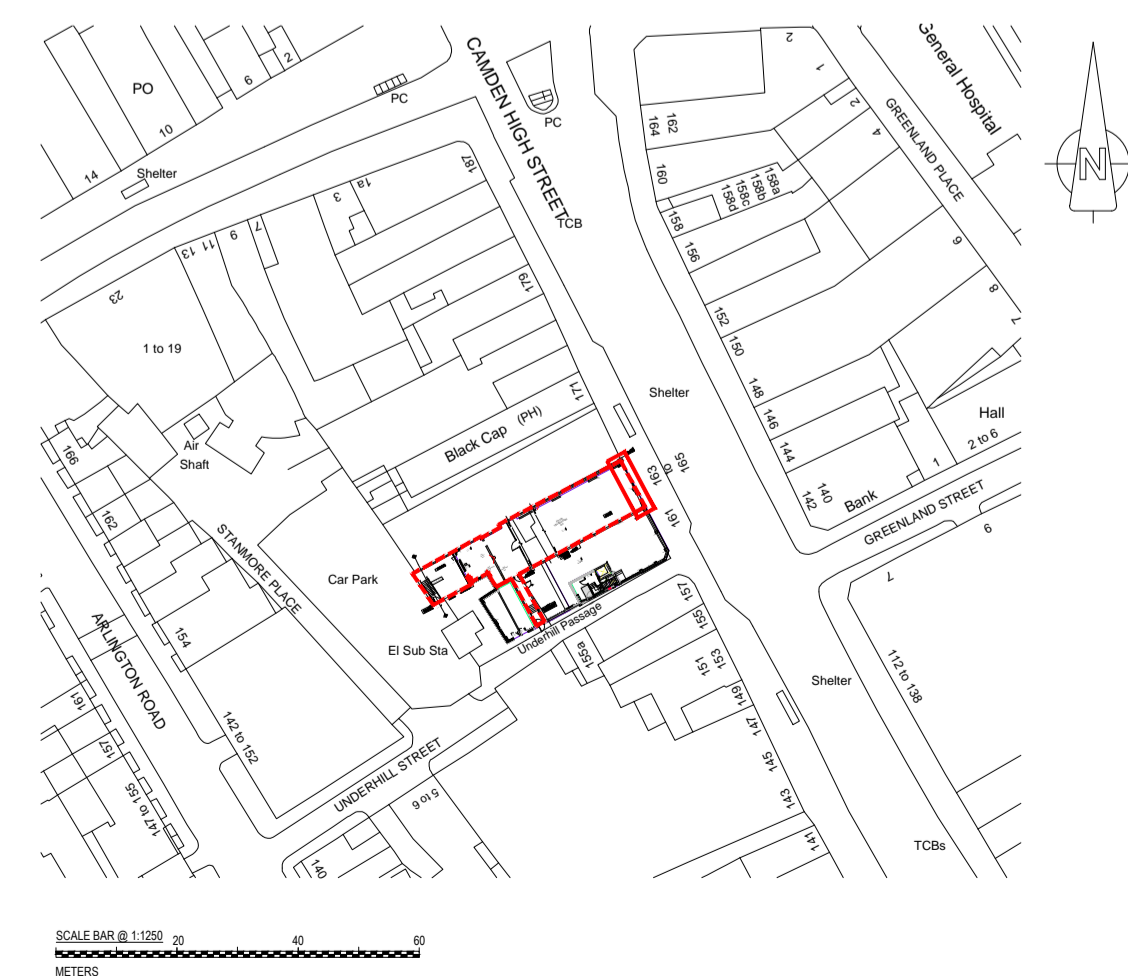

# EXISTING ELEVATION NORTH EAST



Revisions	Date	Drawn	Chk'd

Client  
**TESCO express**  
Tesco House,  
Shire Park, Kestrel Way,  
Welwyn Garden City,  
AL7 1GA

Project  
159-165 Camden High Street  
London  
NW1 7JY



FACTOR 9 DESIGN  
4-6 Denbigh Mews  
Pimlico  
London  
SW1V 2HQ  
Phone 02078215650  
Email:  
email@factor9design.co.uk

Drawing Title Minor Works Shopfront	Status <b>PLANNING</b> Scale - unless otherwise stated 1:50 at A1
Drawing Number <b>16.042 / 530</b>	Rev <b>A</b>