
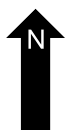
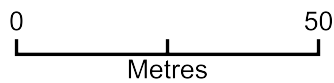


10 Gardnor road, NW3 1HA

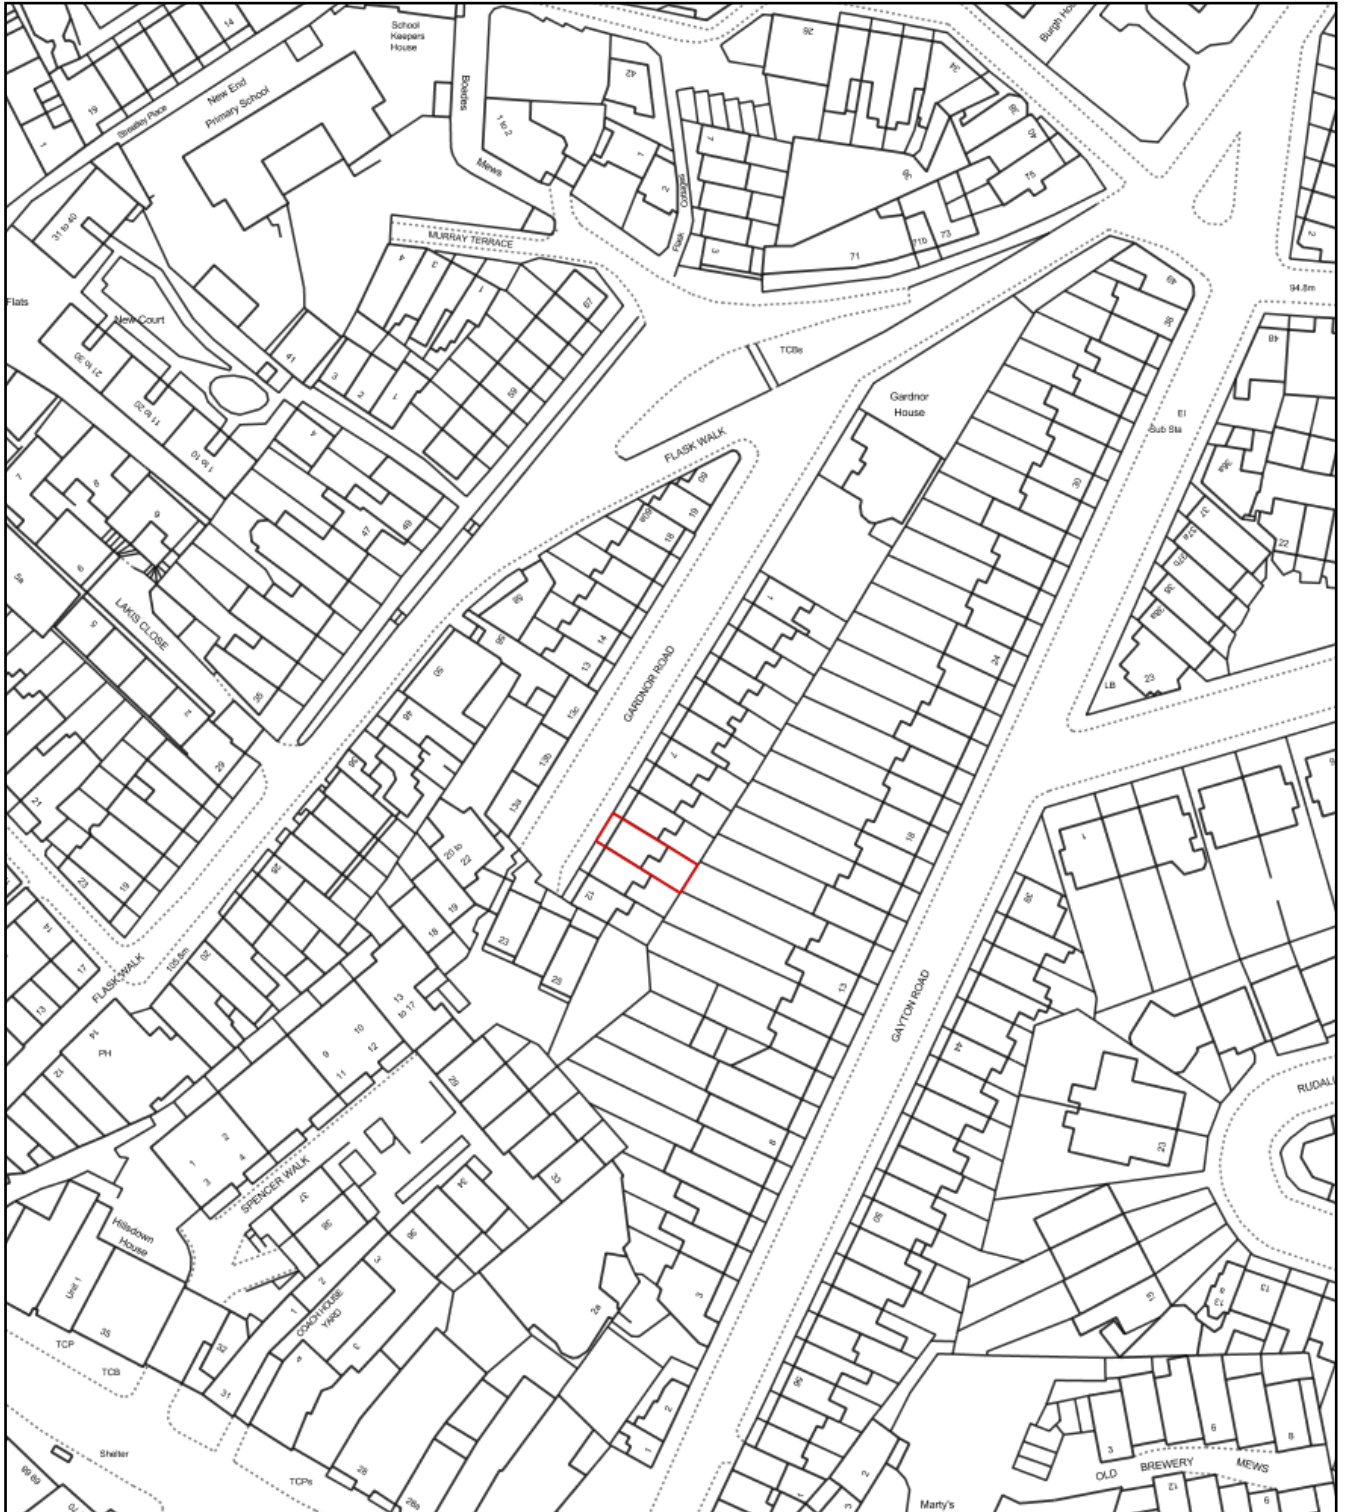

Plan Produced for: Ackland Design

Date Produced: 23 Aug 2017

Plan Reference Number: TQRQM17235131306372

Scale: 1:1250 @ A4