


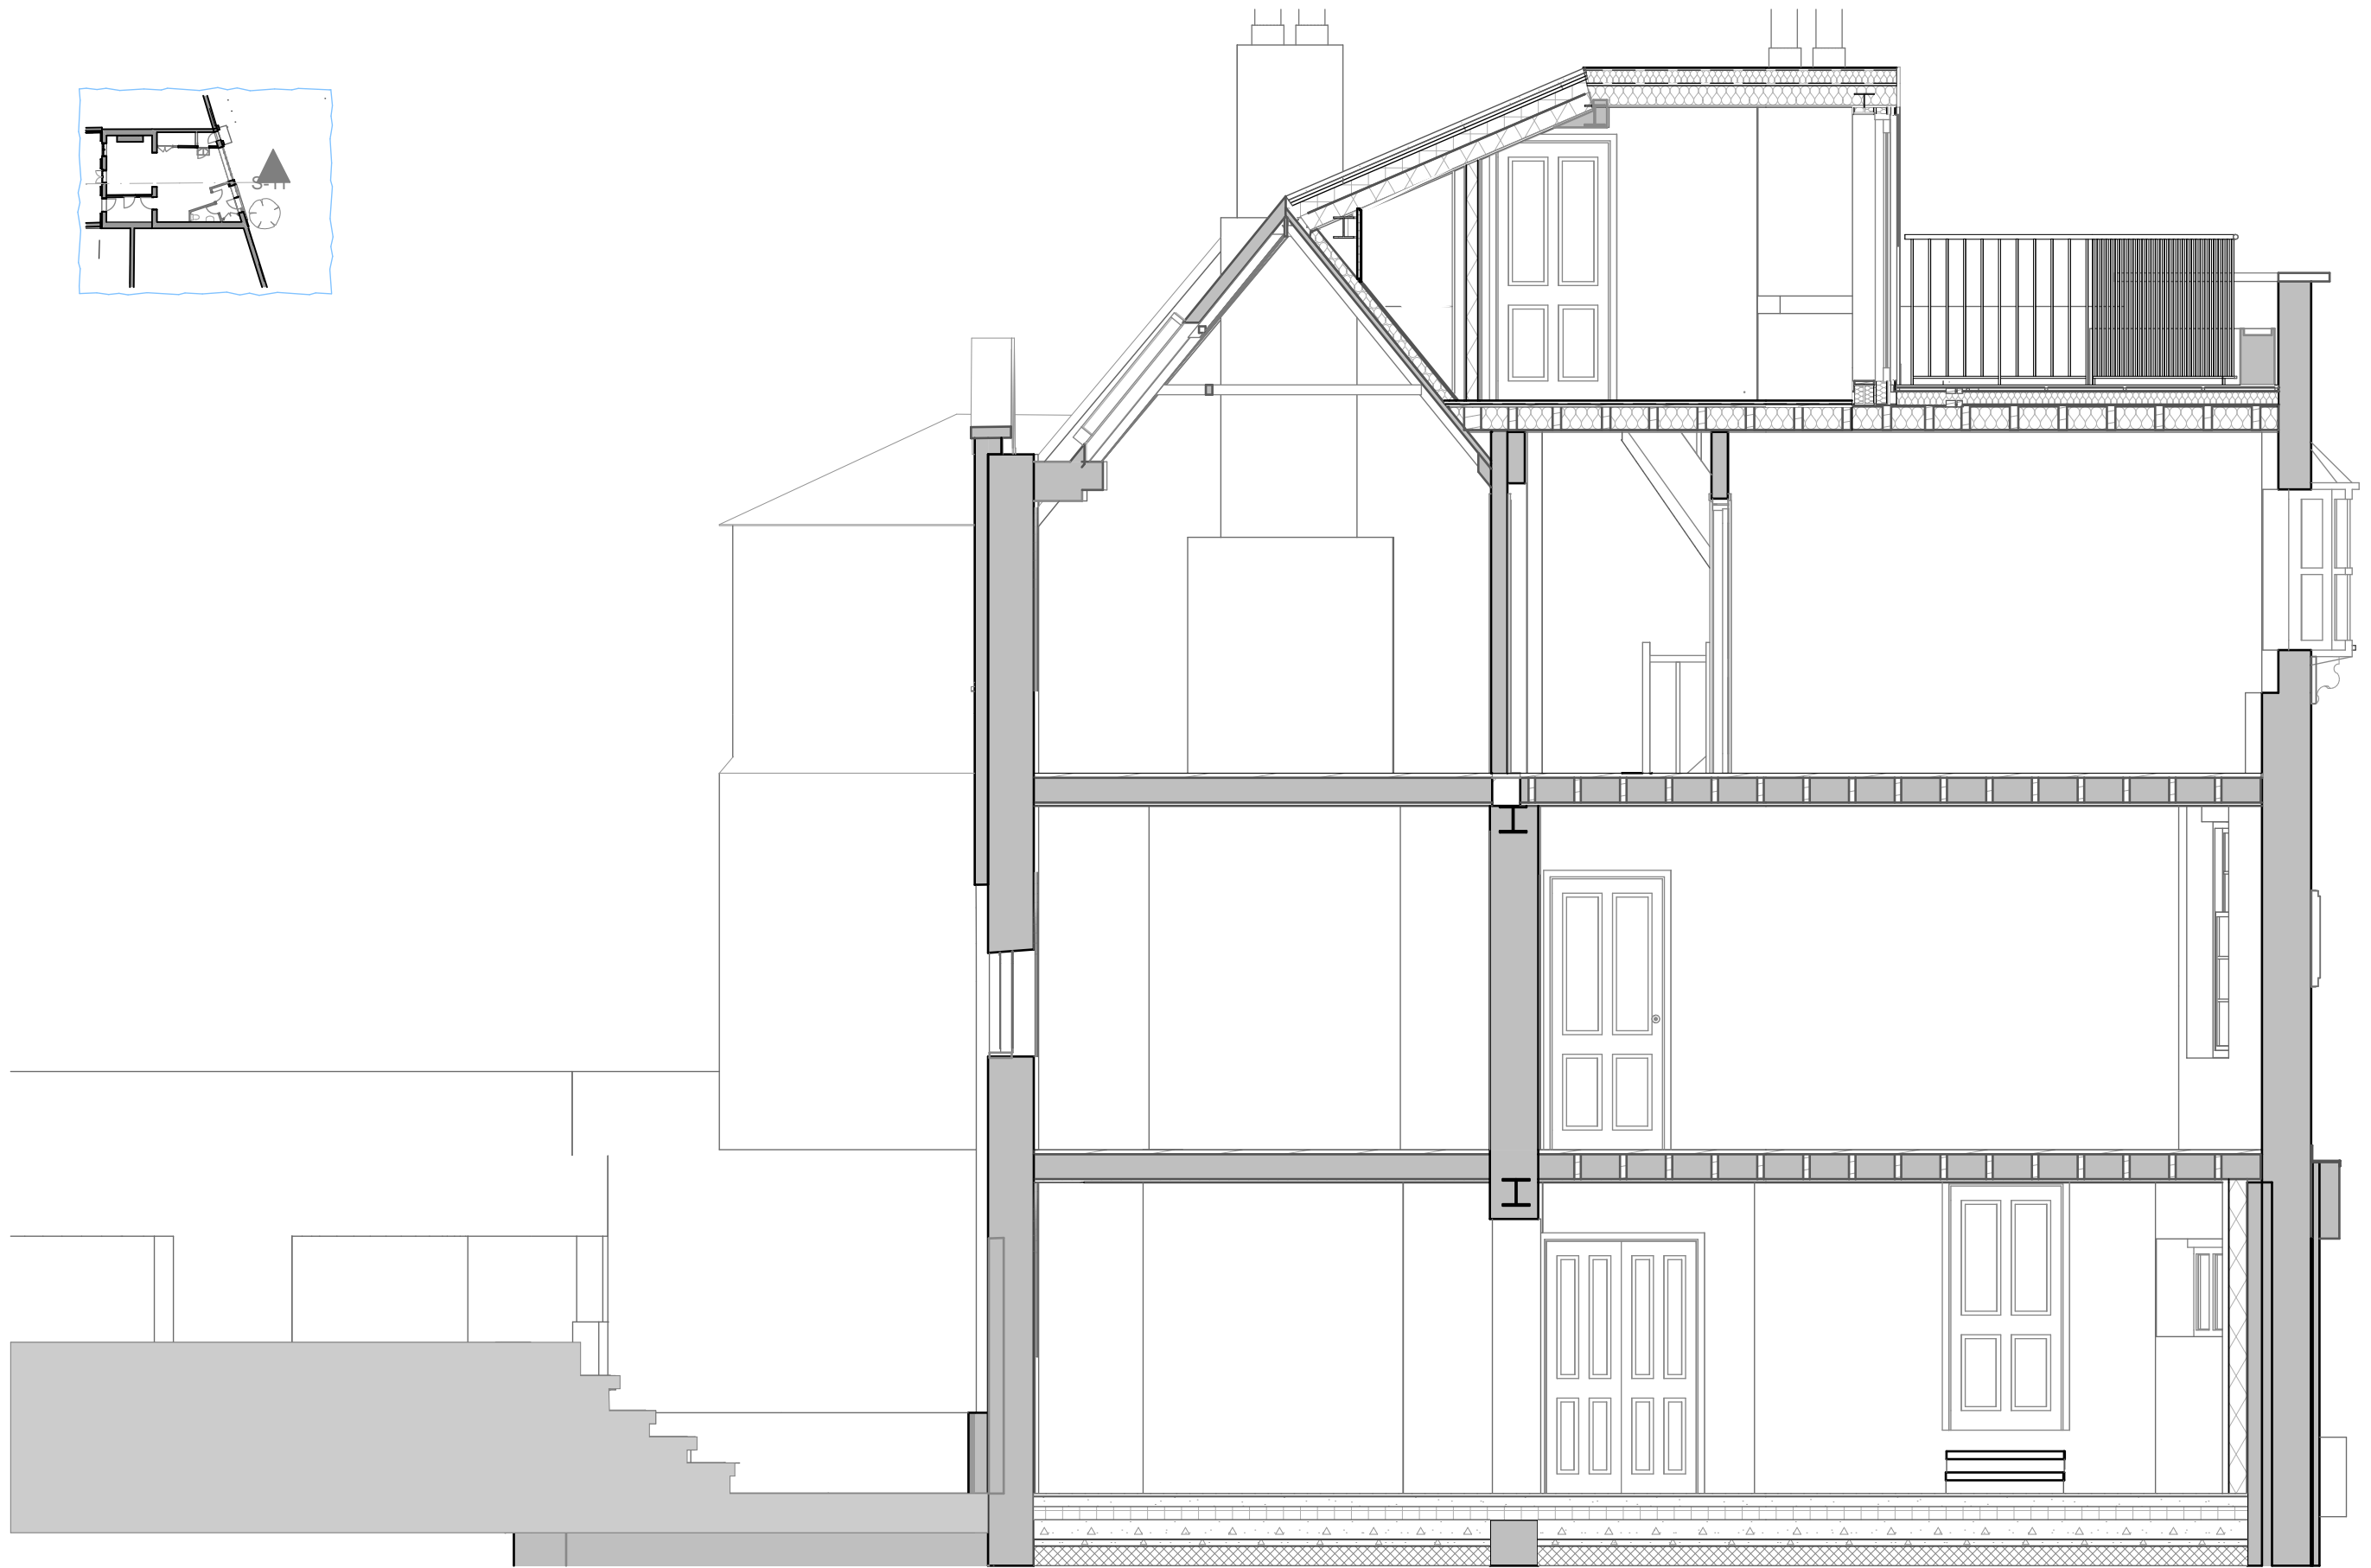

Building Section

Architecture and Planning


Studio 5, Fosse Farm Barns

lettleton

hippenham

Vilts SN14 7NJ

01249 783533

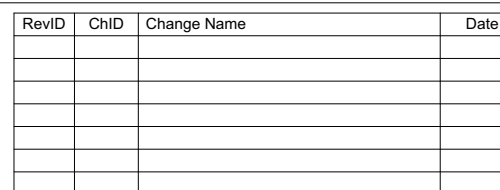

24, Perrins Walk
London
NW3 6TH

Drg No:0381.04.2.16 G Rev:
File: 0381 -20-15 Single Glazed.pln
04/12/2017