




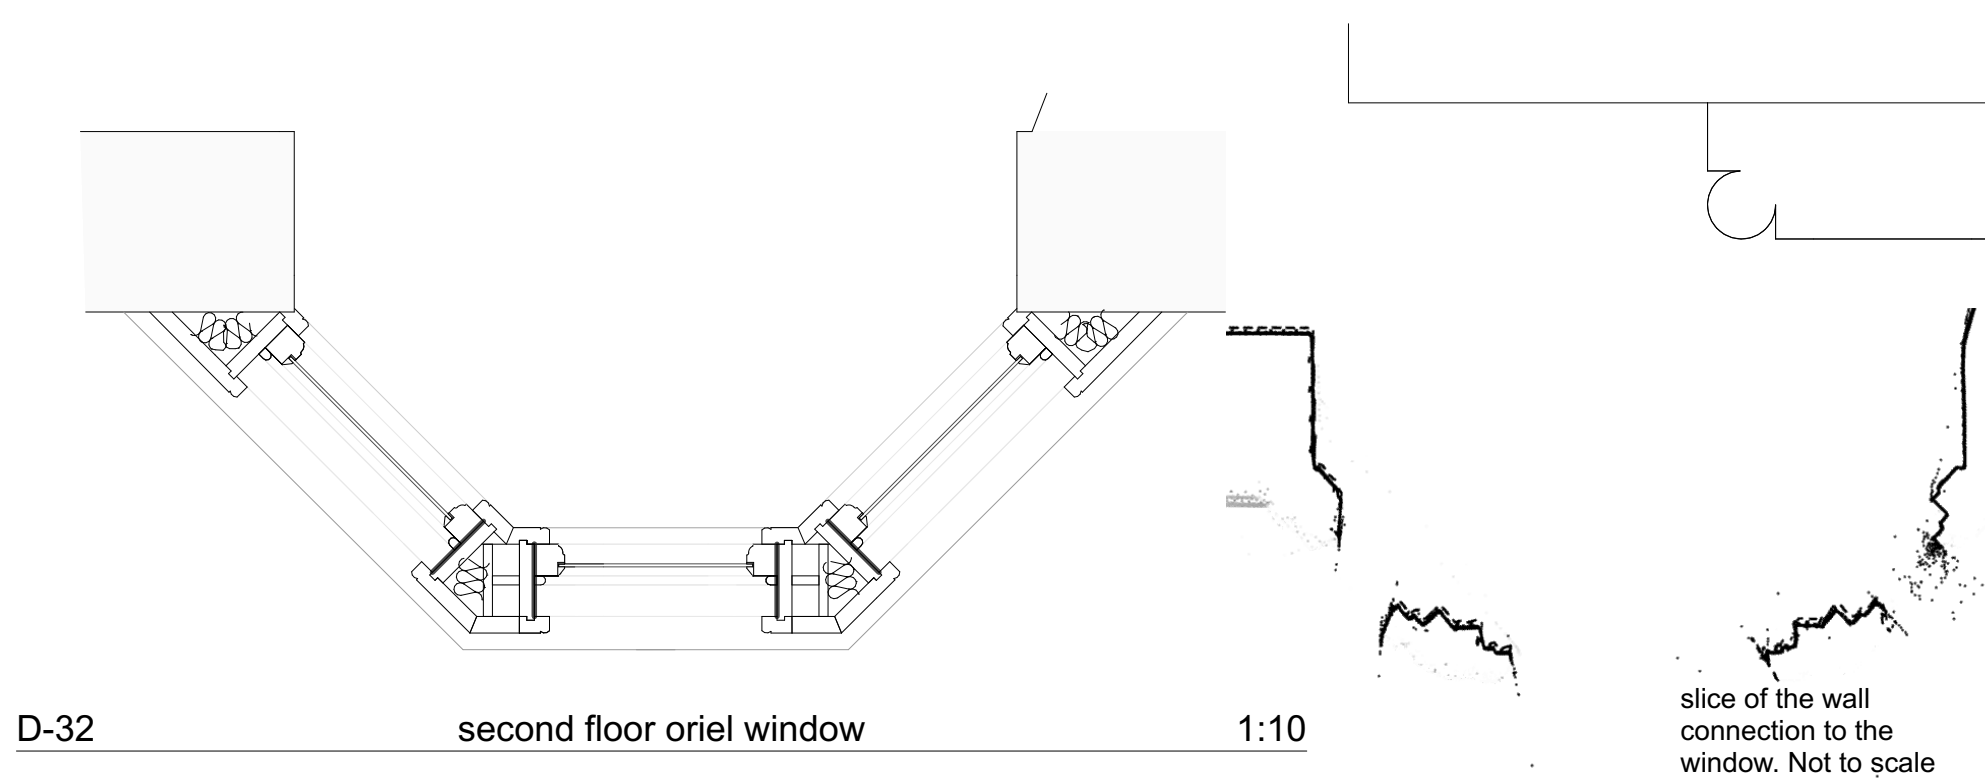


D-32 second floor oriel window 1:10

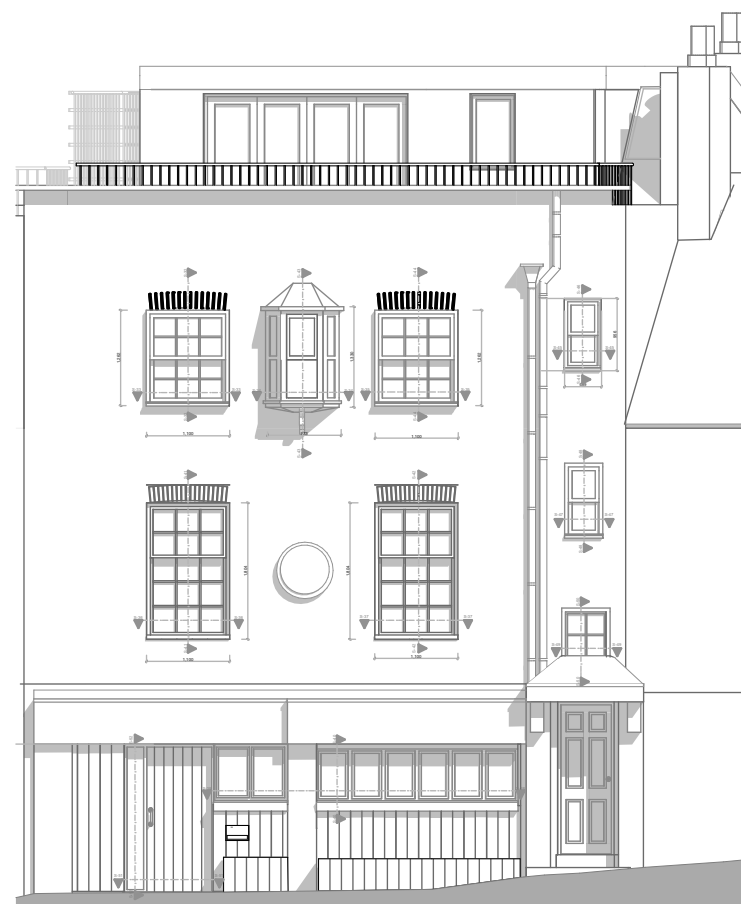

E-04 Elevation window details 1:100

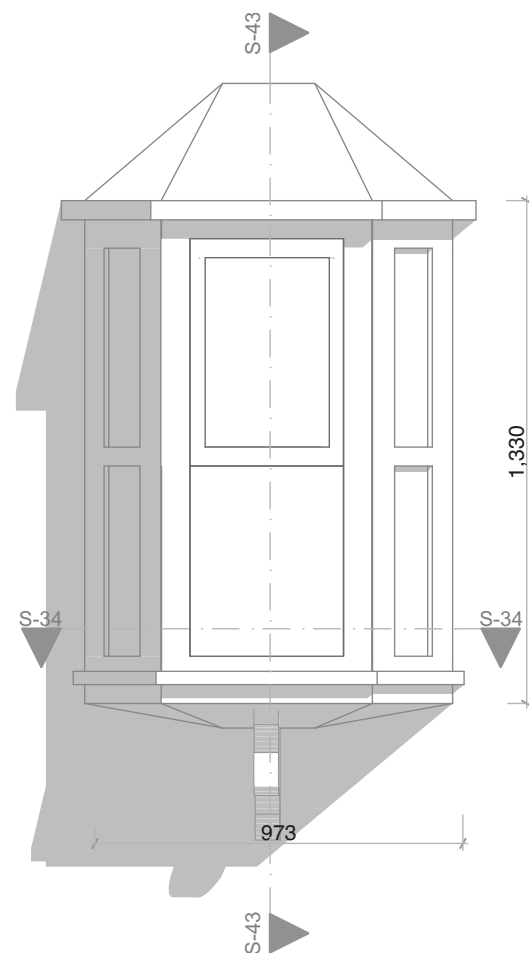

E-04 Elevation window details 1:20

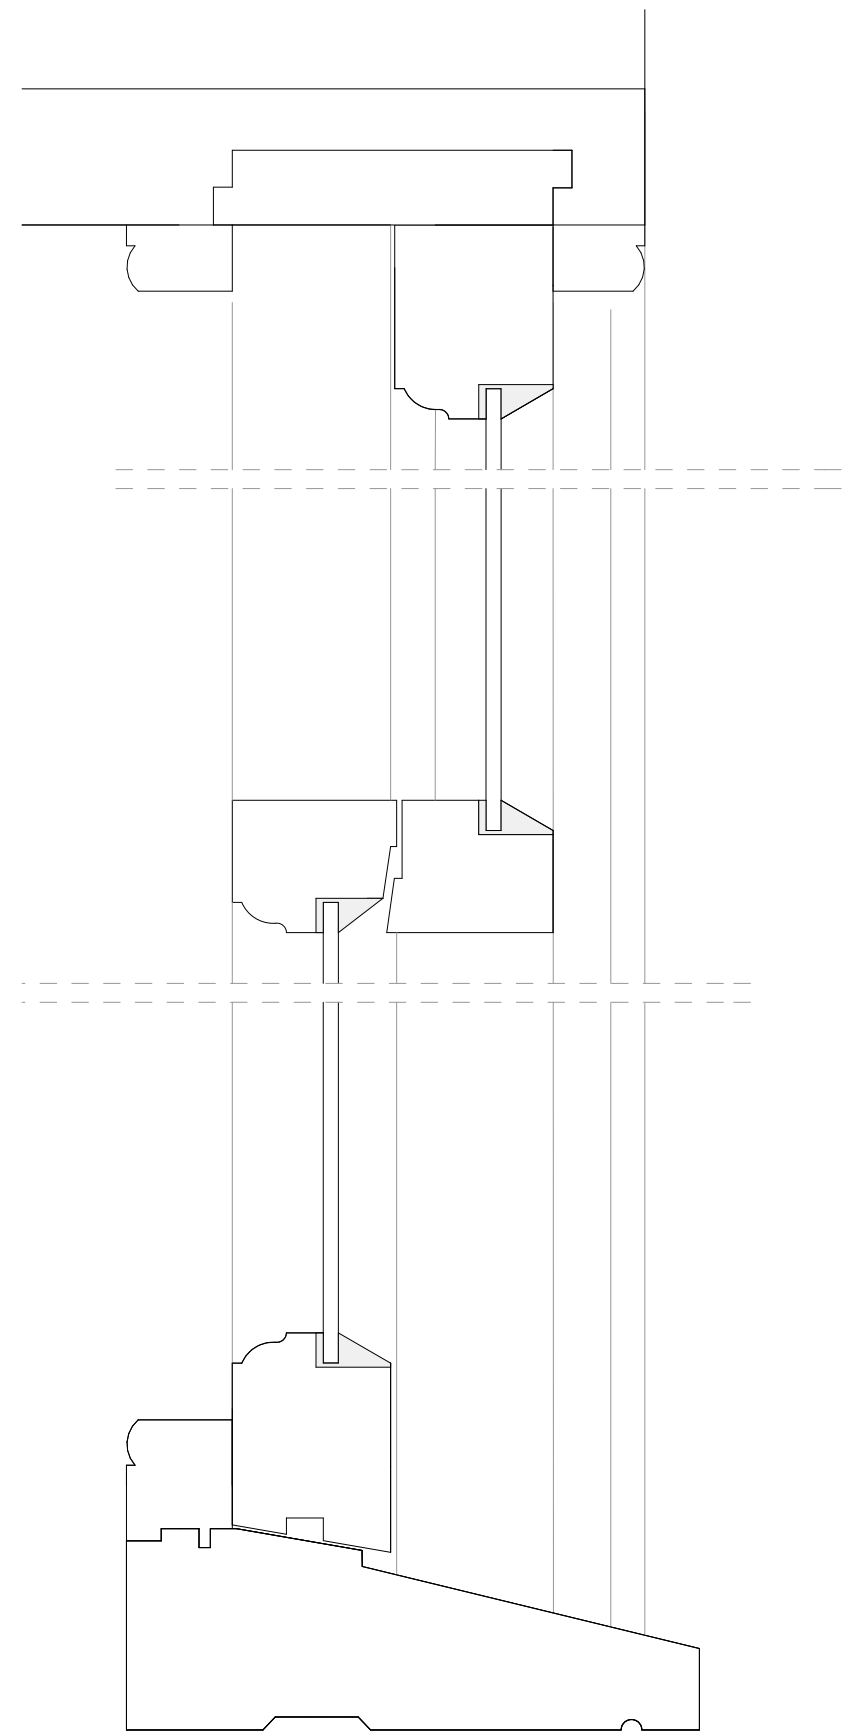

S-34 Detail 1:2



RevID	ChID	Change Name	Date

0381 24, Perrins Walk
Mr Chiew Y Chong

24, Perrins Walk
London
NW3 6TH

Proposed Oriel Window - Details
1:50, 1:100, 1:2, 1:20, 1:10, 1:2.63@A3

Drg No:0381.04.2.27 G Rev:
File: 0381 -20-15 Single Glazed REV G.pln
04/12/2017

Jacques Partnership
Architecture and Planning

Studio 5, Fosse Farm Barns
Nettleton
Chippenham
Wilts SN14 7NJ
01249 783533