



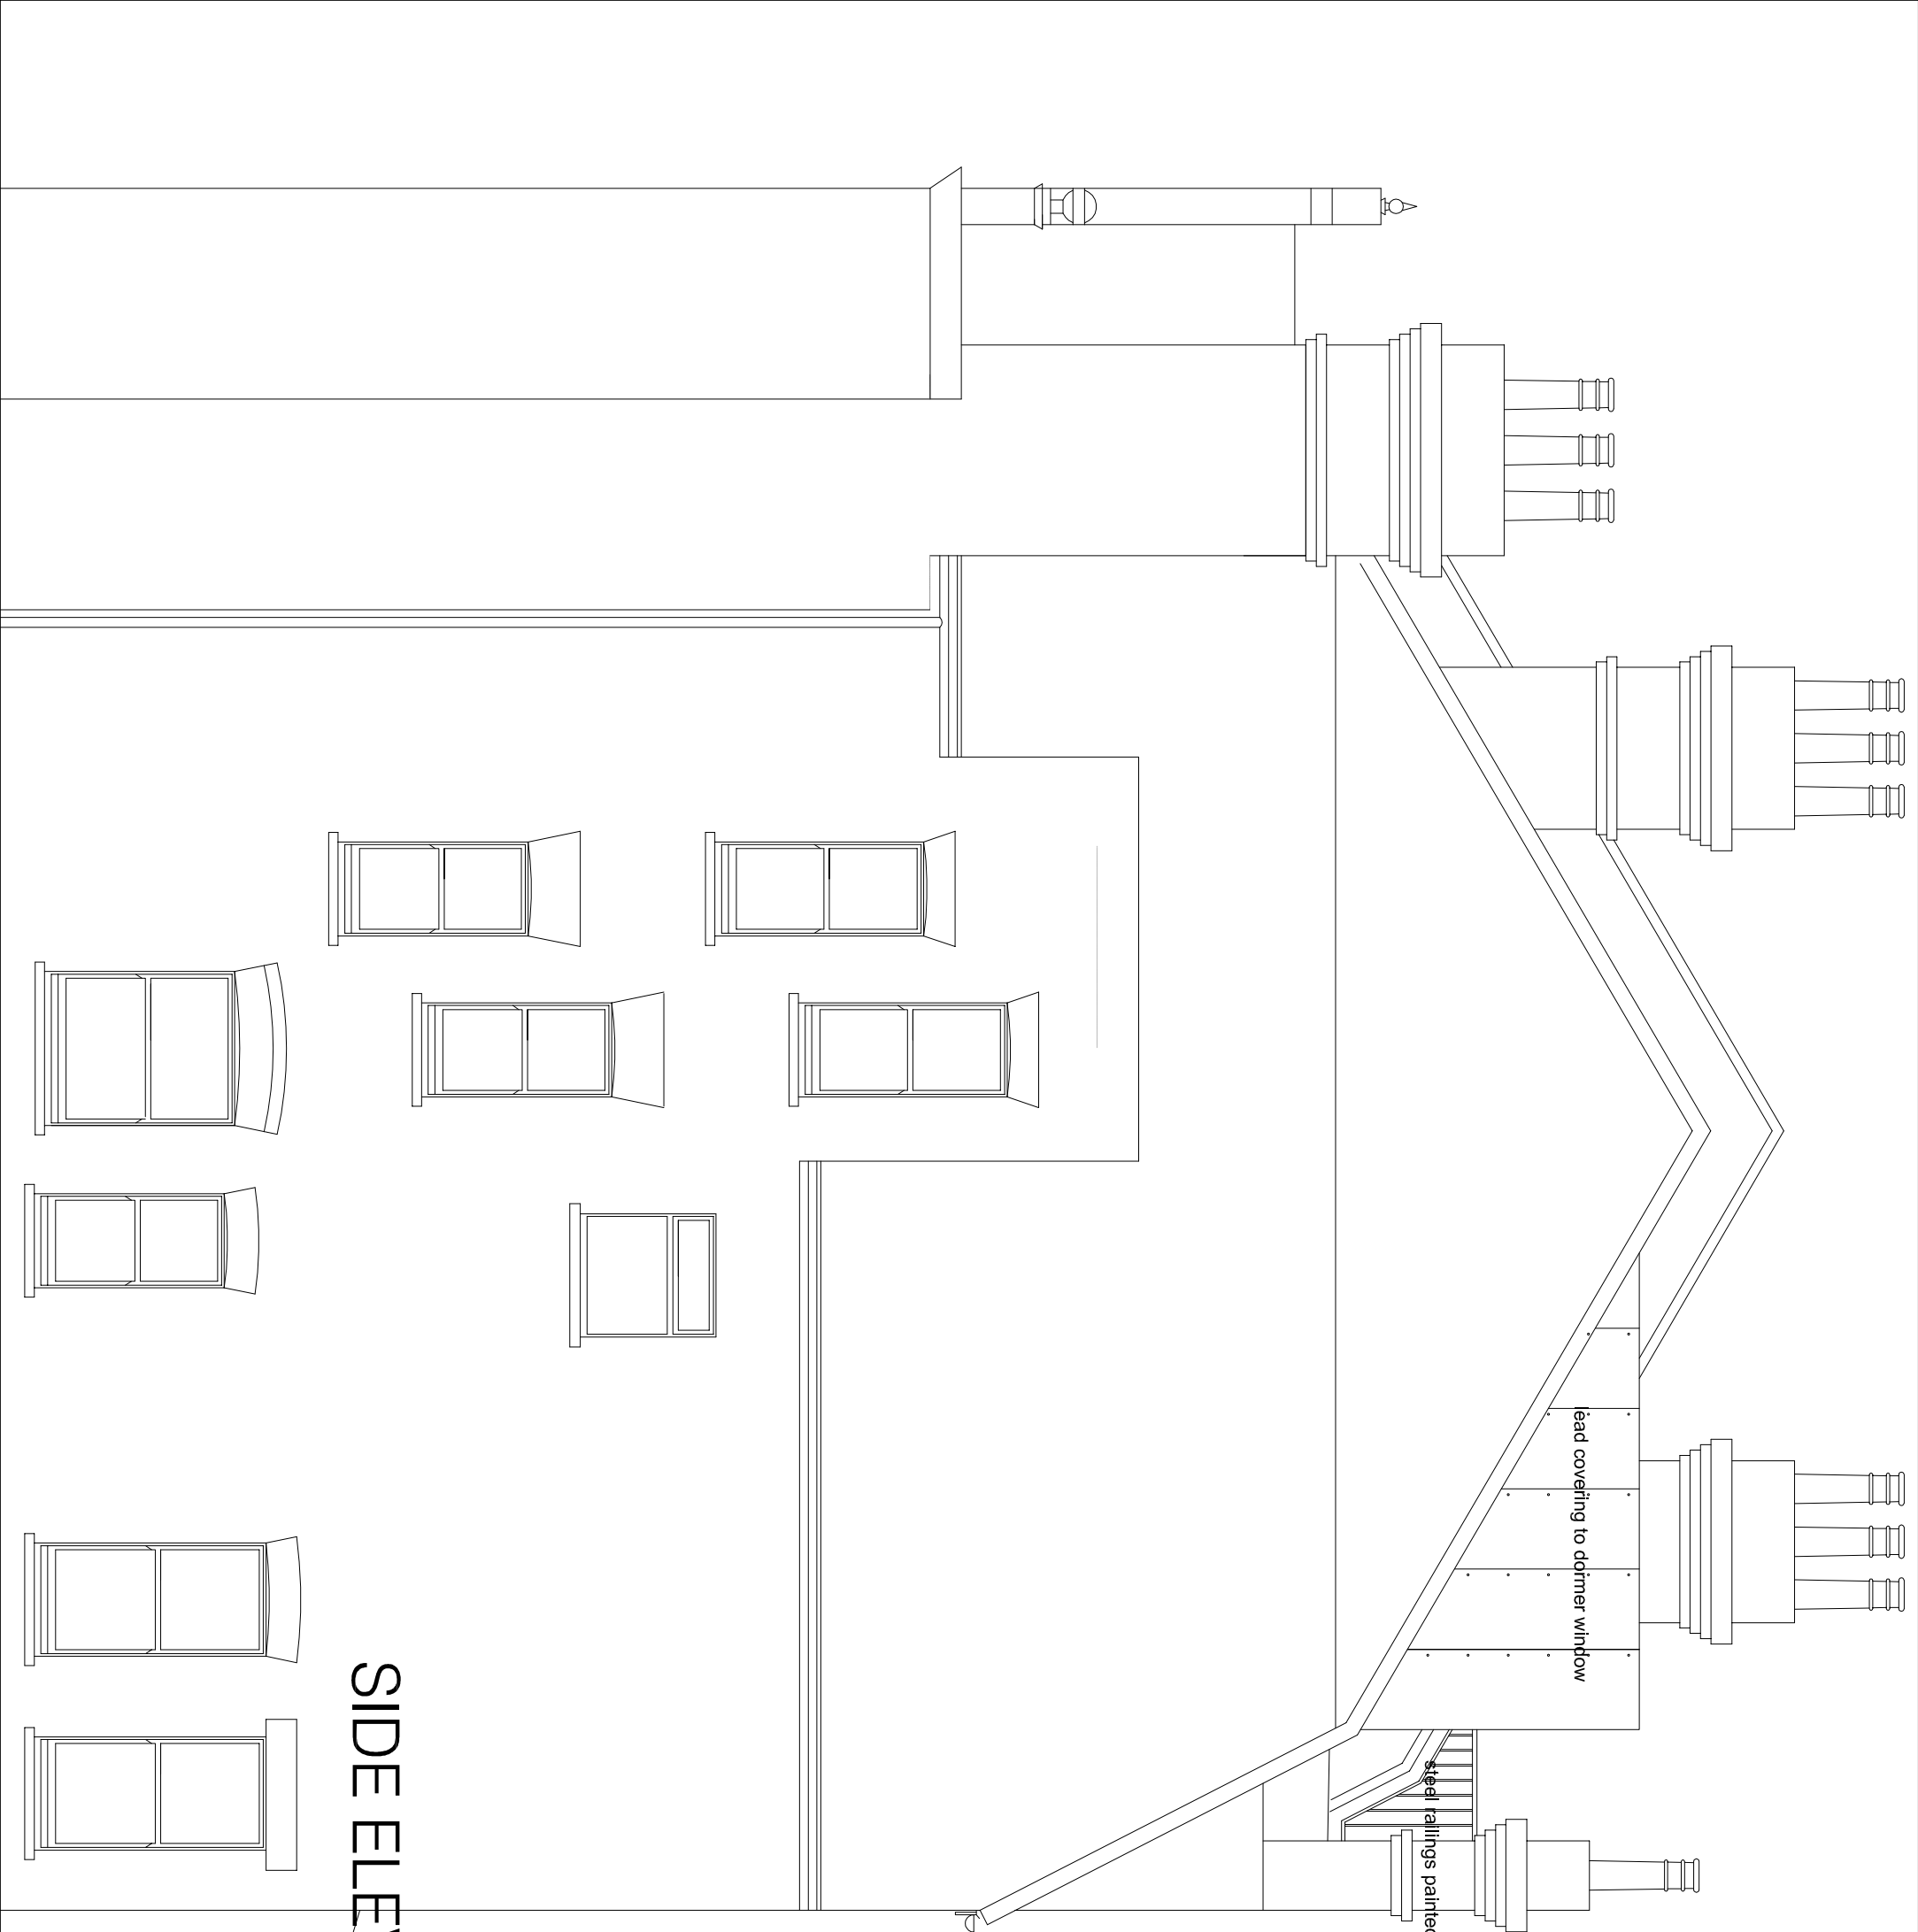

SIDE ELEVATION

lead covering to dormer window

steel railings painted black

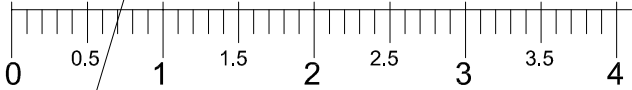

A3

Yiannis Pareas Chartered Architects
82 Mill Lane
London NW6 1NL
Tel 020 7431 5022 fax 020 7435 6571

FLAT D
11 LYMINGTON ROAD
LONDON NW6 1HX

SCALE 1:50

SIDE ELEVATION
AS PROPOSED
DRAWING NO 376/12