


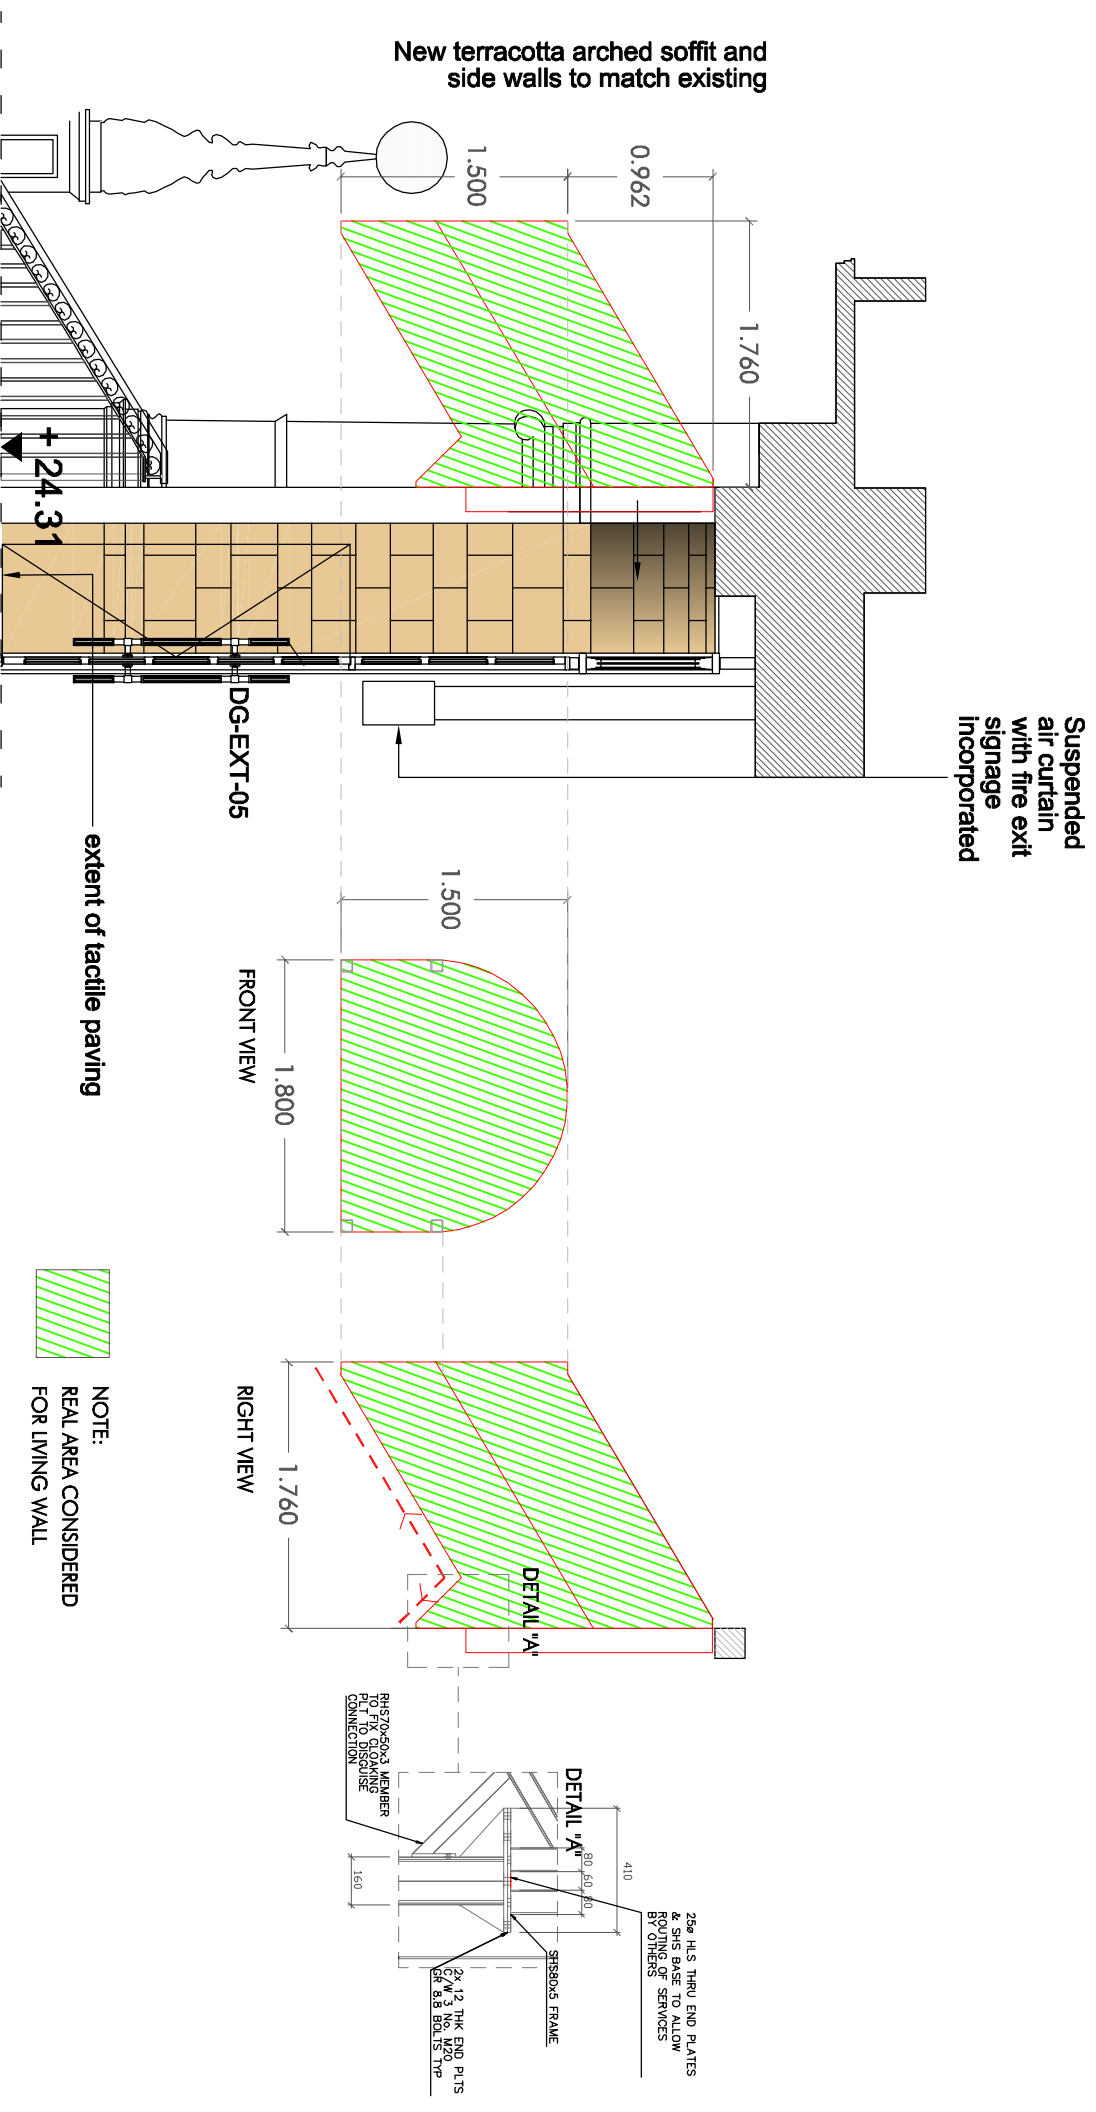

1 7003 LIVING WALL CANOPY

NOVEMBER 2017

SURFACES AND DIMMENSIONS 00.01

S: 1/50

INSTALLATOR:
SCOTSCAPE Ltd



CONSULTOR
Terapia Urbana S.L.
B.91880724.
c/ Fuencarral Acc.12-14 Local 4D.
Cp. 41015 Sevilla
+34 955 229 666

R7