


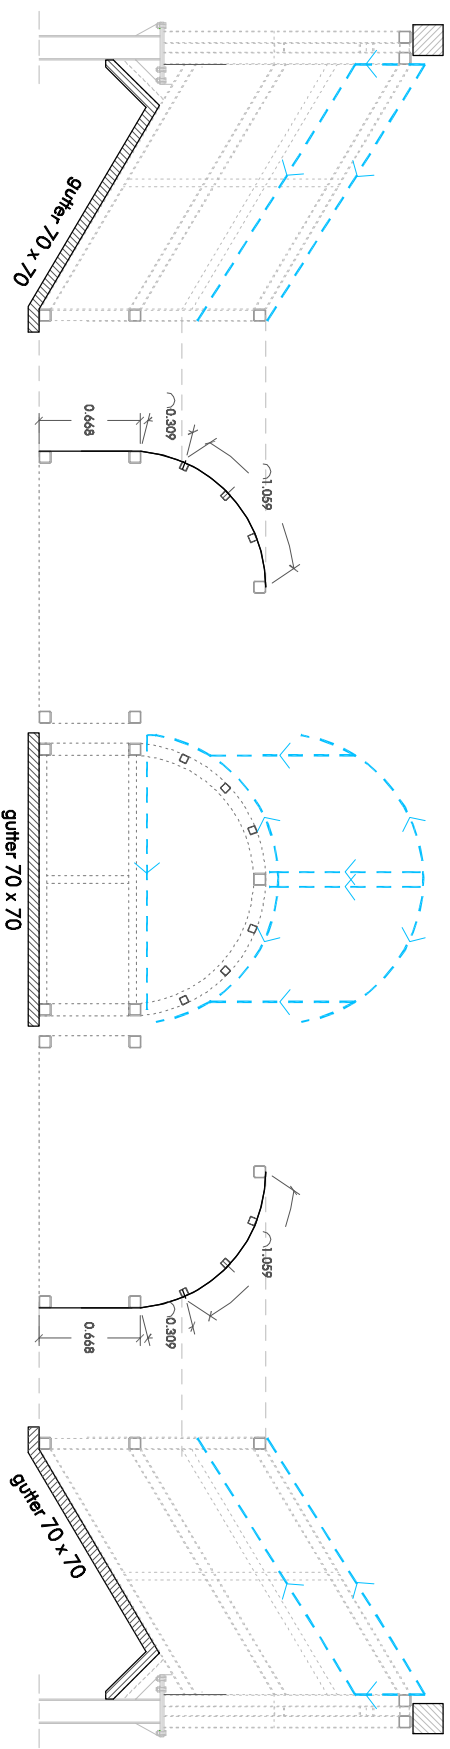

LEFT VIEW

FRONT VIEW

RIGHT VIEW



1700x3 LIVING WALL CANOPY

NOVEMBER 2017

PREDESIGN - IRRIGATION LINE

04.01

S: 1/50

INSTALLER:
SCOTSCAPE Ltd



Terapia Urbana

CONSULTOR
Terapia Urbana S.L.
B.91880724.
c/ Fuencobas Acc.12-14 Local 4D.
Cp. 41015 Sevilla
+34 955 229 666

R7