



ARCHED FRAME TO BE HOT
DIPPED GALVANISED FINISH

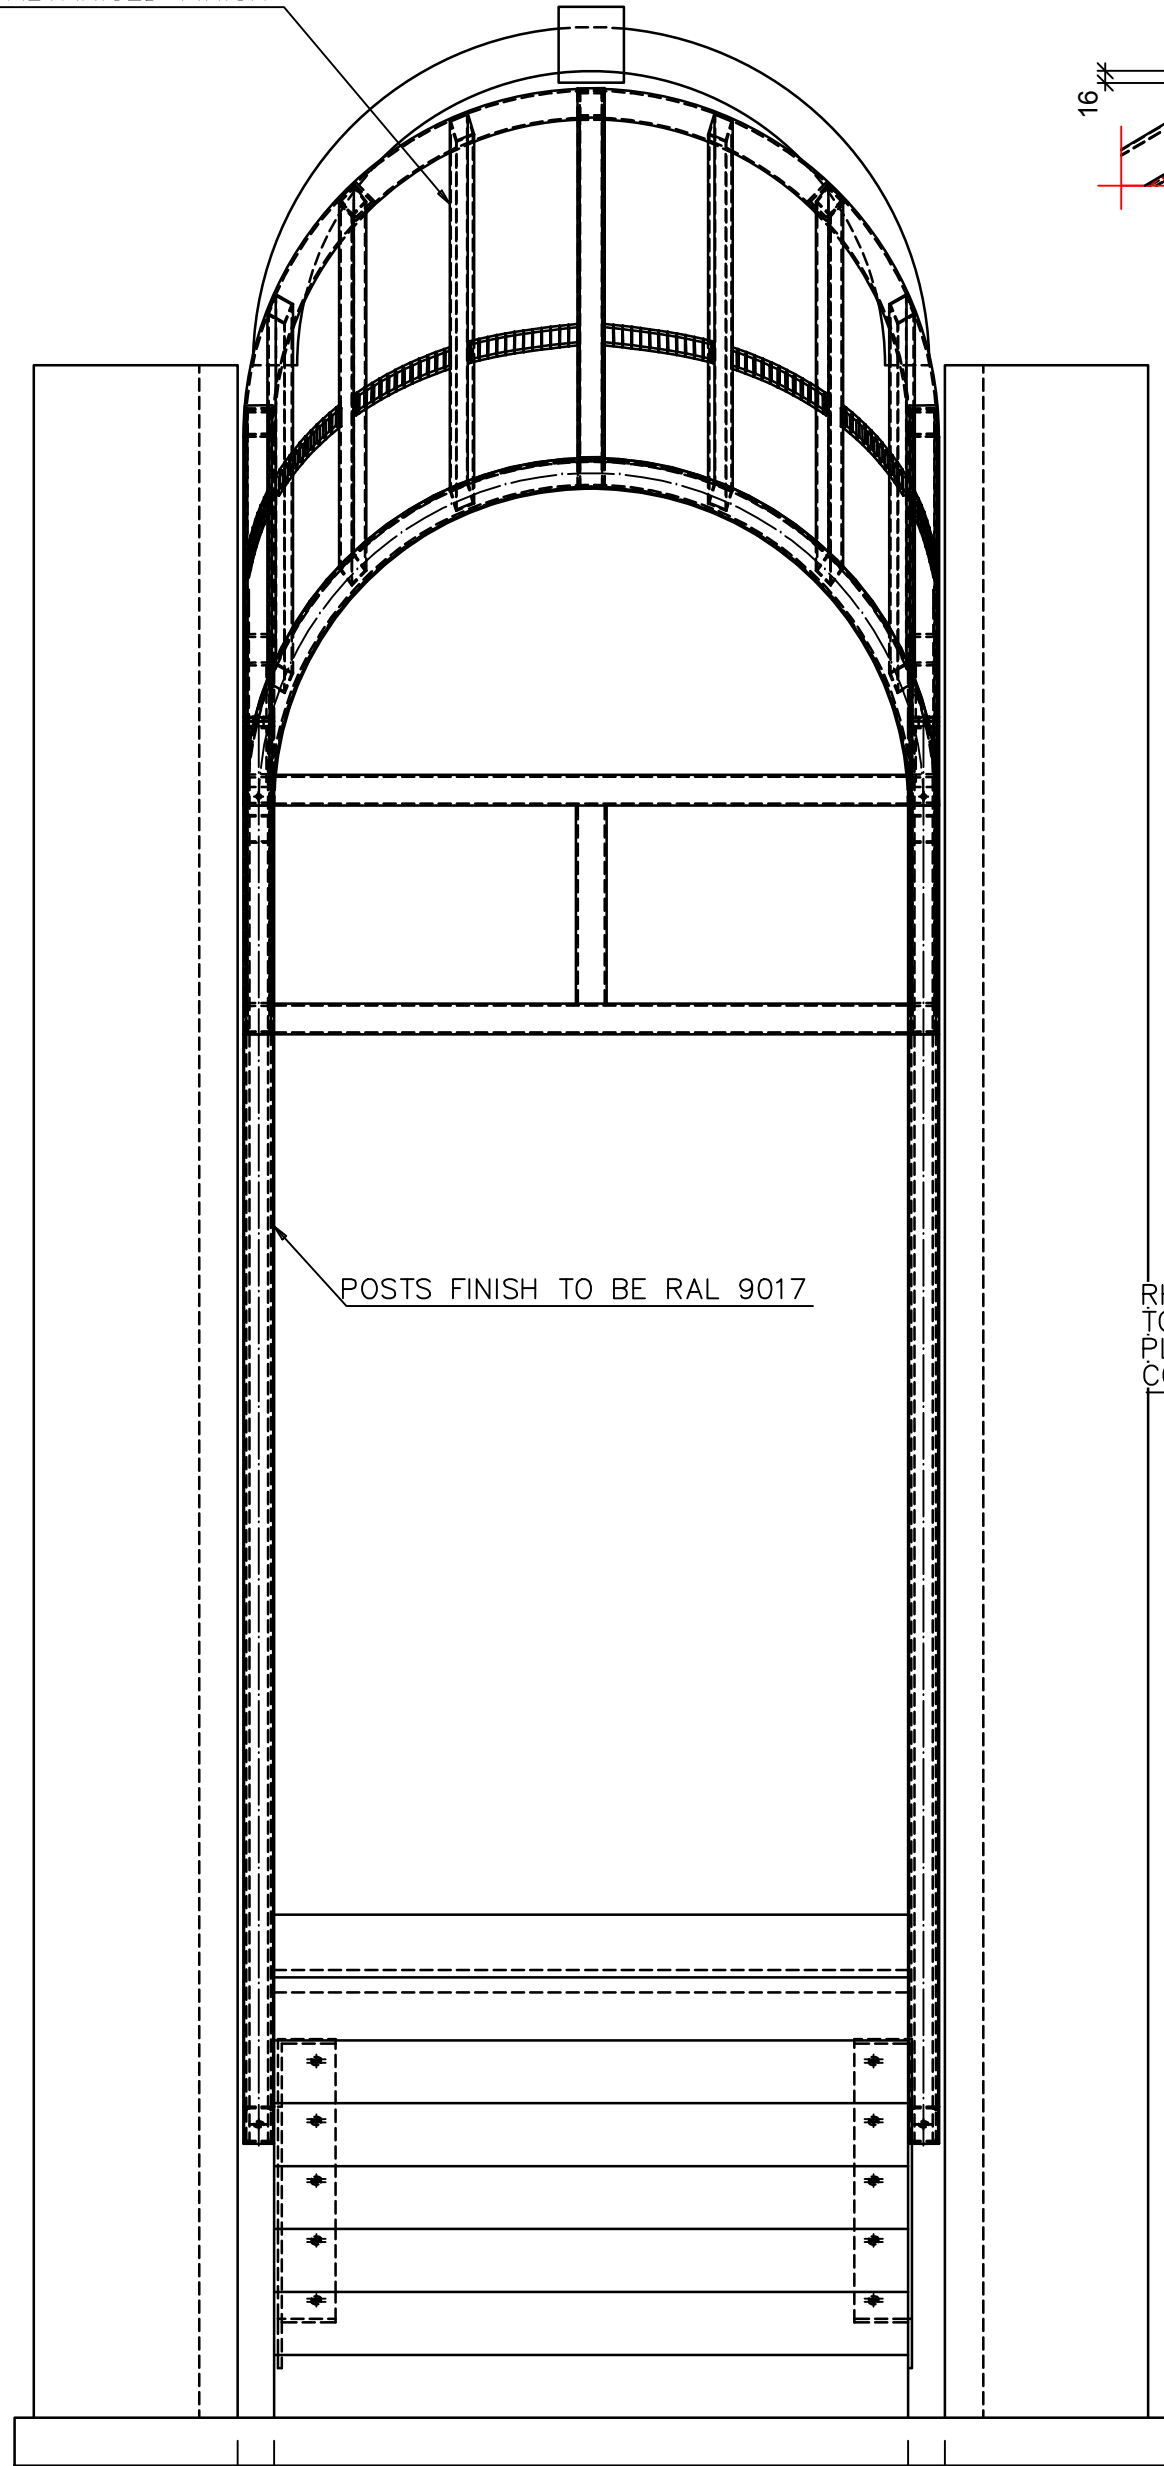


95 1650 95

A — A

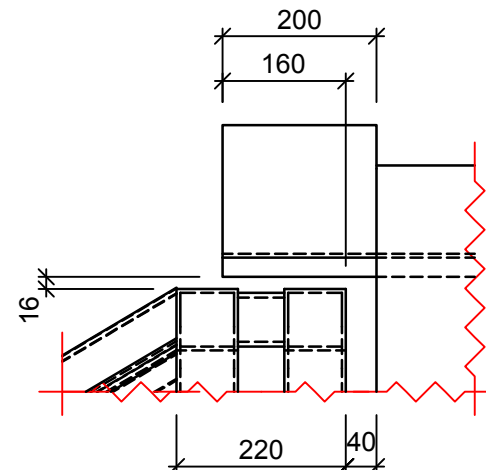


B DETAIL
101 Scale: 1:10

A →

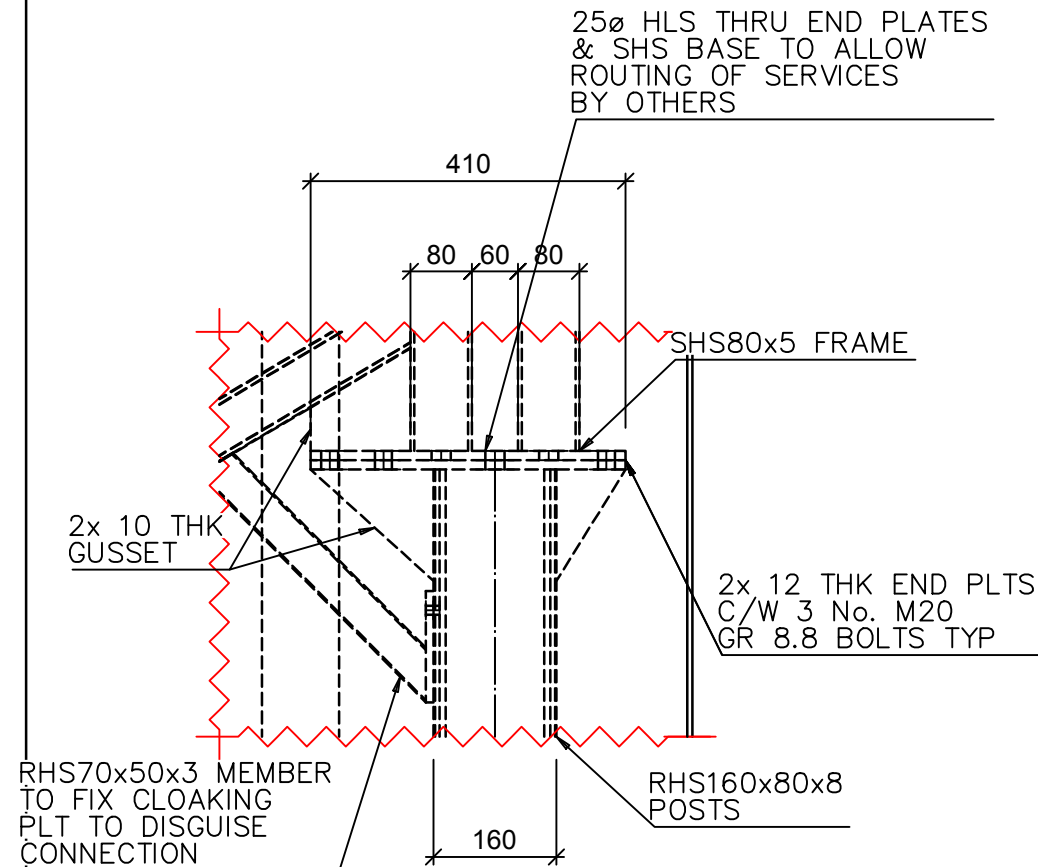

C DETAIL
101 Scale: 1:10

STAIRS TO BE RE-CAST TO SUIT
NEW 250mm WAIST REQUIREMENT
— BASE FIXING DETAIL TO BE
REVISED ONCE STAIRS HAVE BEEN
RE-CAST AND SITE SURVEY UNDERTAKEN

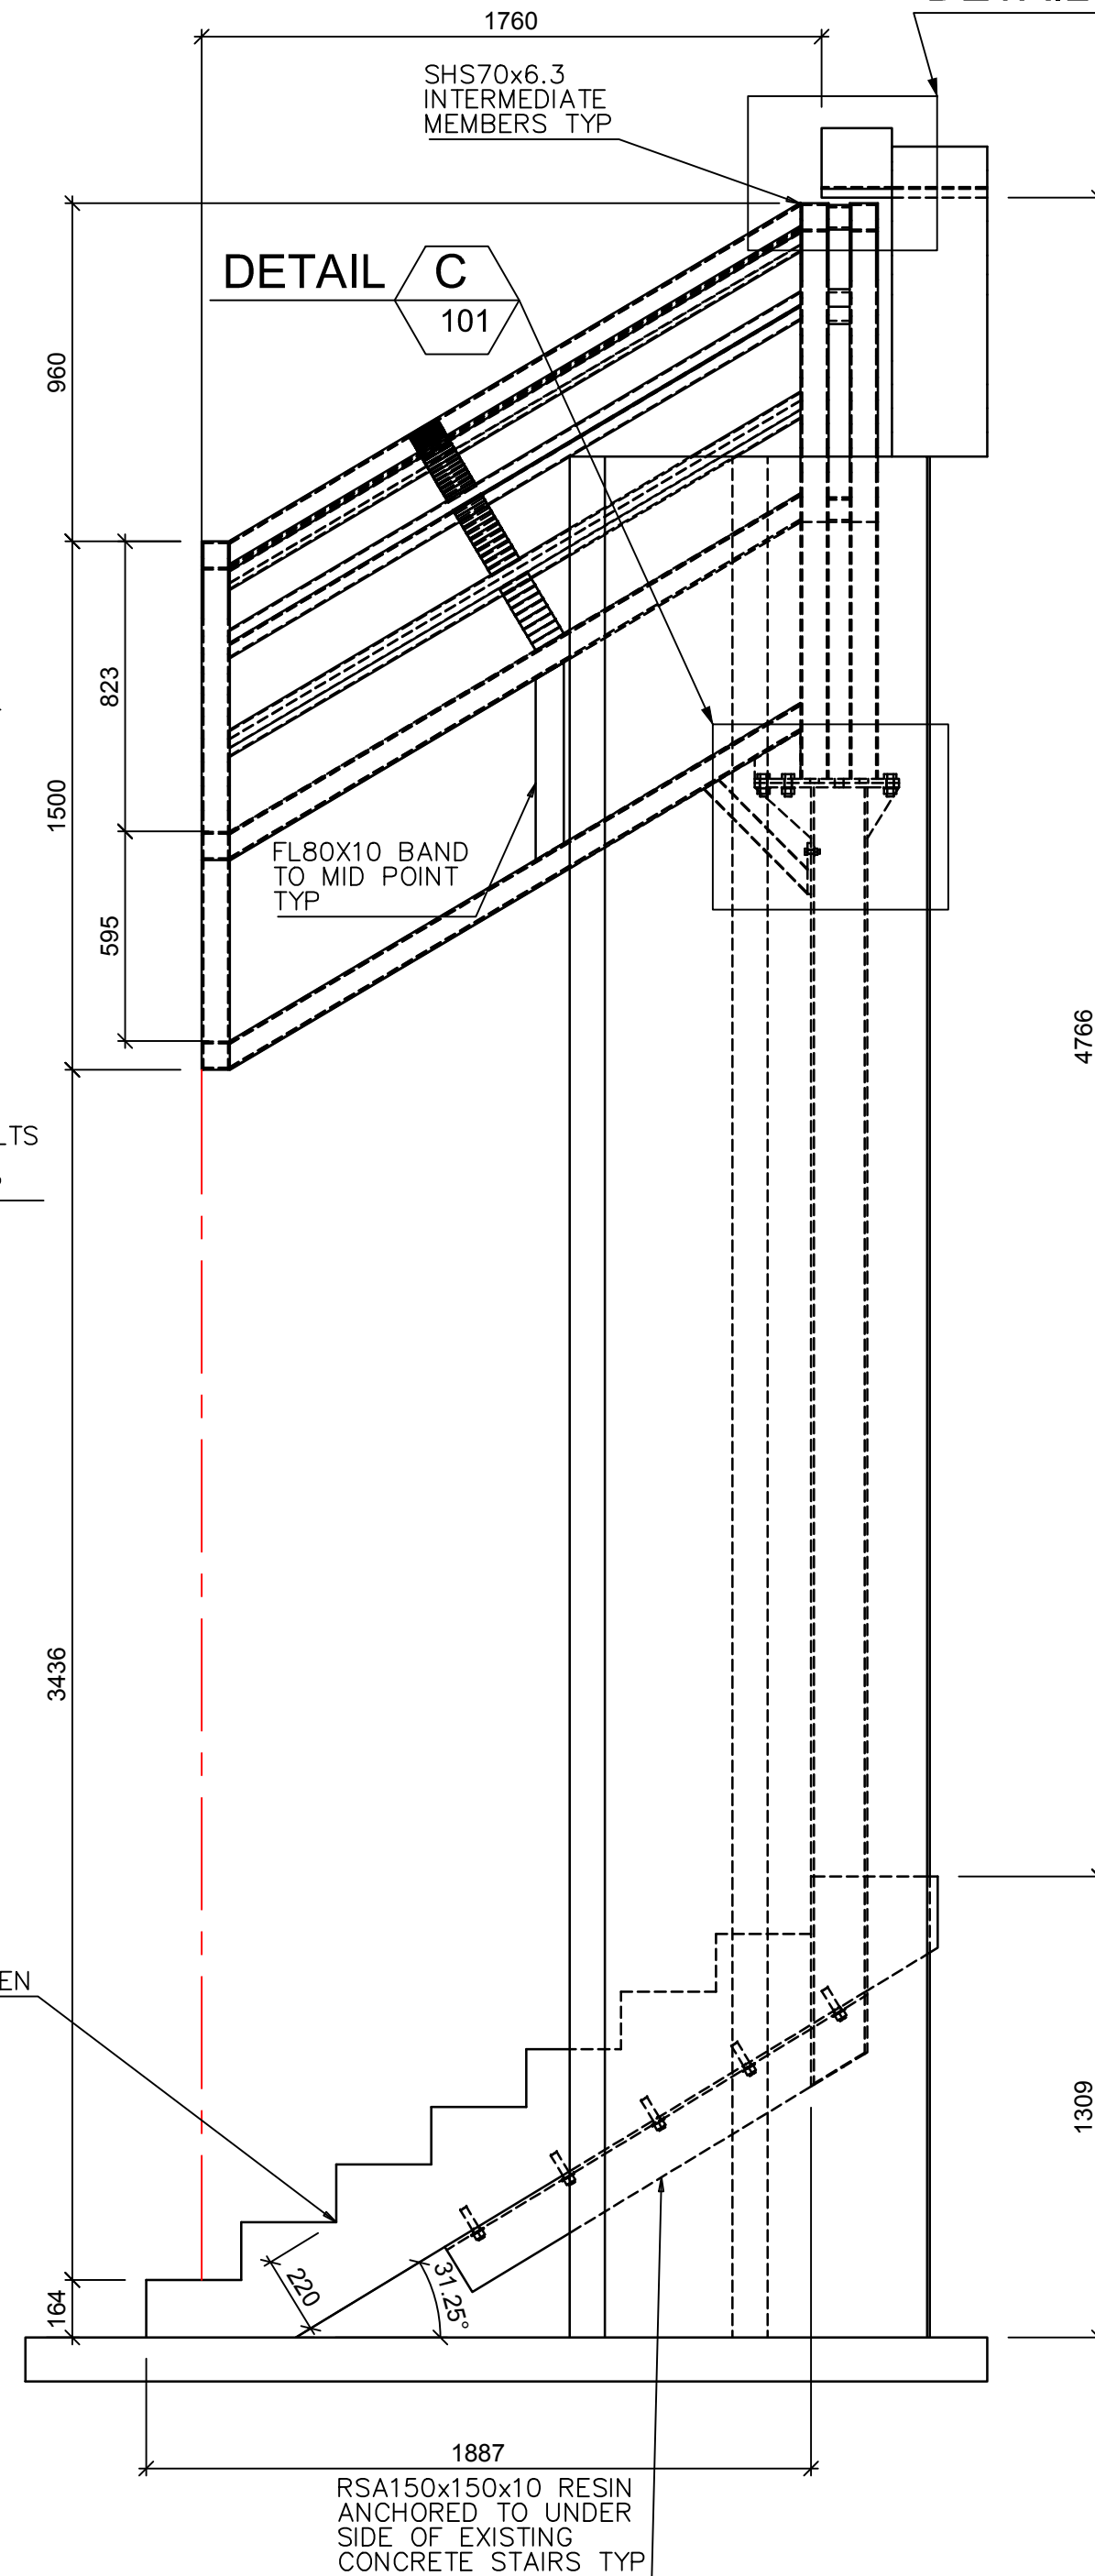


DETAIL B
101

DETAIL C
101

General Notes

1. This drawing must not be scaled.
2. If in doubt ask

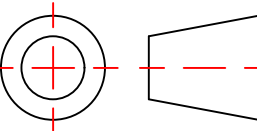

B	09/11/2017	SECTIONS ADDED TO ARCH. STAIR ANGLE REVISED. STAIR WAIST DEPTH REVISED	DA
A	14/10/2017	REVISED INLINE WITH COMMENTS REC'D	DA
Index	Date	Description	Author

REVISIONS

James
Engineering
JAMES ENGINEERING CONSTRUCTION
LTD

WOOD STREET NORTH
MEADOWLANE INDUSTRIAL ESTATE
ALFRETON
DERBYSHIRE
DE55 7JR
Tel: 01773 832425
Fax: 01773 836939
Email: contactus@jamesengineering.co.uk
© COPYRIGHT BY
JAMES ENGINEERING CONSTRUCTION
ALL RIGHTS RESERVED

CLIENT
BENJAMIN WEST INT LLP

PROJECT
IVY CANOPY

DRAWING TITLE
GENERAL ARRANGEMENT

DRAWN BY DA	CHECKED BY TT	DATE 25/09/2017	SCALE N.T.S
----------------	------------------	--------------------	----------------

PROJECT No. 27-090617	DRAWING No. [G] - 101	REV B
--------------------------	--------------------------	----------