



SCALE BAR ~ Meters

~ NOTES ~

ALL WORK TO BE TO CLIENT & LOCAL AUTHORITY APPROVAL.
ALL RELEVANT BS's & CP's TO BE COMPLIED WITH.
ANY DISTURBANCE TO BE MADE GOOD TO MATCH EXISTING.
ARCHITRAVES, CORNICES, DOORS & SKIRTINGS TO MATCH.
SERVICES TO BE ALTERED & EXTENDED AS NECESSARY.

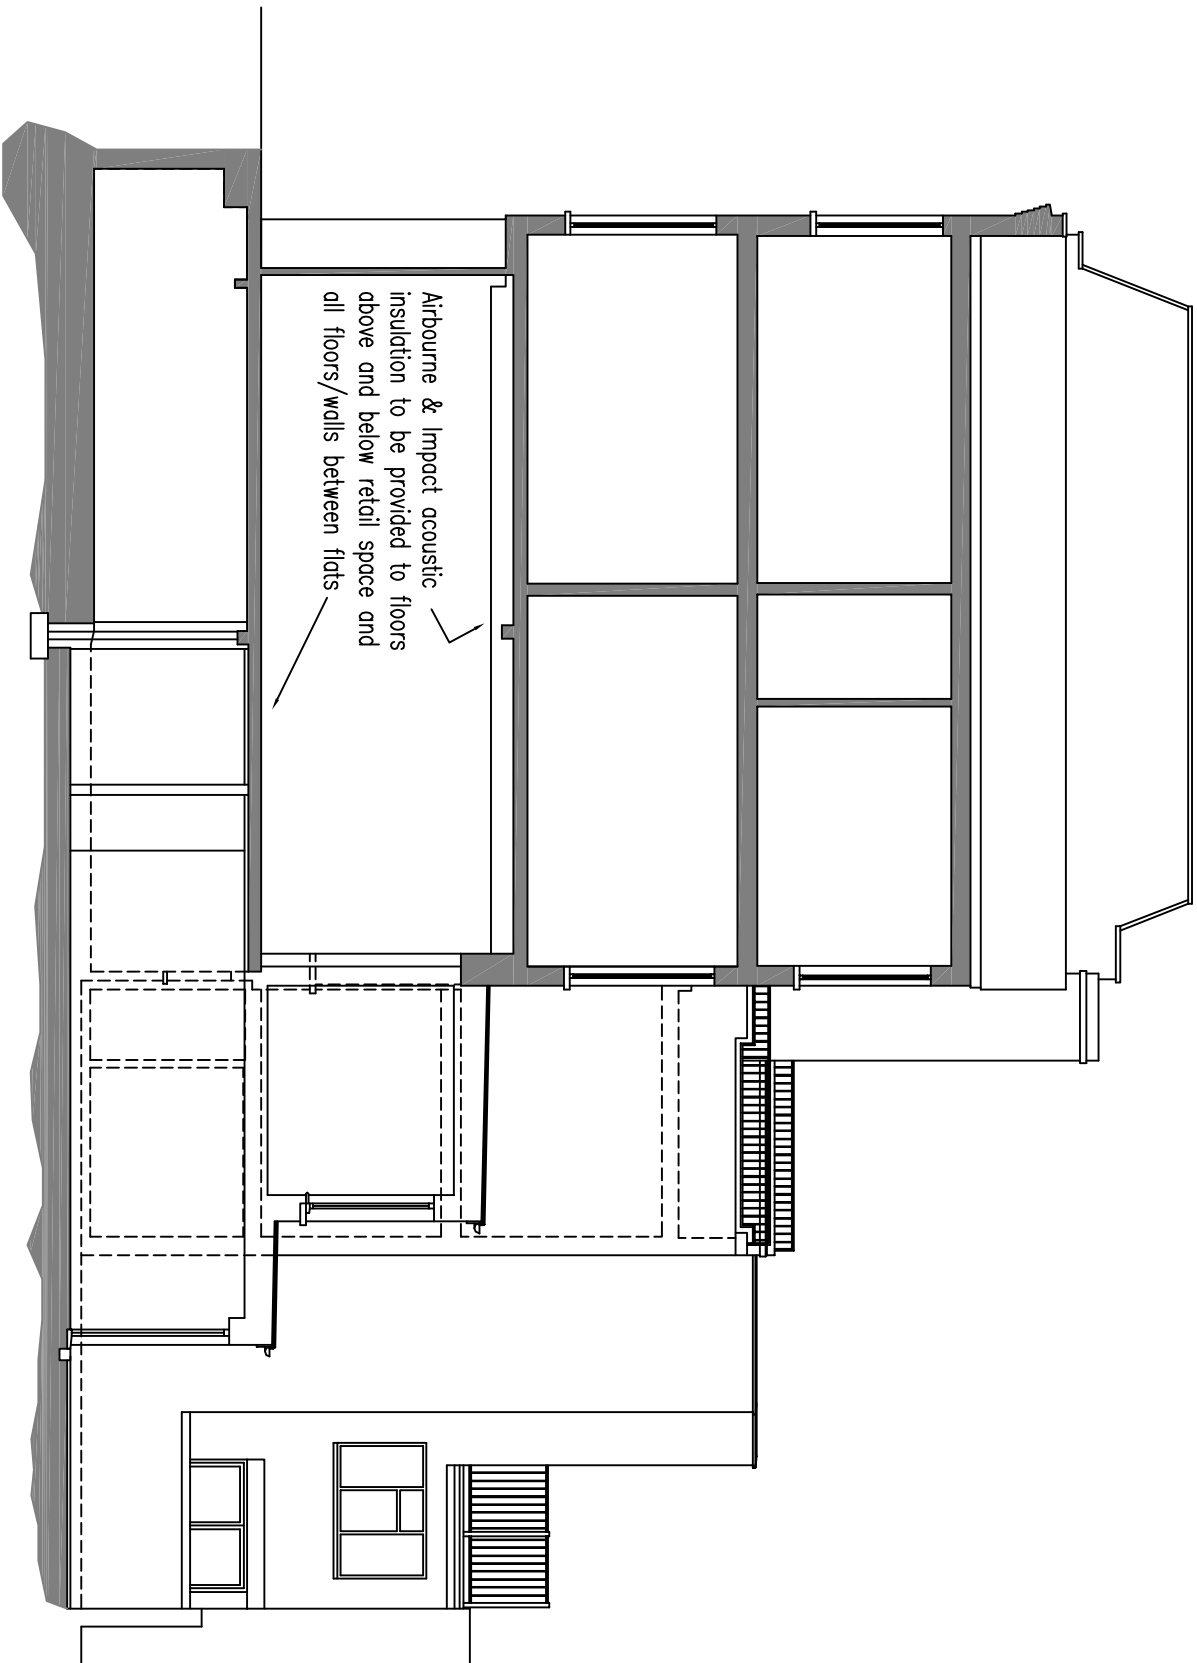

PROPOSED SECTION & SIDE ELEVATION OF BACK ADDITION

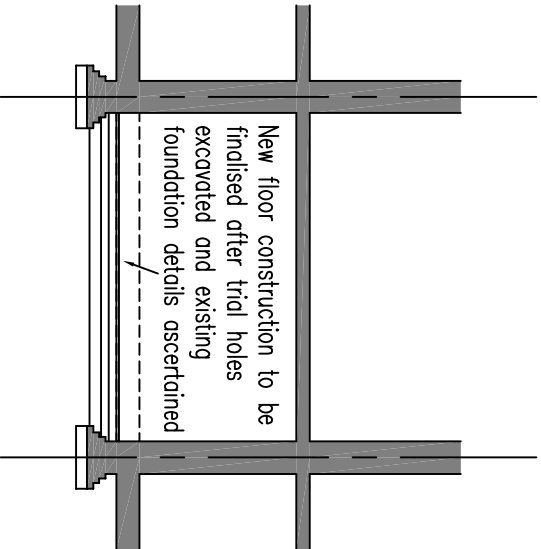

PROPOSED CROSS SECTION

Foundations assumed to be similar to those found at 66 Mill Lane in 2015

REV F - Walls dividing shop from flat updated
REV E - Front light well removed from scheme
REV D - Ground floor extension set back 450mm
REV C - Ground floor extension reinstated
REV B - Rear ground floor extension reduced
REV A - Lightwell dimensions & cross section added

28/11/2017
10/10/2017
23/06/2017
28/04/2017
23/02/2017

REVISIONS

Architectural
Design & Planning
32 Grange Road
Plymouth PL7 2HT
t: 01752 341494
f: 07973 134876

DESIGN
WORKS

TITLE
PROPOSED SECTION / SIDE ELEVATION

ADDRESS

66 MILL LANE
LONDON NW6 1NL

CLIENT ALAN HEWWOOD

SCALE 1:100 & 1:50
DATE OCTOBER 2016
DRAWING No. 161028/11
REV. F