



Proposed Drawings 100/PRO/01 rev F


Project: Camden Street
Contact: Ben Parker 07946497454

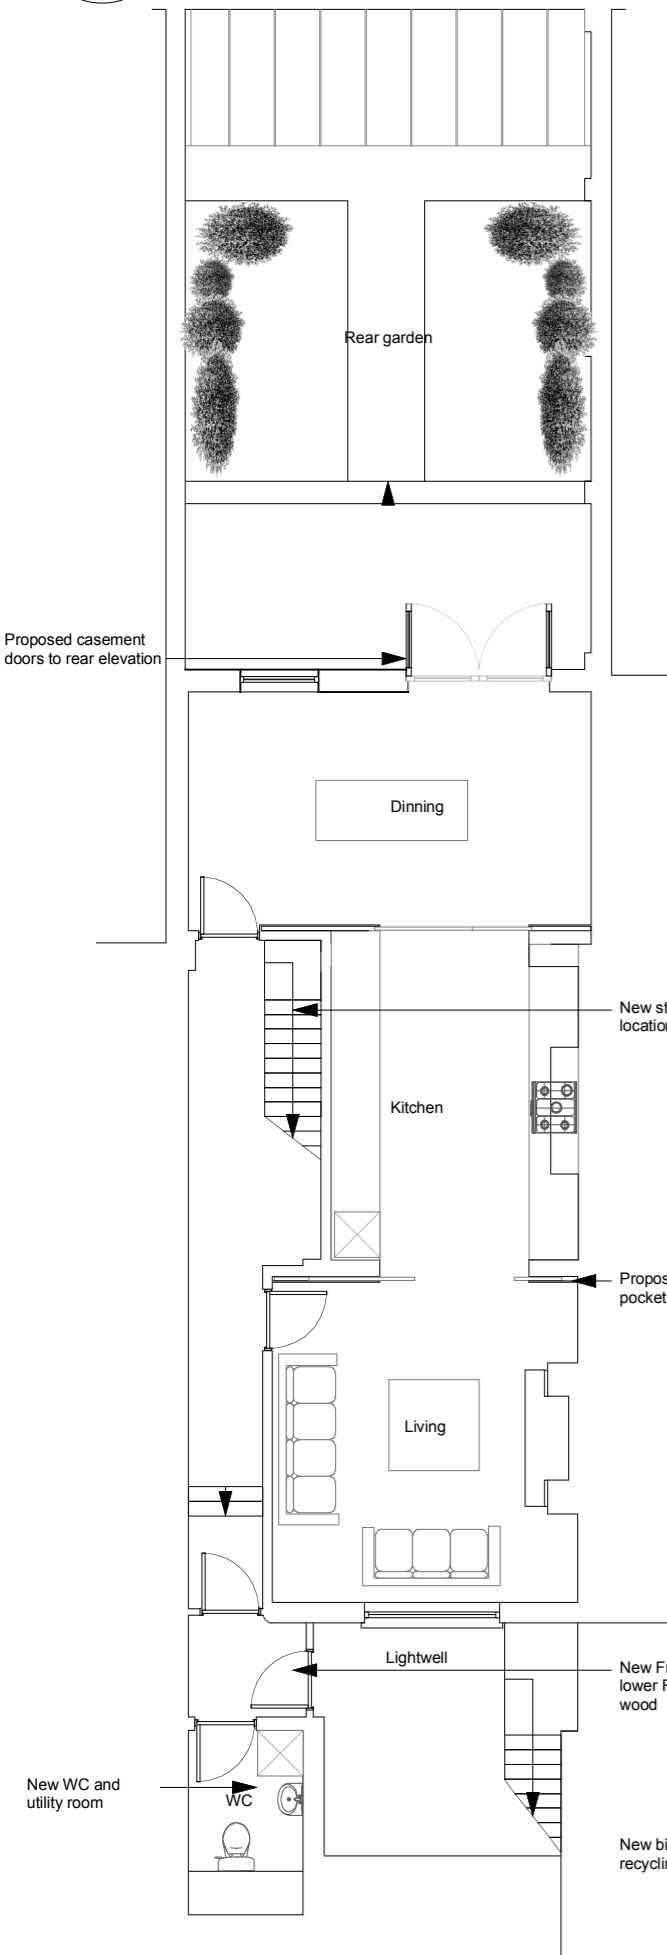

Proposed Basement Plan
Scale @ A3 1:100

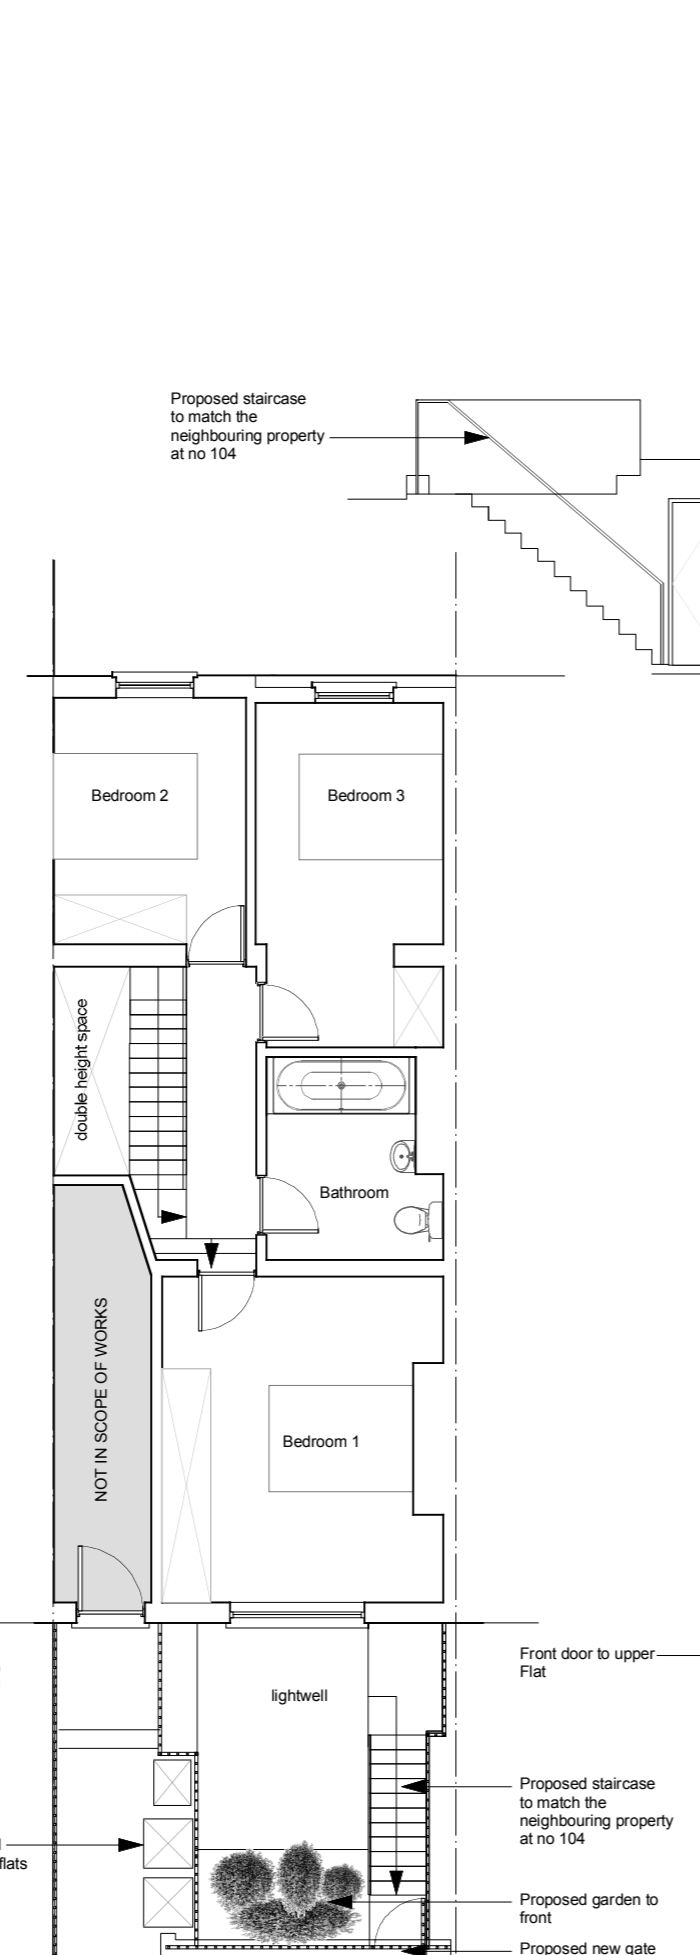


Proposed Ground floor Plan
Scale @ A3 1:100

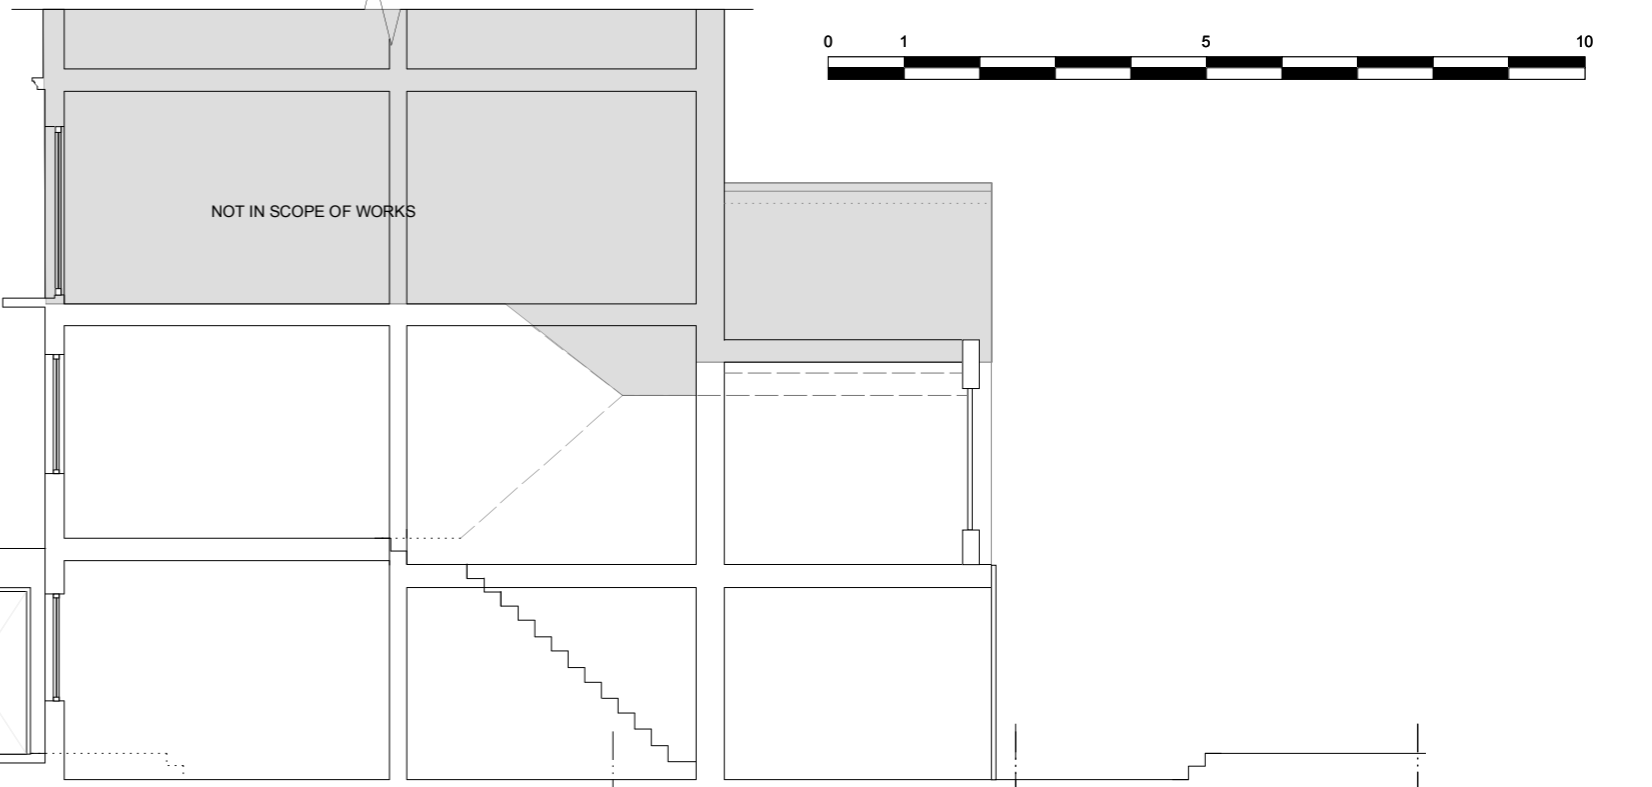

Proposed Section Elevation
Scale @ A3 1:100



Proposed Front Elevation
Scale @ A3 1:100

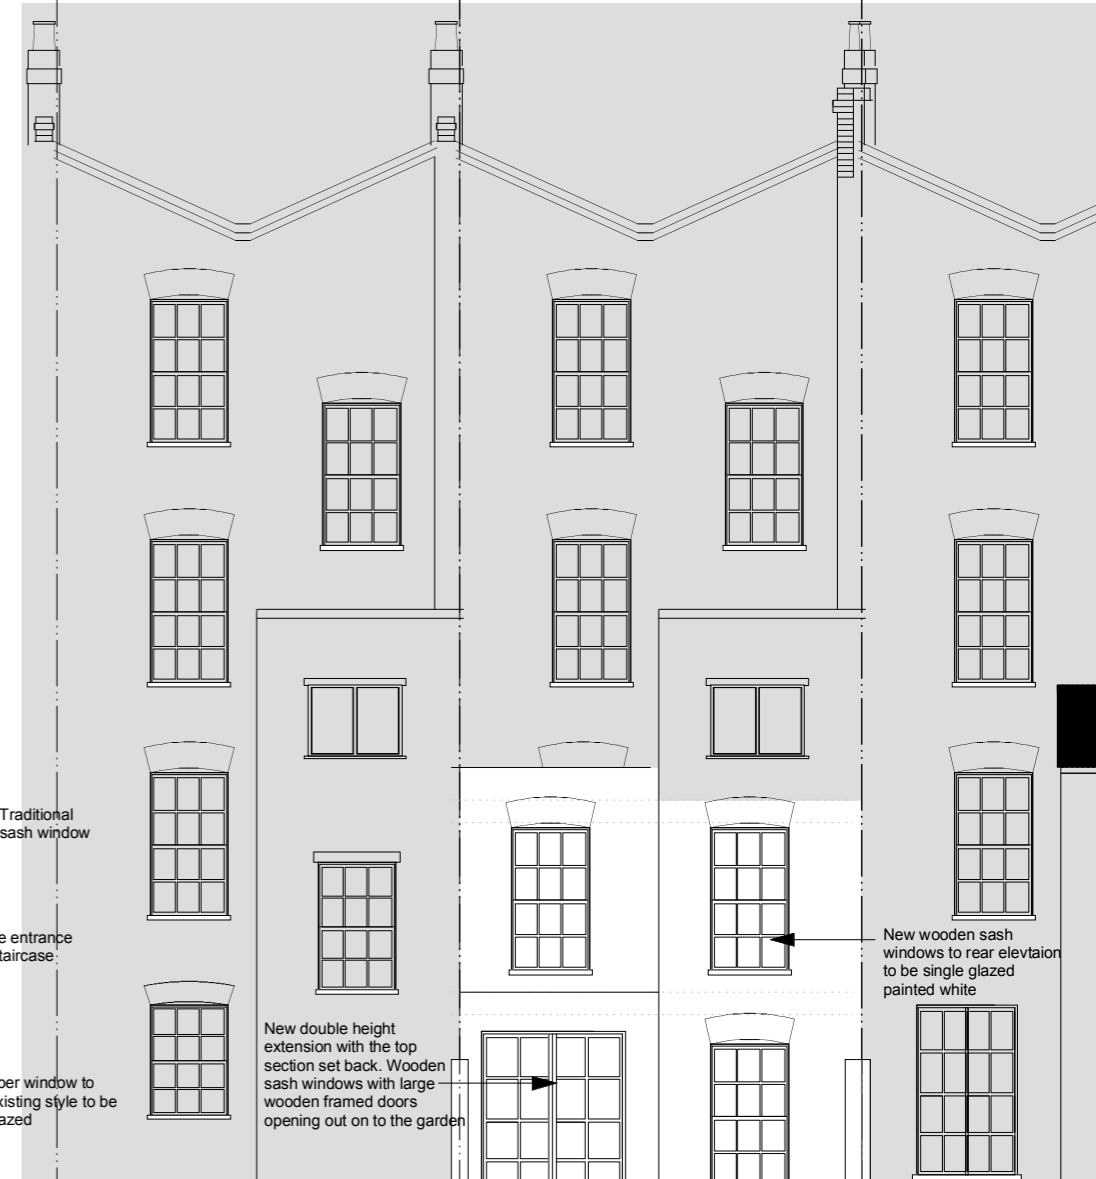

Proposed Rear Elevation
Scale @ A3 1:100