



Existing Drawings 100/EX/01 rev C


Project: Camden Street
Contact: Ben Parker 07946497454

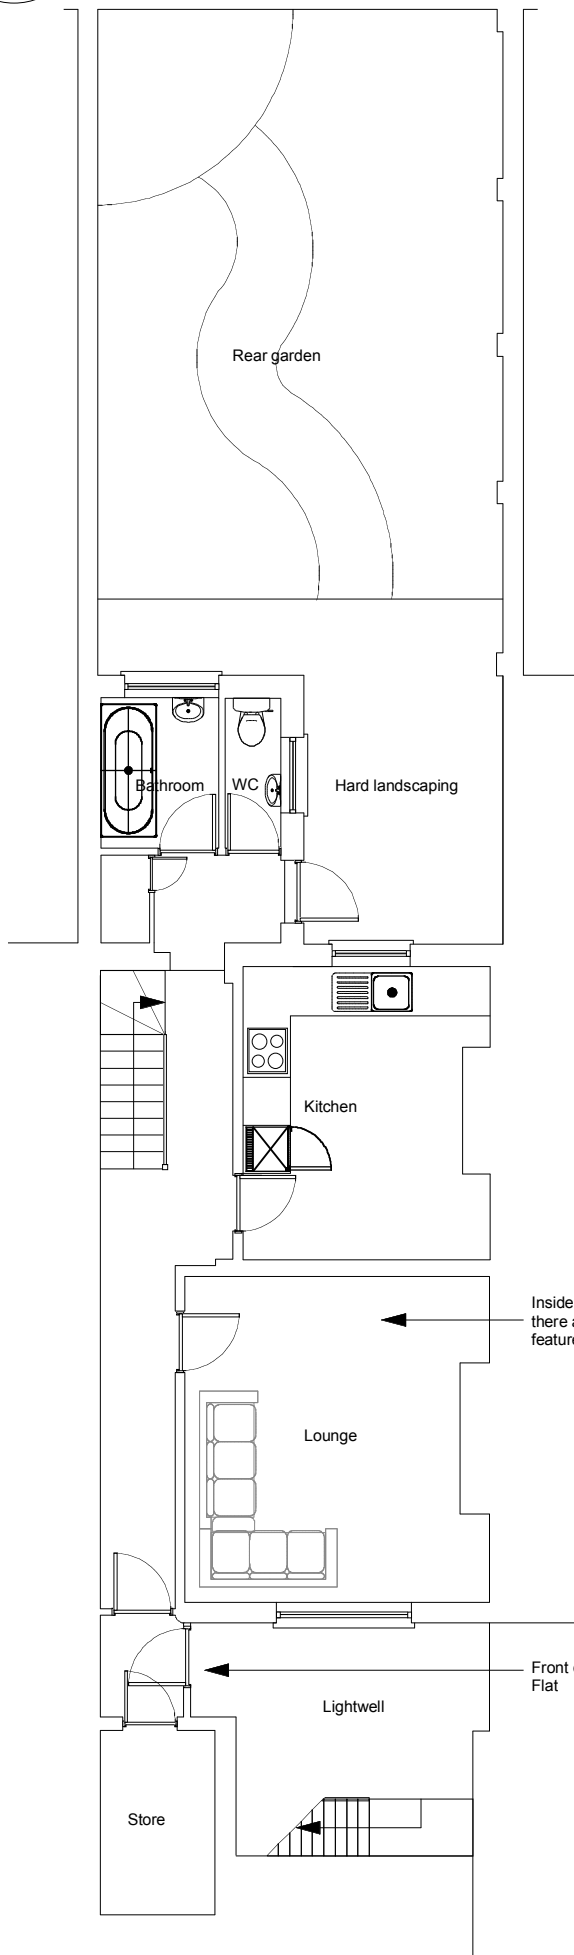

Existing Basement Plan
Scale @ A3 1:100

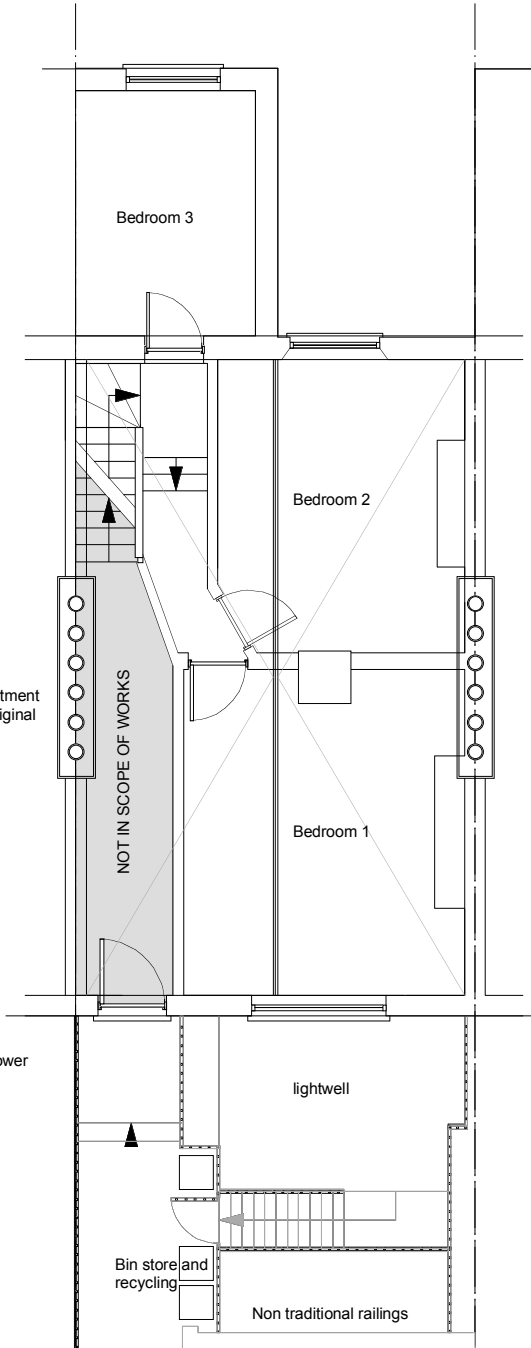


Existing Ground floor Plan
Scale @ A3 1:100

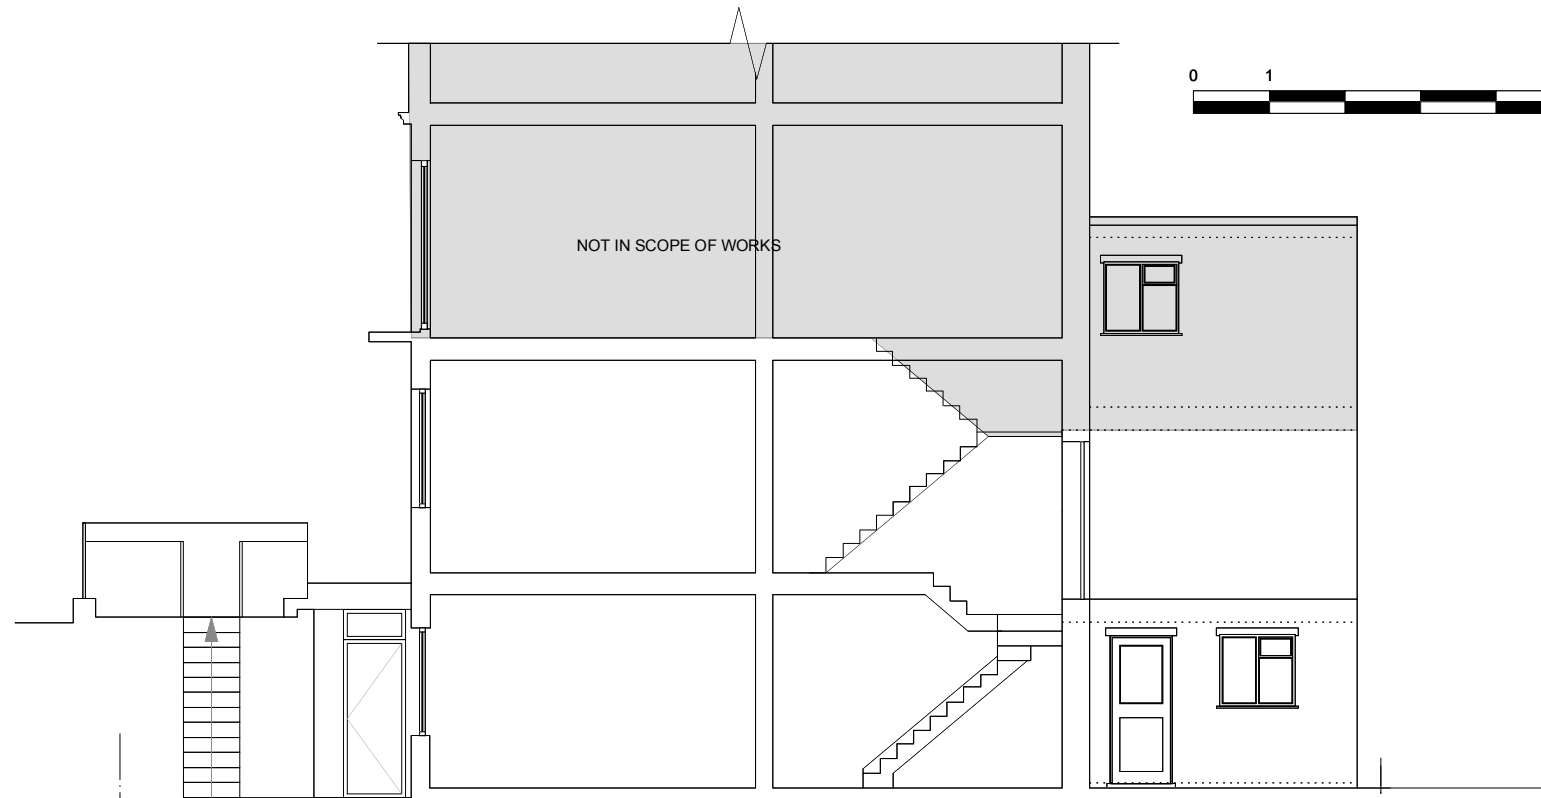

Existing Section Elevation
Scale @ A3 1:100



Existing Front Elevation
Scale @ A3 1:100

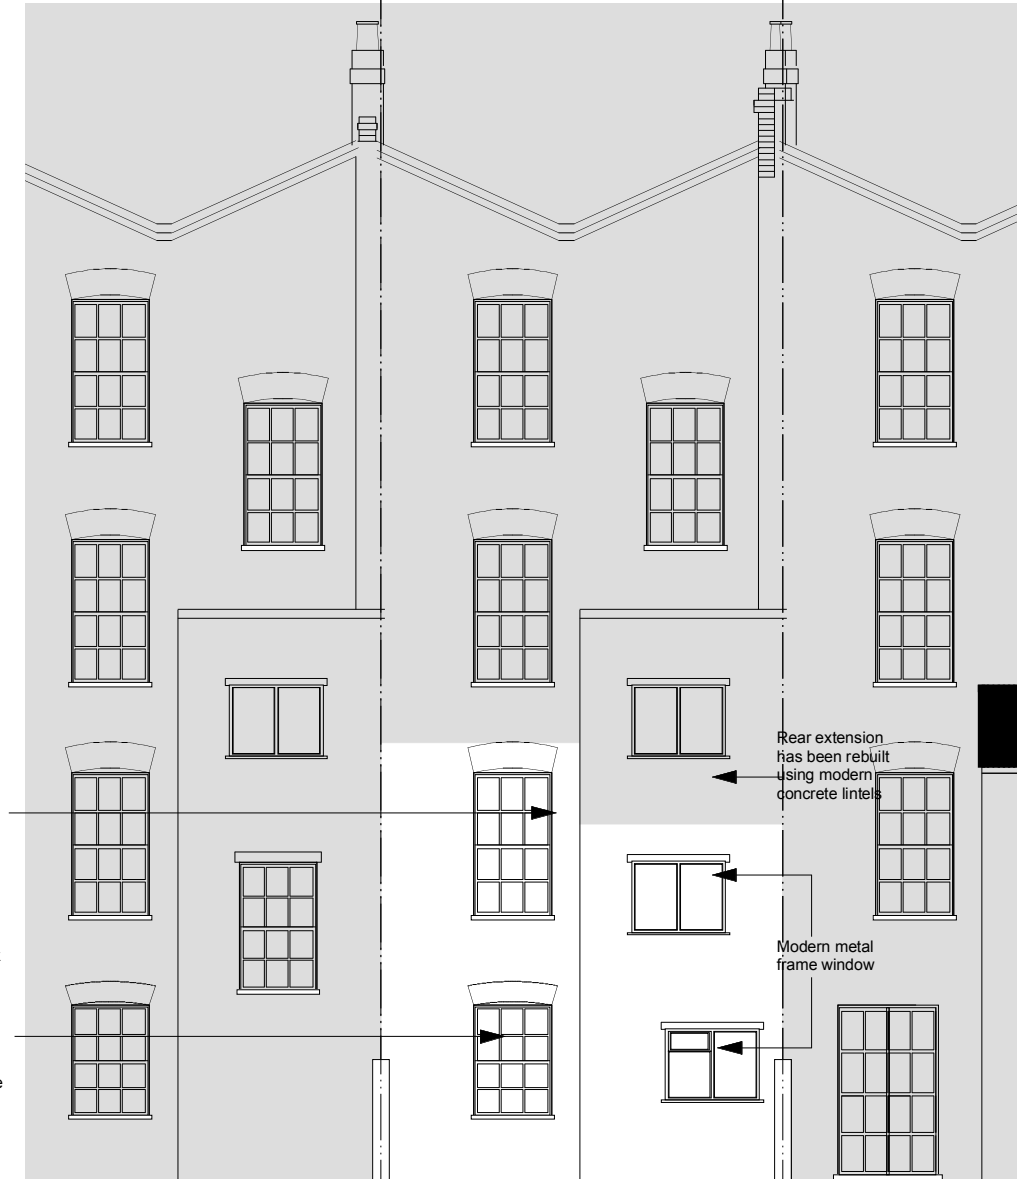

Existing Rear Elevation
Scale @ A3 1:100

Inside the apartment there are no original features left.