



Existing roof plan  
Scale @ A3 1:100

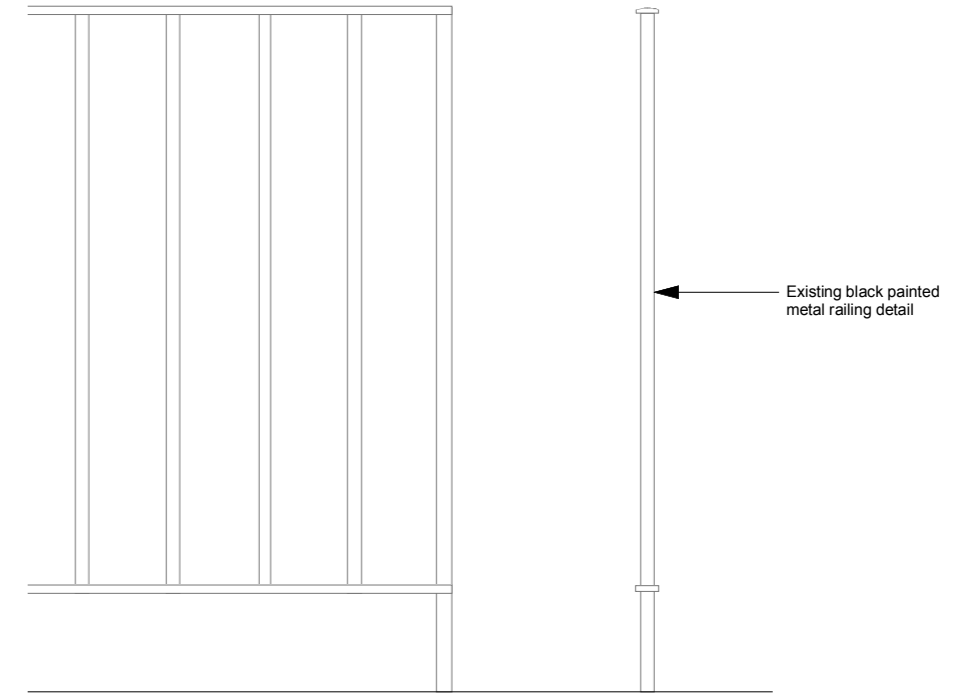

Existing and Proposed front railing detail elevation and section  
Scale @ A3 1:10

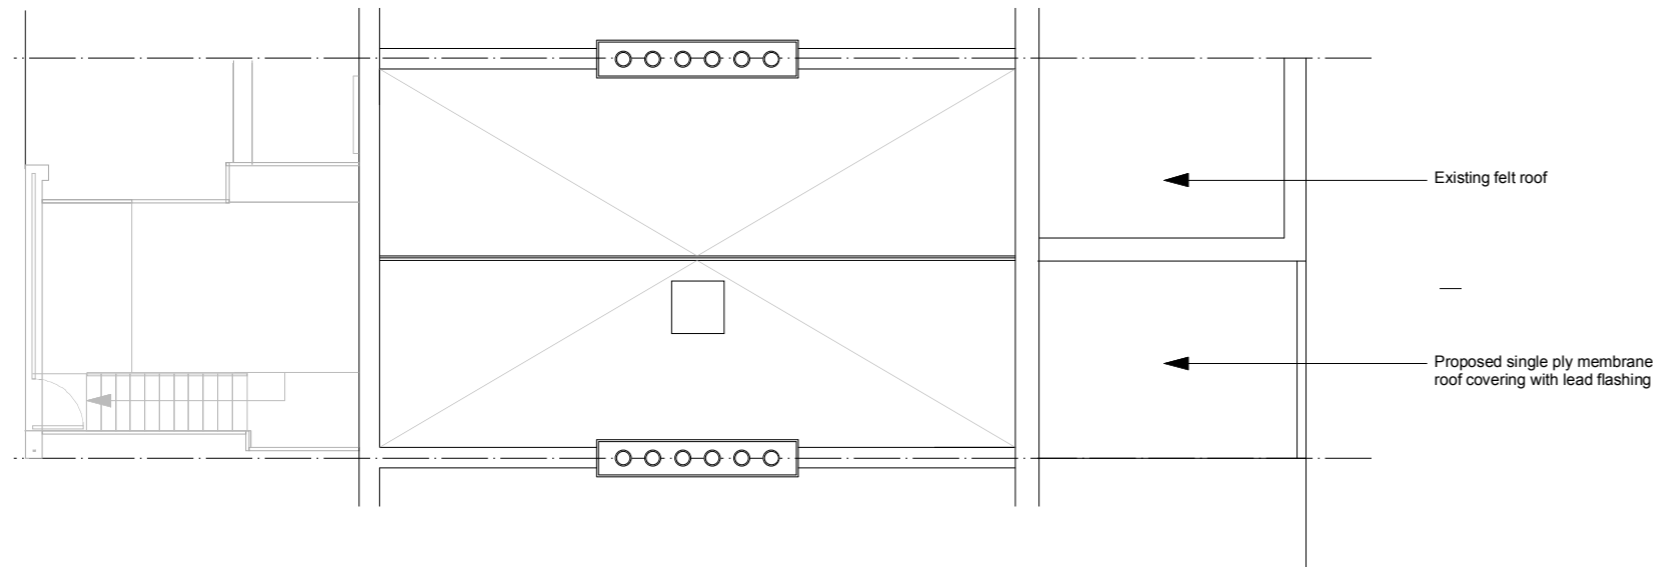

Proposed roof Plan  
Scale @ A3 1:100