

Window Drawing

Created By: Stuart
Last Saved By: Stuart
Printed By: Stuart

CAPITAL WINDOW MANUFACTURING (UXB) LTD


UNIT 9 SARUM COMPLEX
SALISBURY ROAD
MIDDLESEX UB8 2RZ
Tel No: 01895 271061
Fax No: 01895 810565

STILL COMMERCIAL DOORS

Job No: CAPJ11323
Ref: 85 Grays Inn Road

Date Printed: 13 October 2017 15:19
Date Job Required: 24 October 2017

RAZ 7016M

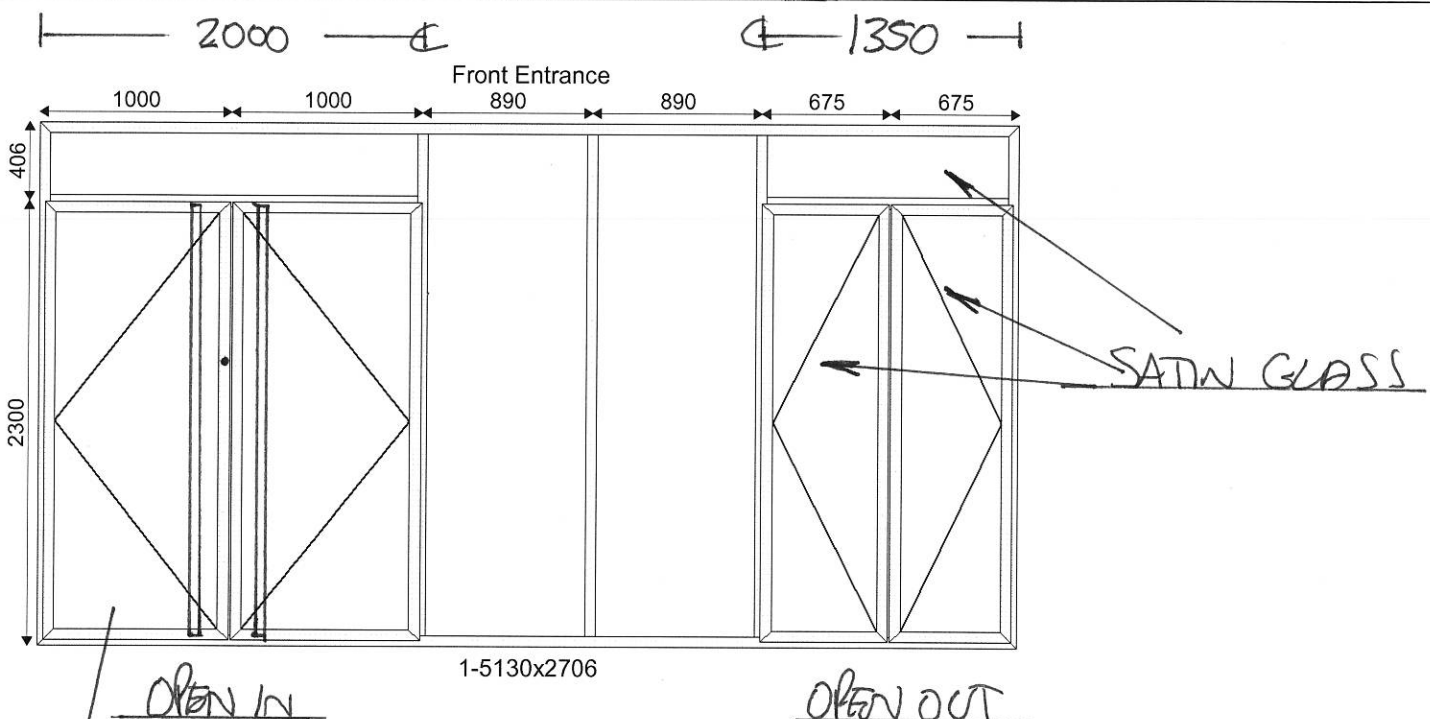

LEAD DOOR 850MM CLEARANCE OPENING
FULL HEIGHT SATIN STAINLESS
POLE HANDLES
NO HOLD ORA CLOSERS
MAG LOCK TO LEAD DOOR ONLY
KEY/KEY HOOD LOCK WITH 15 KEYS
AND FINGER TRAP STUDS

ADAMS RITE 960
PANIC BARS
NO EXTERNAL
ACCESS OR HANDLES
NO HOLD ORA
CLOSERS