



1 PR GROUND FLOOR PLAN
1:100

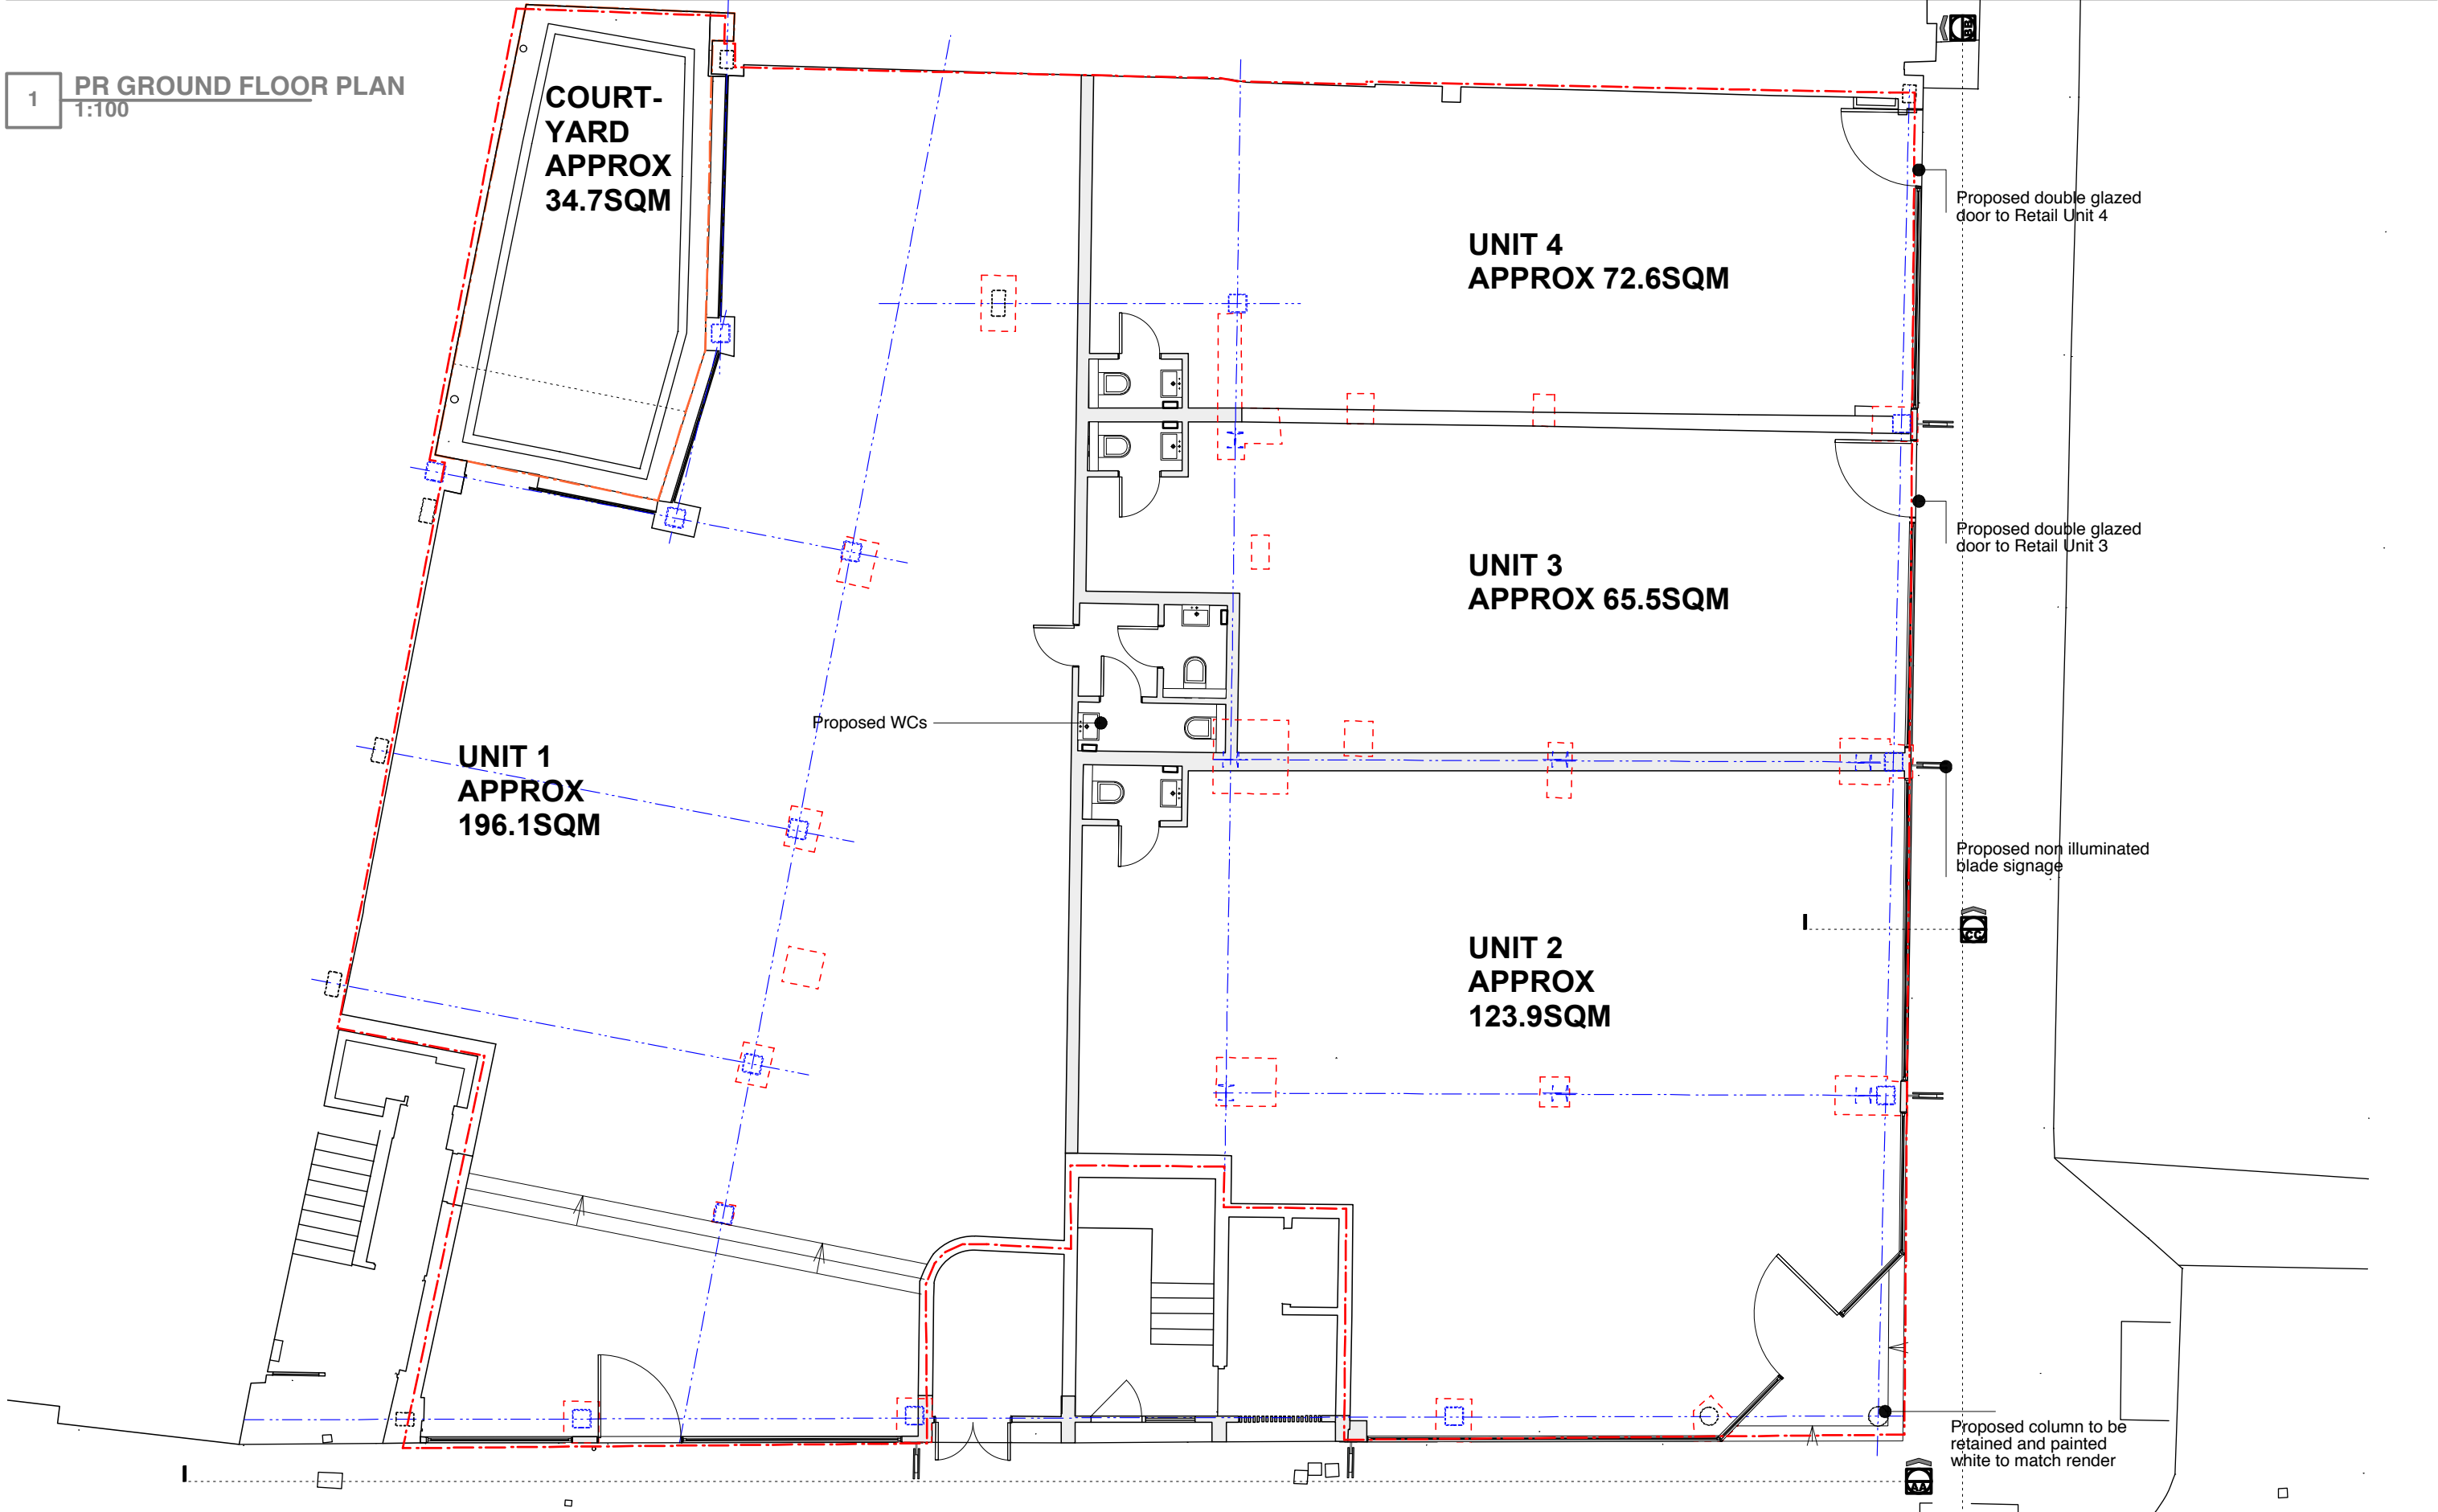

1 PR ENDELL ST ELEVATION
1:100

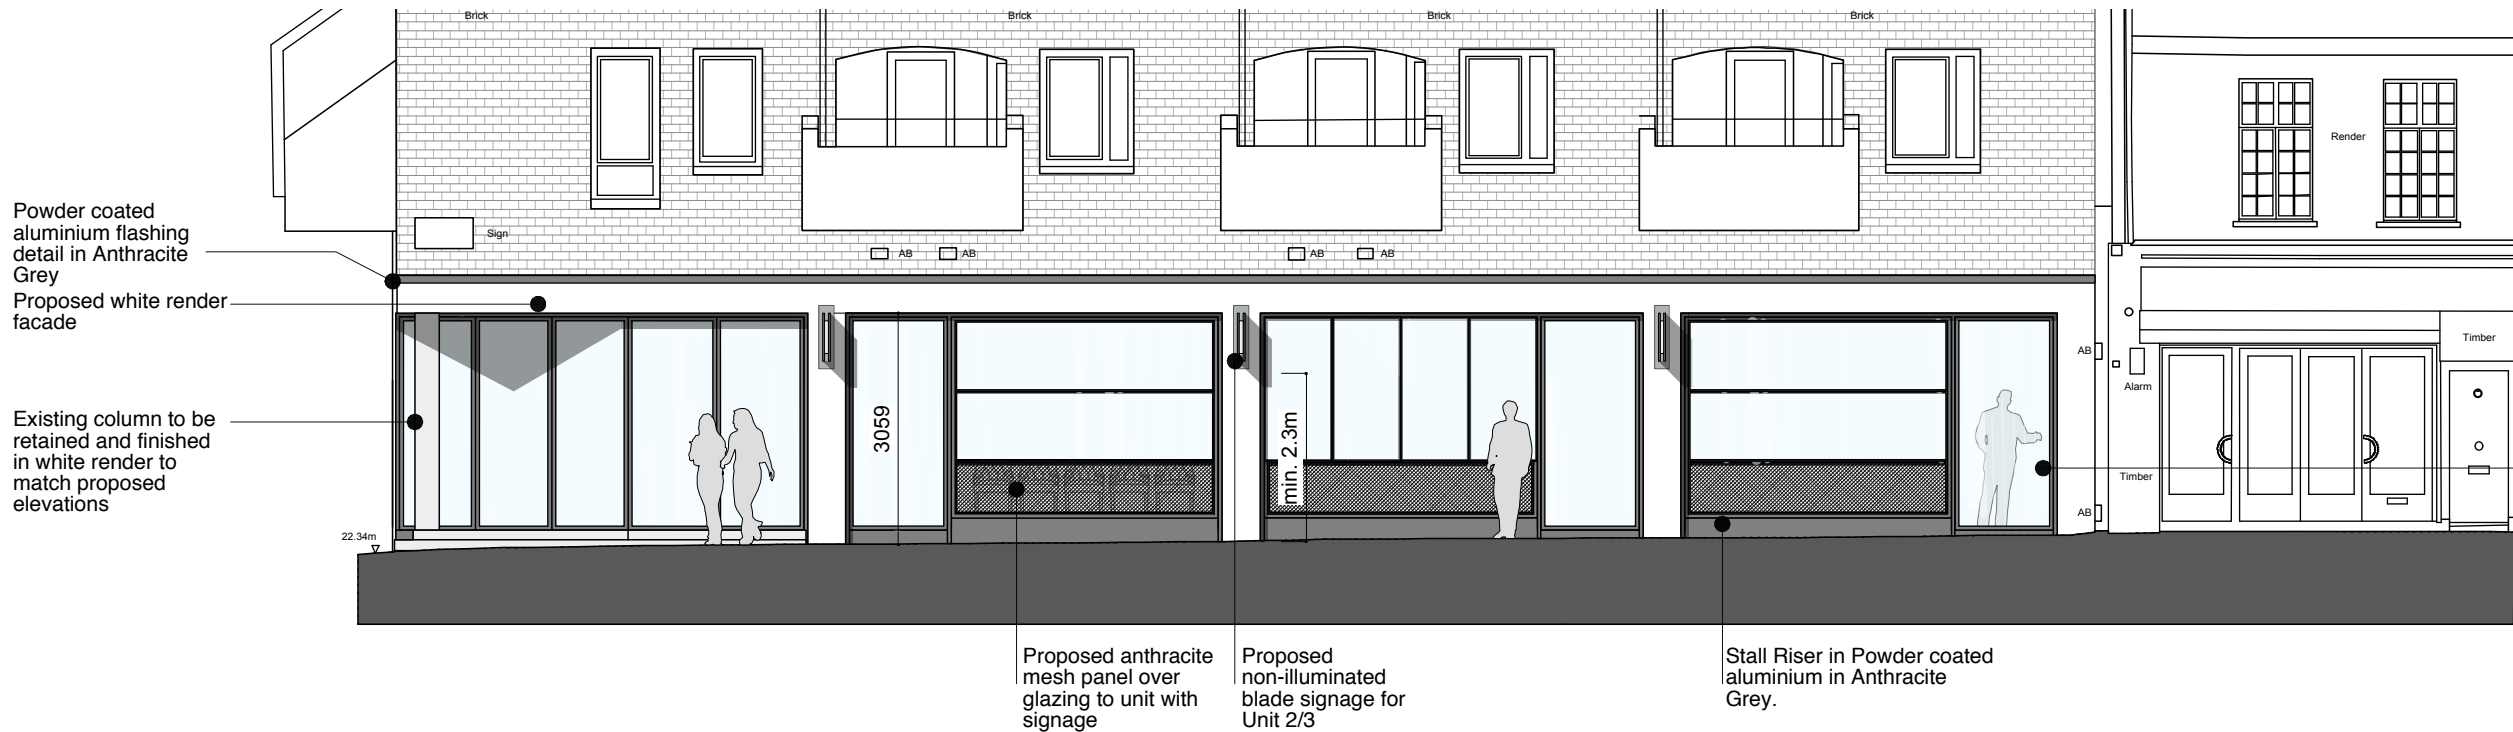


Proposed anthracite metal stall riser

Proposed double glazed door to Unit 4




Proposed white render facade

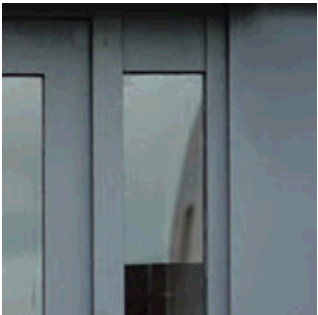

Proposed anthracite metal frames

2 PR SHELTON ST ELEVATION
1:100

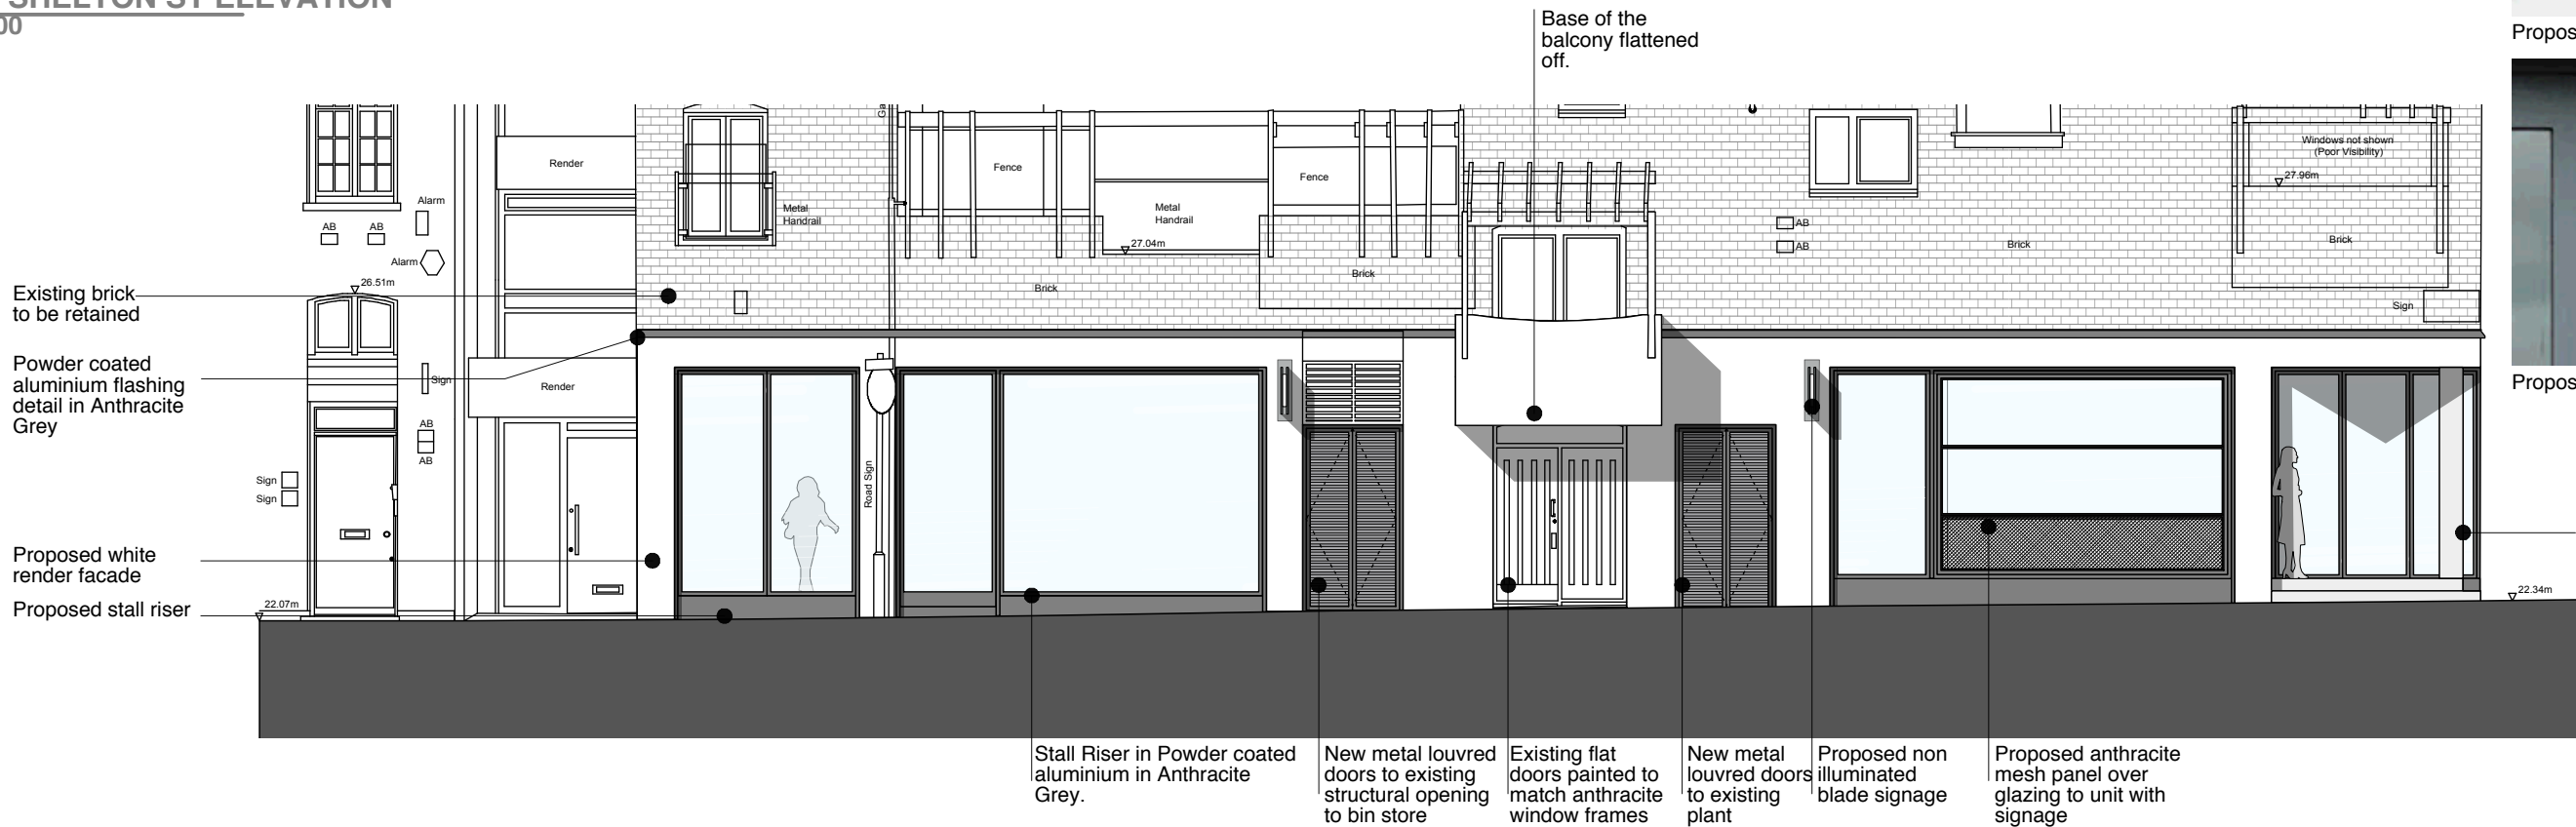

Existing column to be retained, finished in white render to match proposed elevations

1

PR ENDELL ST ELEVATION

1:25

