




Revisions

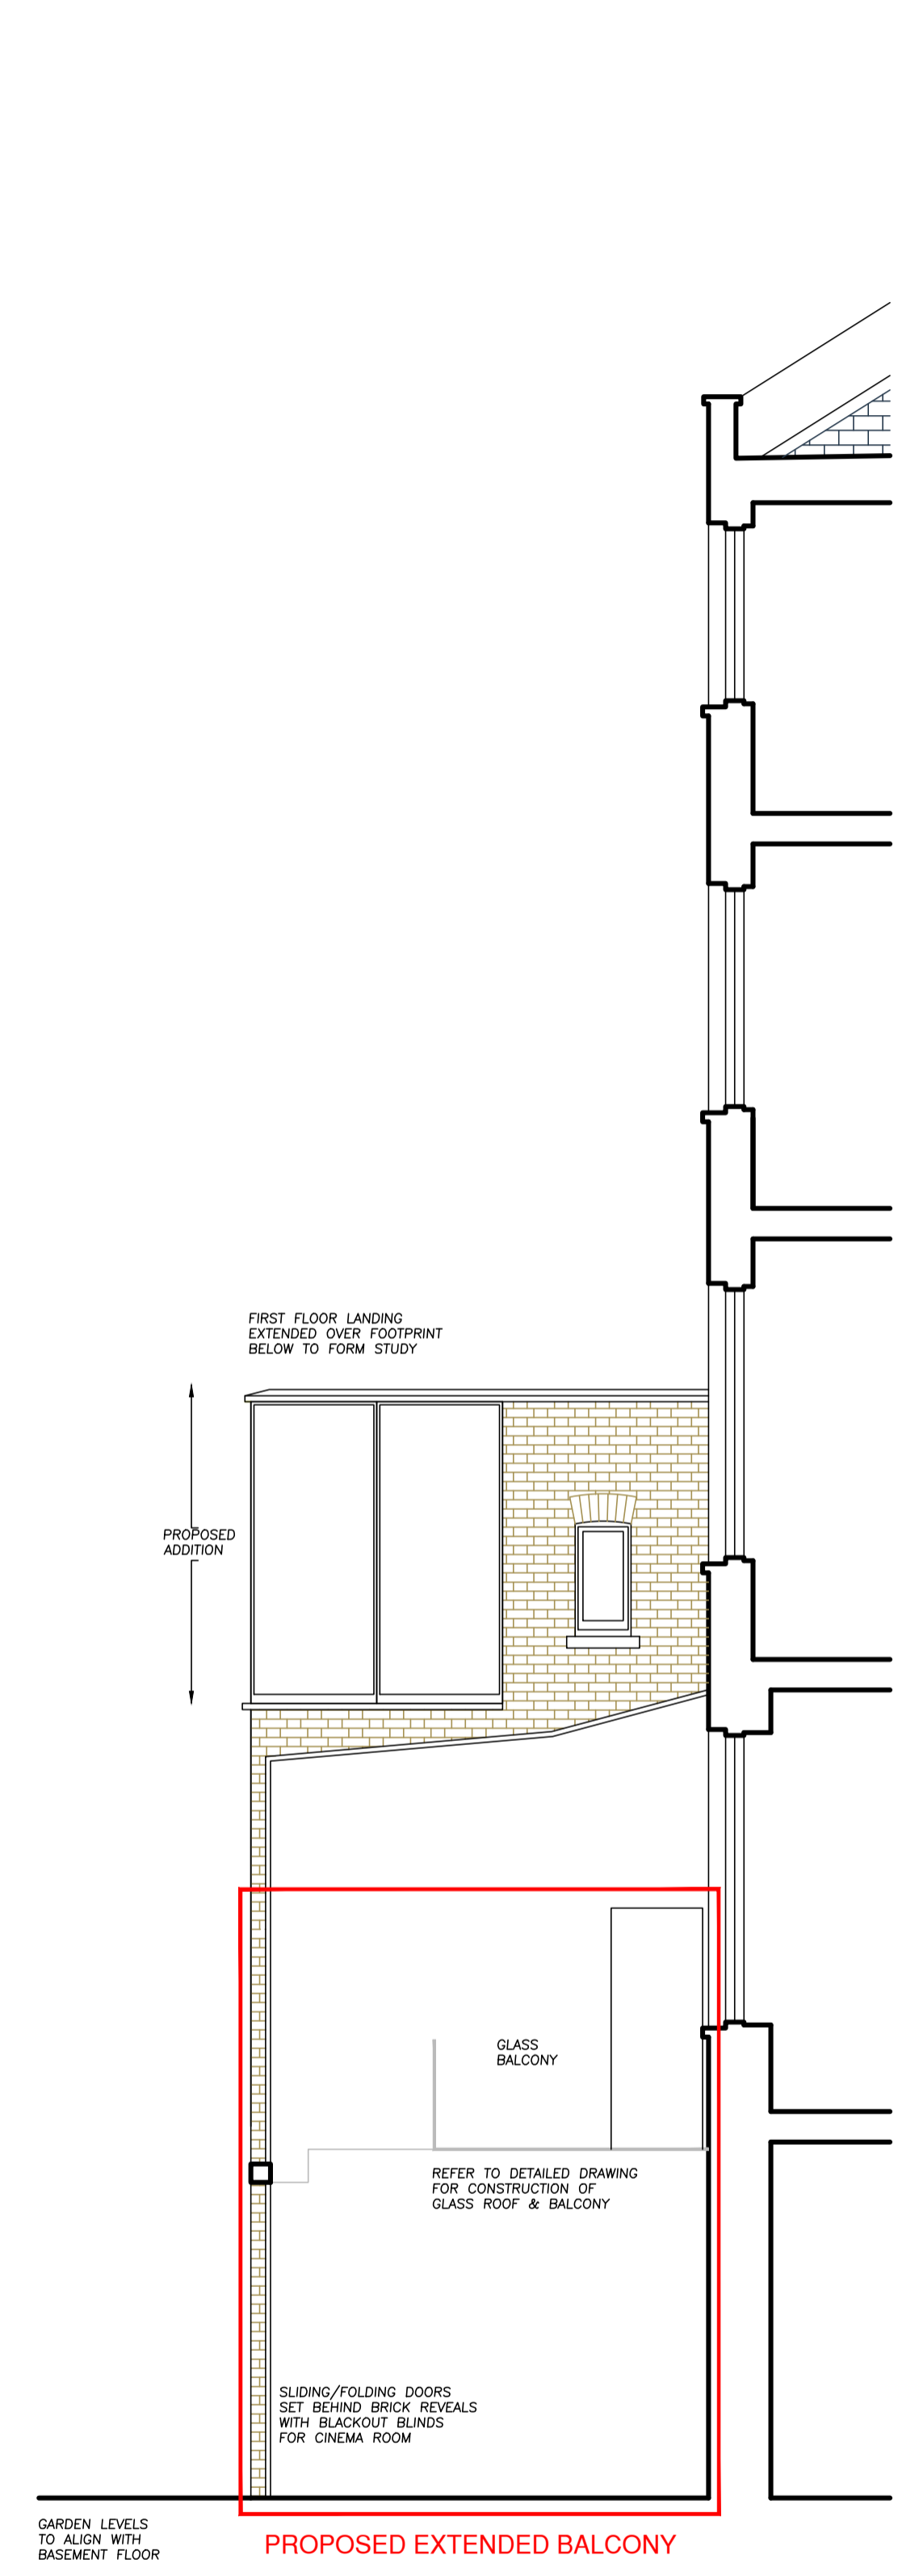


SECTION B<sup>2</sup>

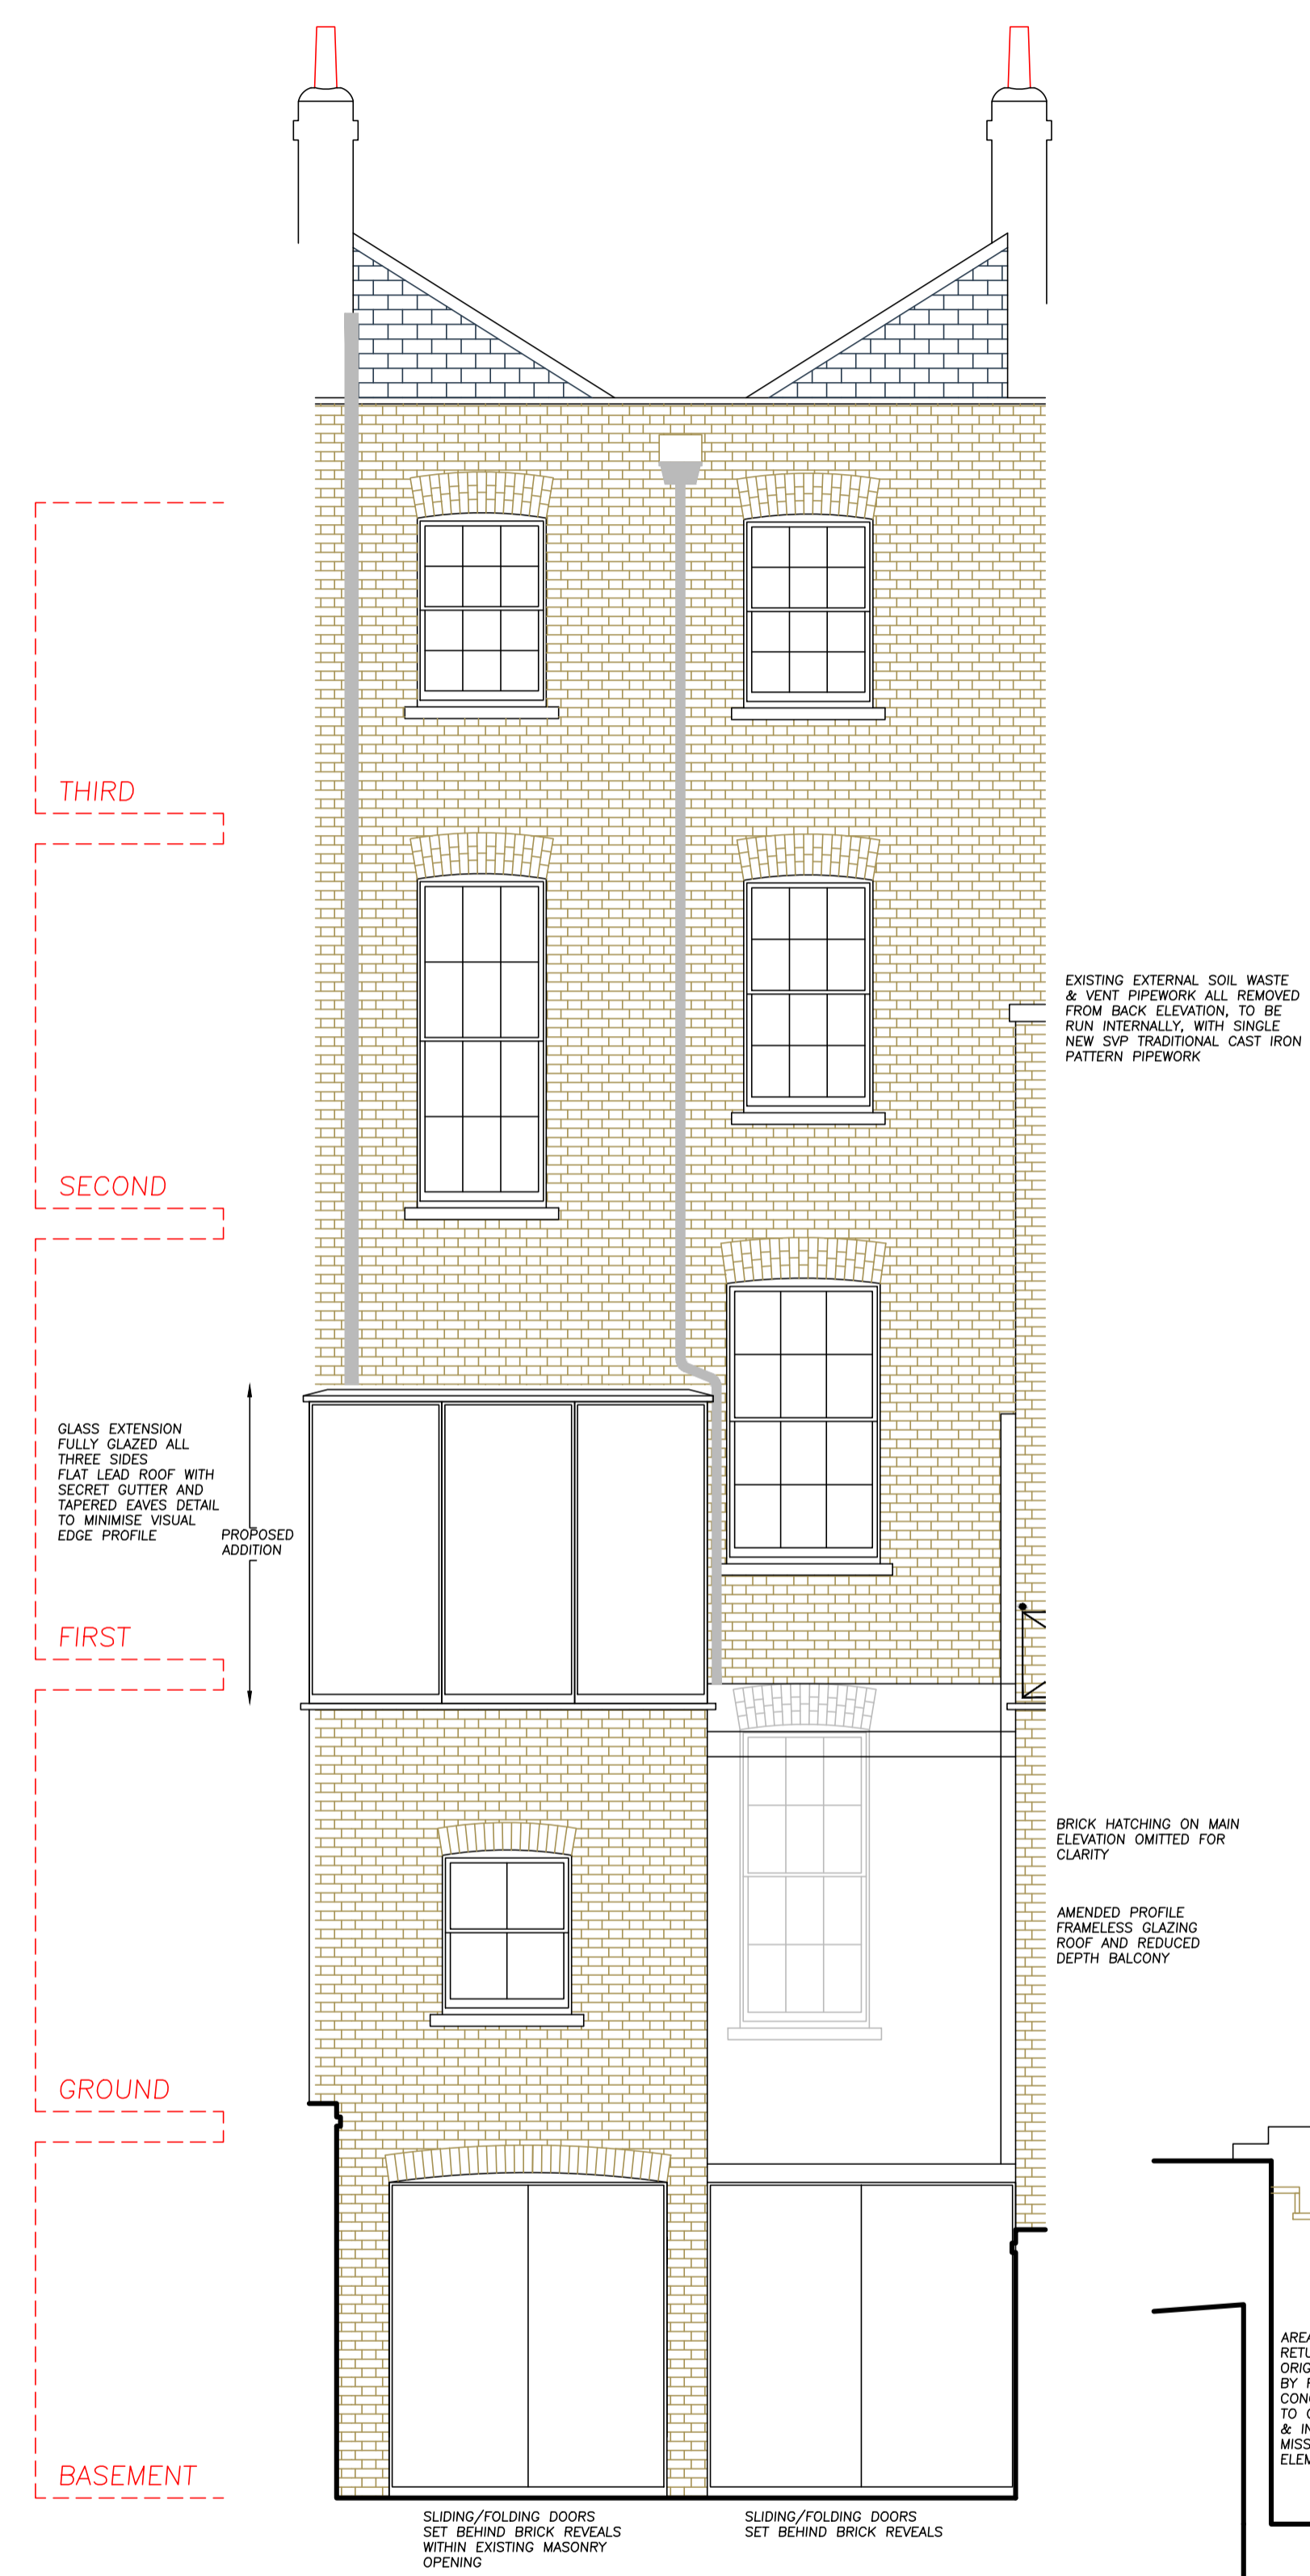

BACK ELEVATION

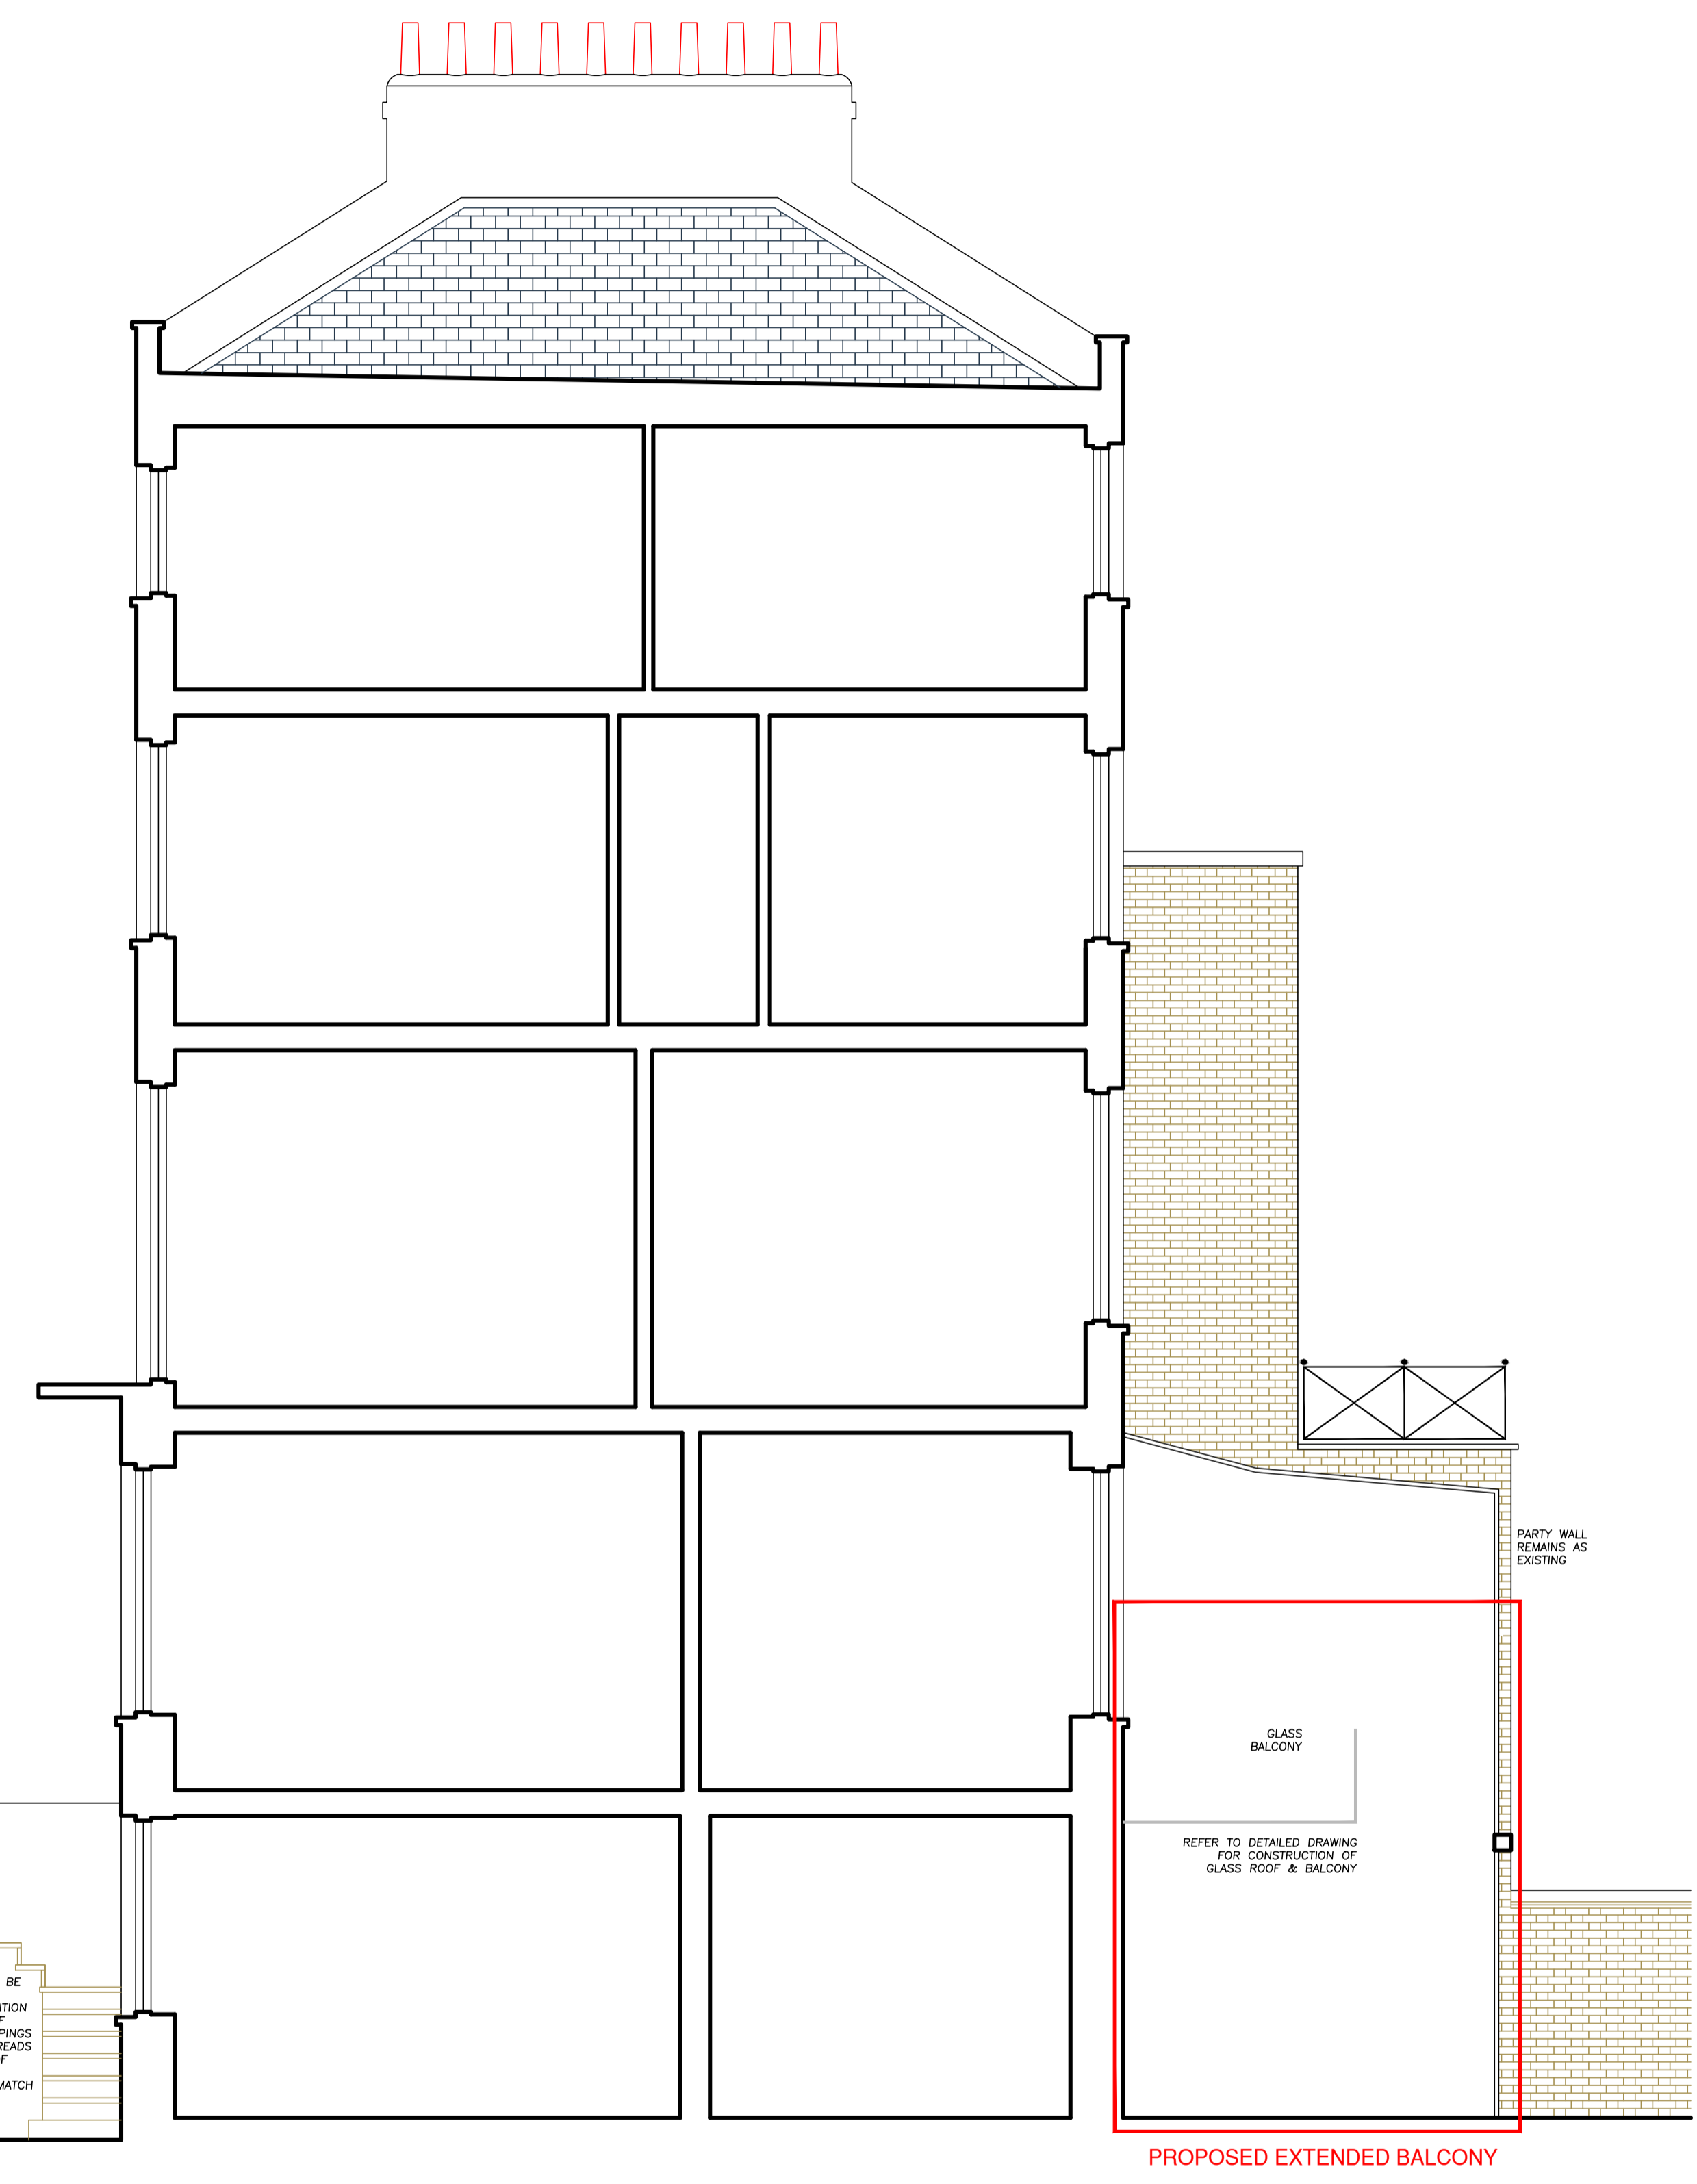

SECTION B

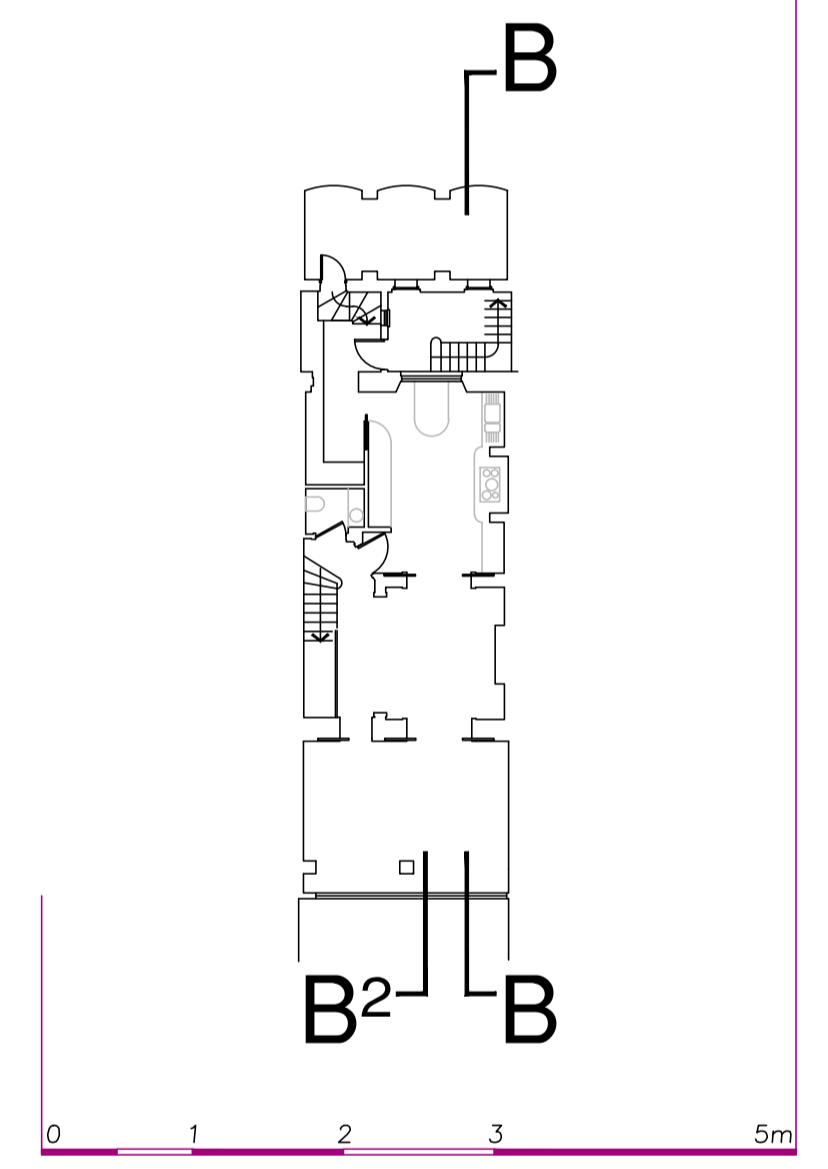

Architecture and Design © Copyright  
**STEPHEN BRANDES ARCHITECTS**  
 5 Spedan Close Hampstead London NW3 7XF  
 architects@brandes.co.uk Tel 020 7431 2225

Job Title  
 14 REGENTS PARK TERRACE  
 LONDON NW1

Drawing Title  
**PROPOSED  
 BACK ELEVATION & SECTIONS B**

SCALE 1:50 @ A1	CAD Information
DATE SEP 17	
DRAWN SB	
ISSUE PLANNING LB	

Job No. 575	Drawing No. LB 214	Rev. 
----------------	-----------------------	----------