




SECTION A

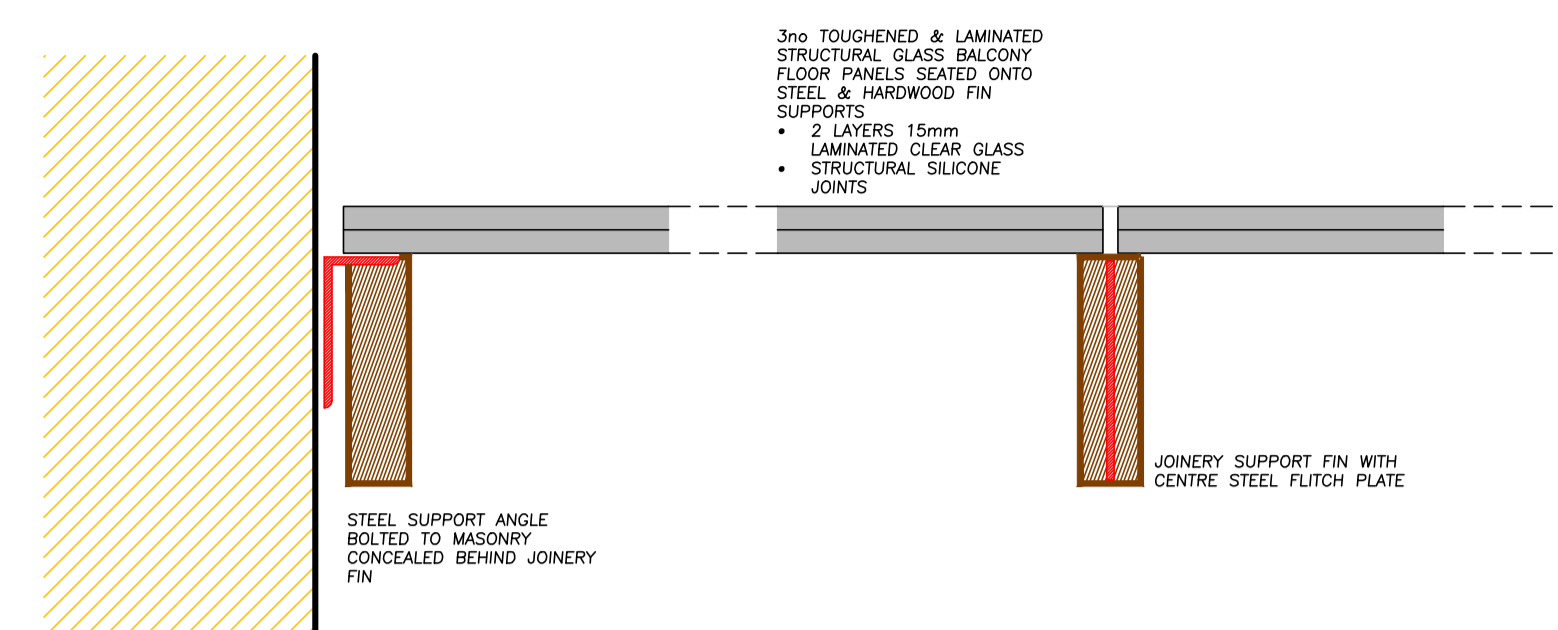


DETAILED SECTION B
1:5

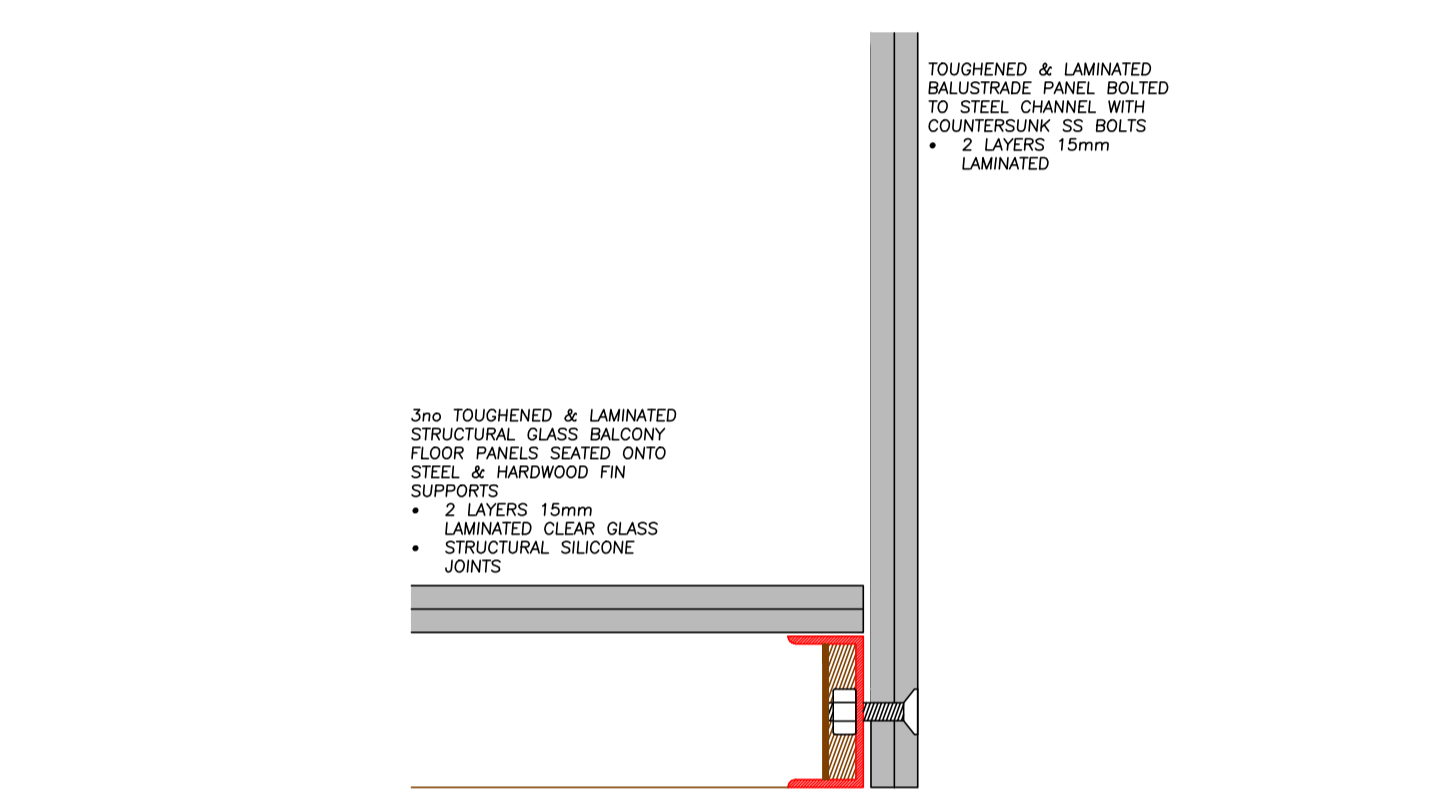

DETAIL A
1:5

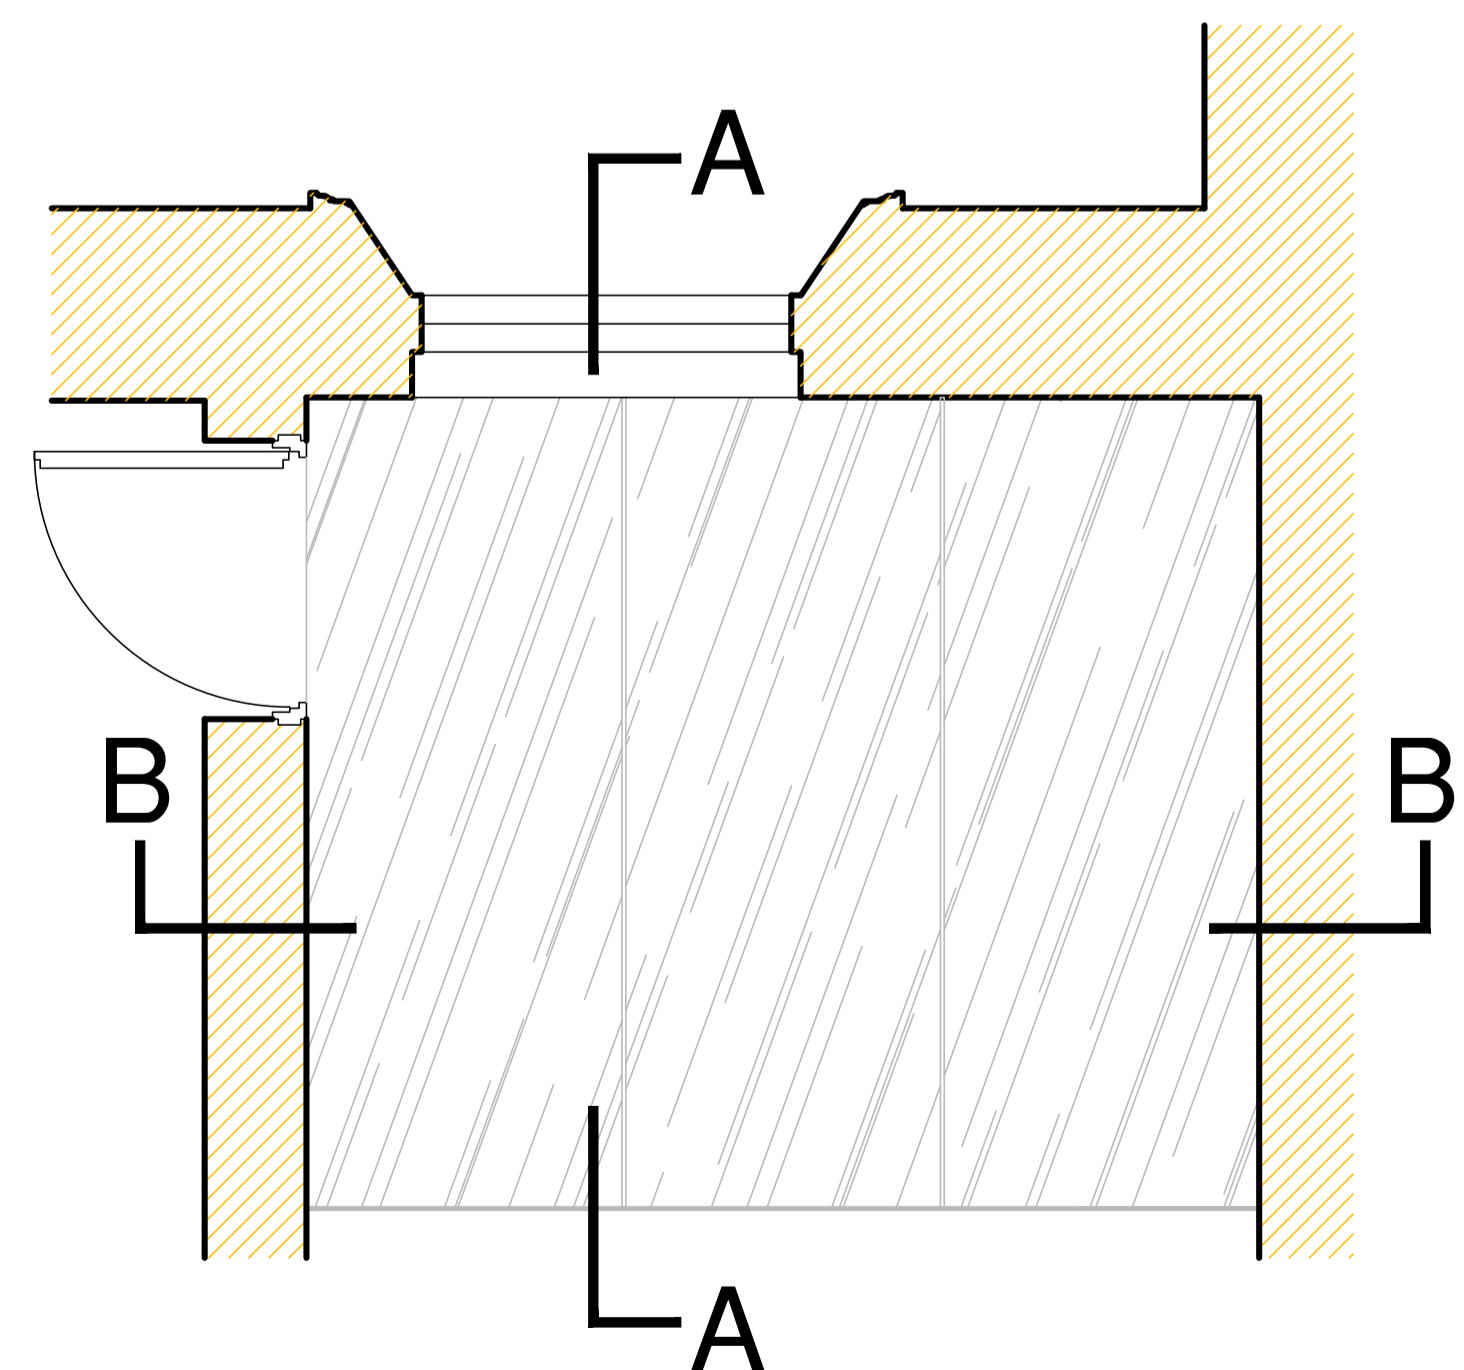

PLAN

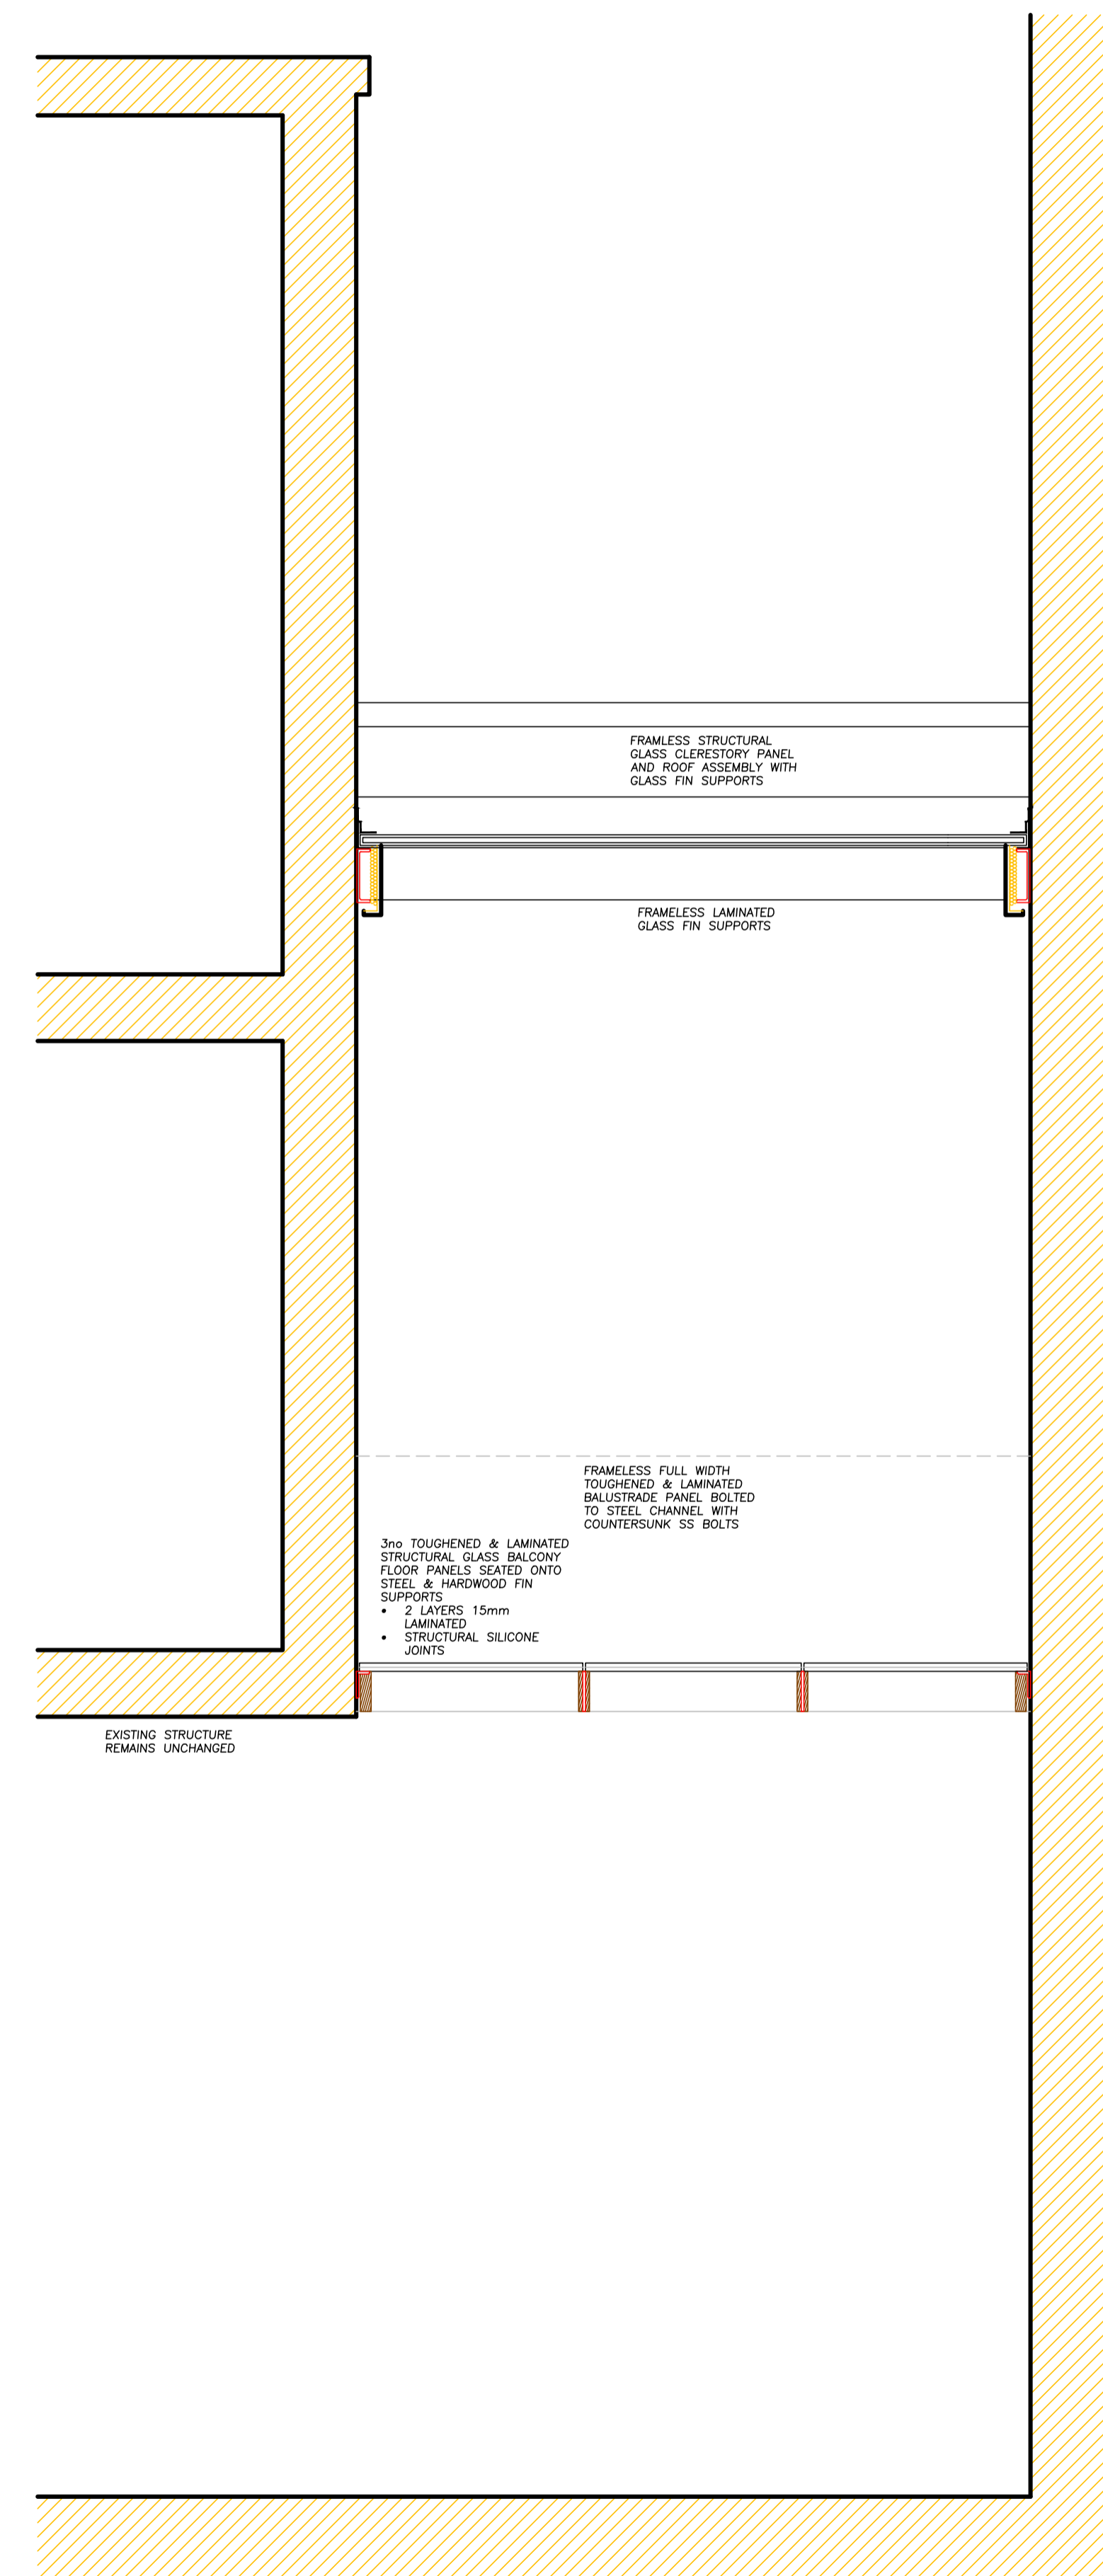

SECTION B

Architecture and Design © Copyright
STEPHEN BRANDES ARCHITECTS
 5 Spedan Close Hampstead London NW3 7XF
 architects@brandes.co.uk Tel 020 7431 2225

Job Title
 14 REGENTS PARK TERRACE
 LONDON NW1

Drawing Title
 PROPOSED GLAZING DETAILS
 EXTENDED BALCONY

SCALE	1:20 & 1:5 @ A1	CAD Information
DATE	NOV 17	
DRAWN	SB	
ISSUE	PLANNING LB	

Job No.	Drawing No.	Rev.
575	LB 276	