




scales 1: 50 @ A1  
1 : 100 @ A3

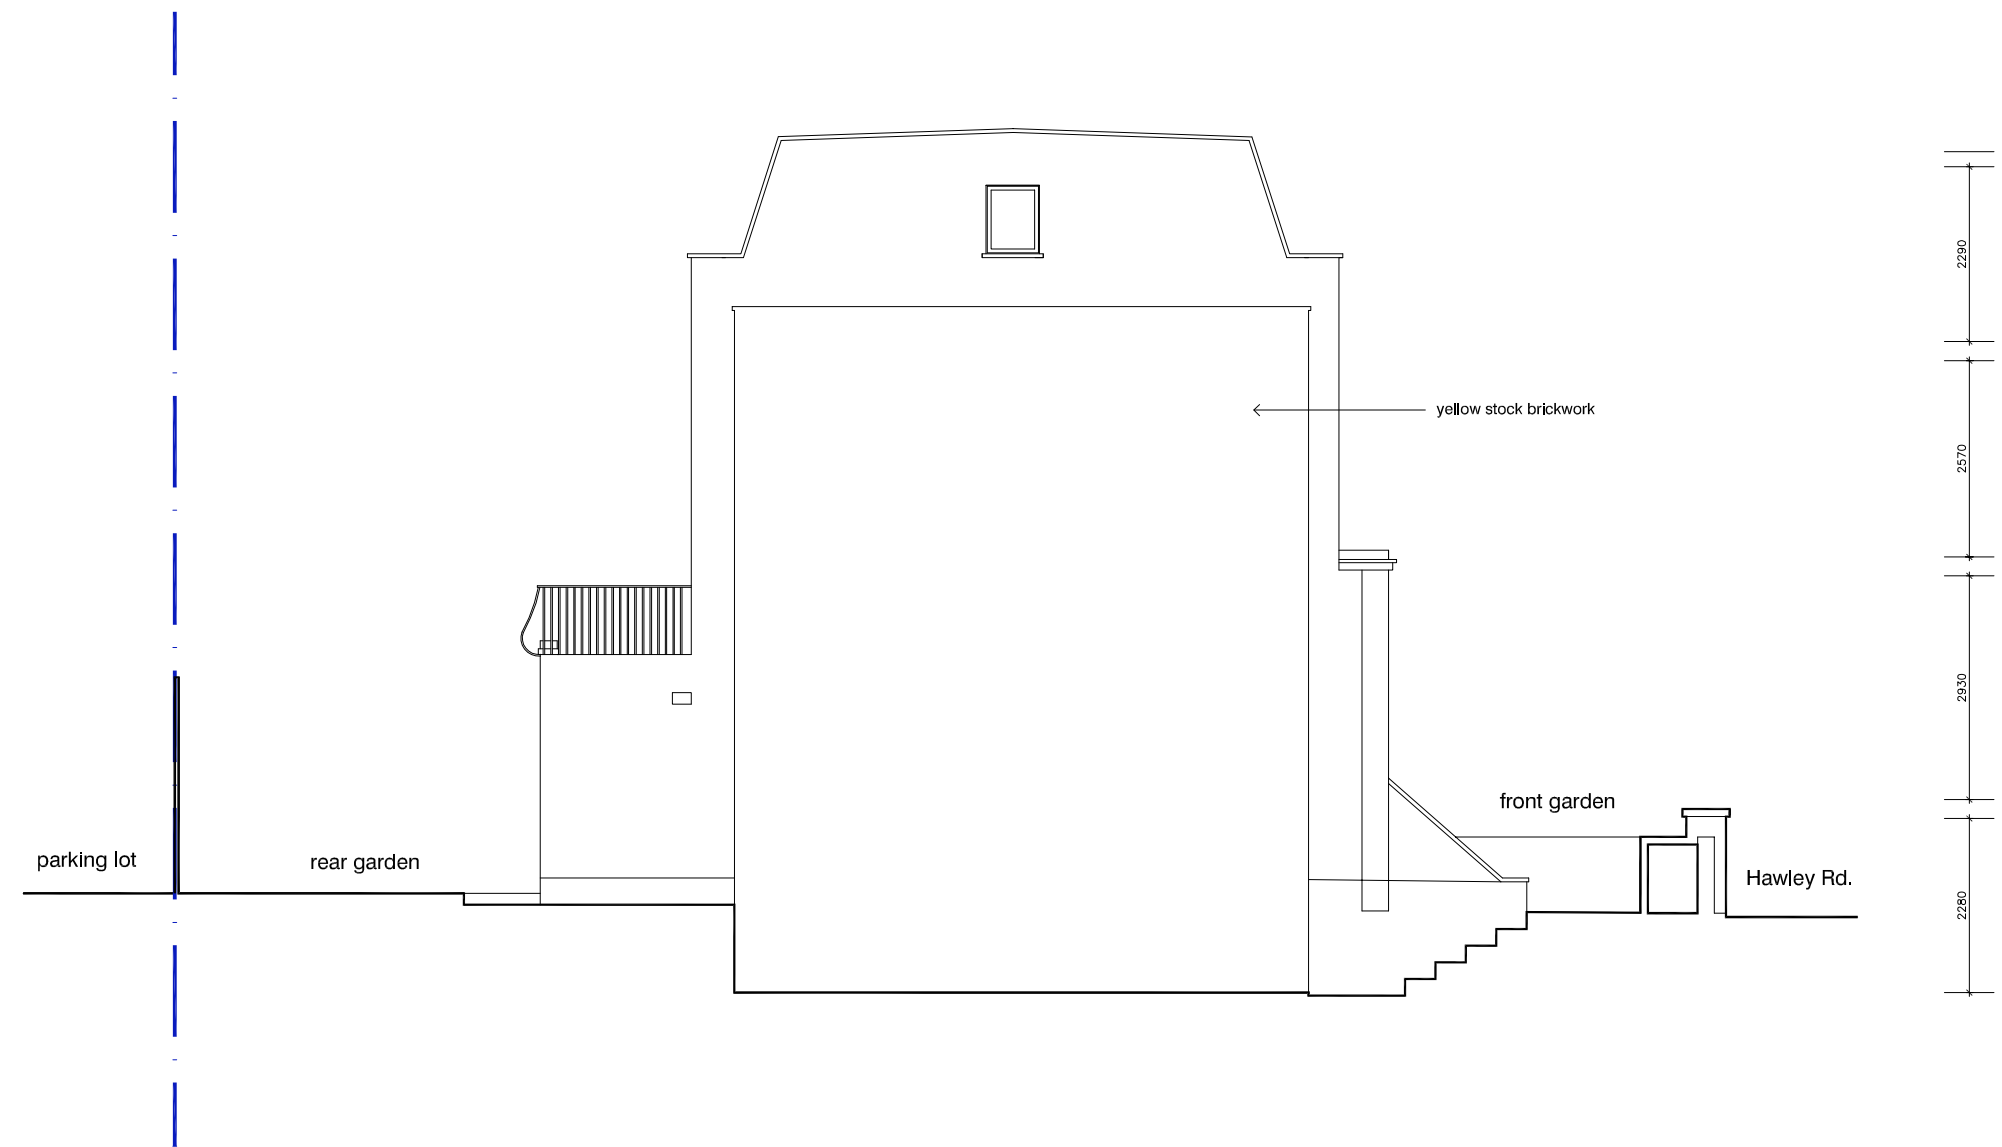

flank elevation (east) as proposed

**DVM**  
ARCHITECTS

4a Murray Street . London . NW1 9RE  
Telephone 0207 485 2121 . Facsimile 0207 267 2527  
e-mail: studio@dvmarch.com

---

**Client**  
Carol Jones

---

**Project**  
19 Hawley Road  
London NW1

---

**Title**  
East Flank  
AS PROPOSED

<b>Scale</b> 1: 50	<b>Date</b> 06.12.17	<b>Job No.</b> 1960
<b>Drawing No.</b> 1960-111		<b>Rev.</b>

All dimensions are to be checked on site.  
© This drawing is copyright and remains the property of David & Victoria Mercer at all times and may not be reproduced in part or whole without written consent.