




scales 1: 50 @ A1
1 : 100 @ A3

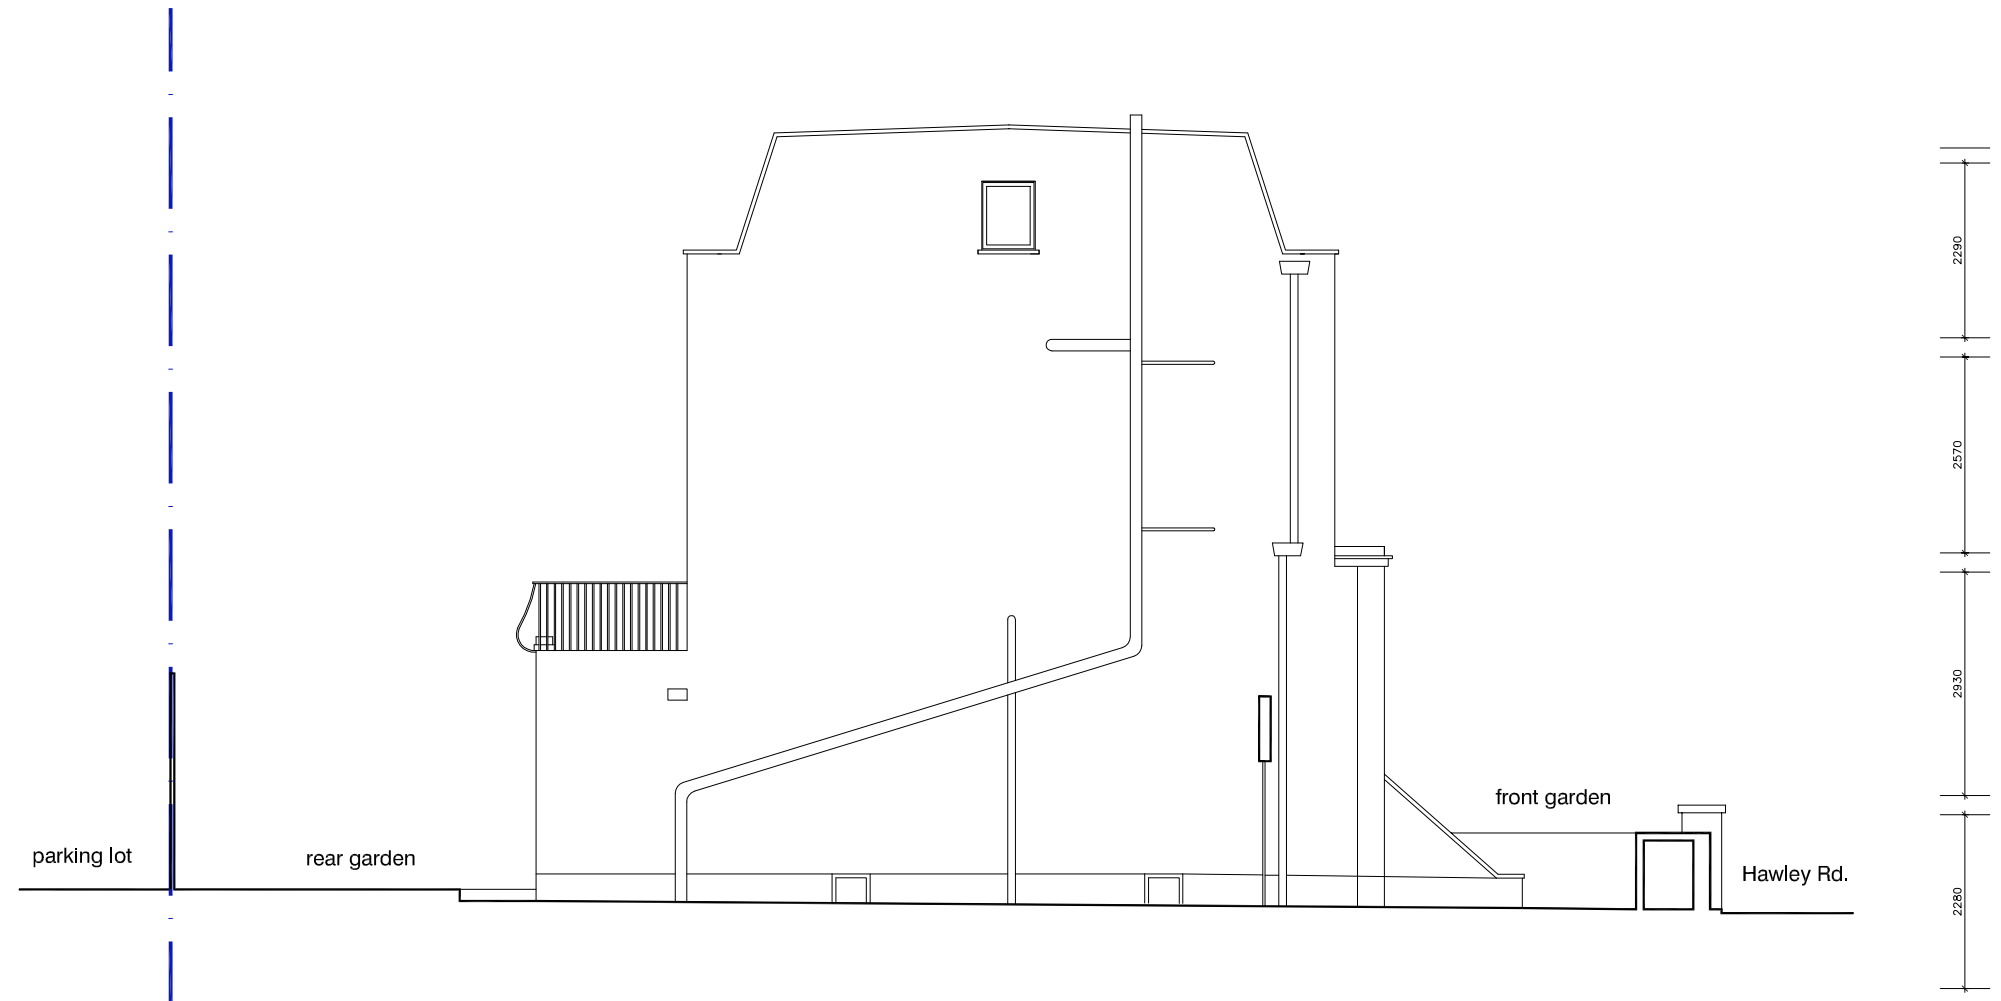

flank elevation (east) as existing

DVM
ARCHITECTS
4a Murray Street . London . NW1 9RE
Telephone 0207 485 2121 . Facsimile 0207 267 2527
e-mail: studio@dvmarch.com

Client
Carol Jones

Project
19 Hawley Road
London NW1

Title
East Flank Elevation
AS EXISTING

Scale	Date	Job No.
1: 50	06.12.17	1960

Drawing No.	Rev.
1960-06	

All dimensions are to be checked on site.
© This drawing is copyright and remains the property of David & Victoria Mercer at all times and may not be reproduced in part or whole without written consent.