



New conservation roof window to stairs

New 2nd floor brick extension with flat roof

2nd floor terrace with frosted glass guarding to party wall

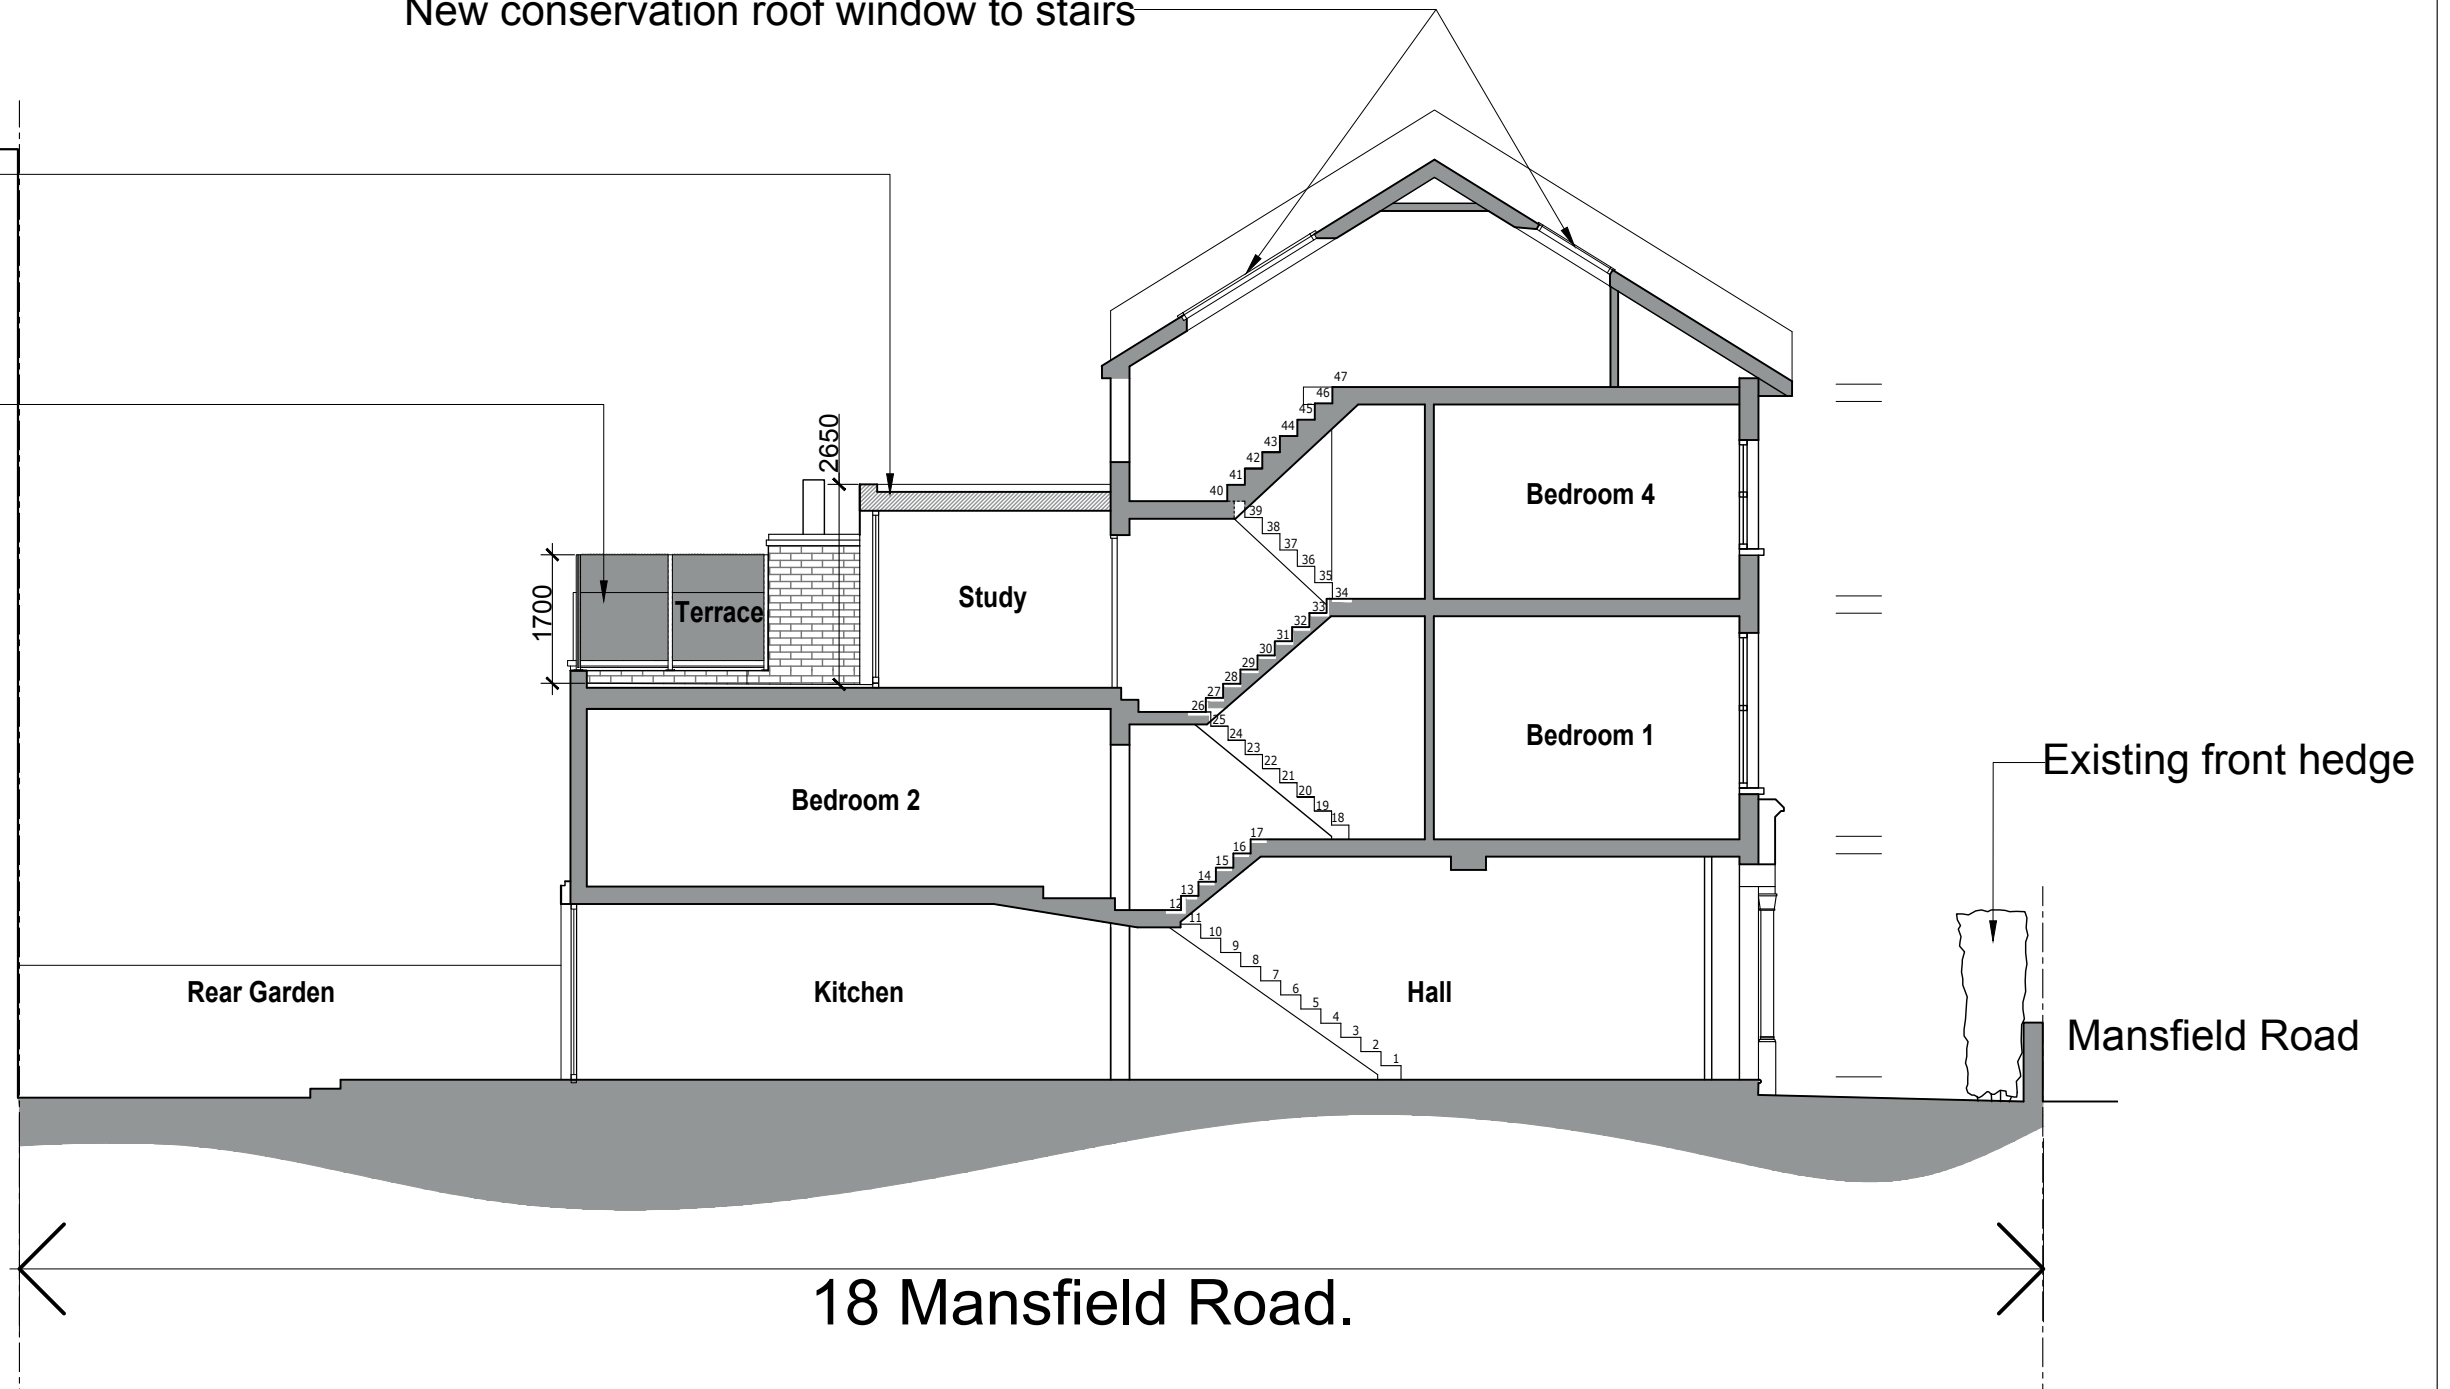

Scale bar. 1cm = 1metre

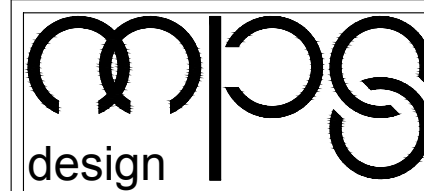

2 Linersh Wood, Bramley, Guildford.
GU5 0EE.
info@mpsdesign.co.uk

Job Title
18 Mansfield Road. London NW3.

Dwg Title
Proposed Long Section

Scale
1/100@A3

Dwg No
MR-202

Revision
-

Date
26/11/17