



Existing

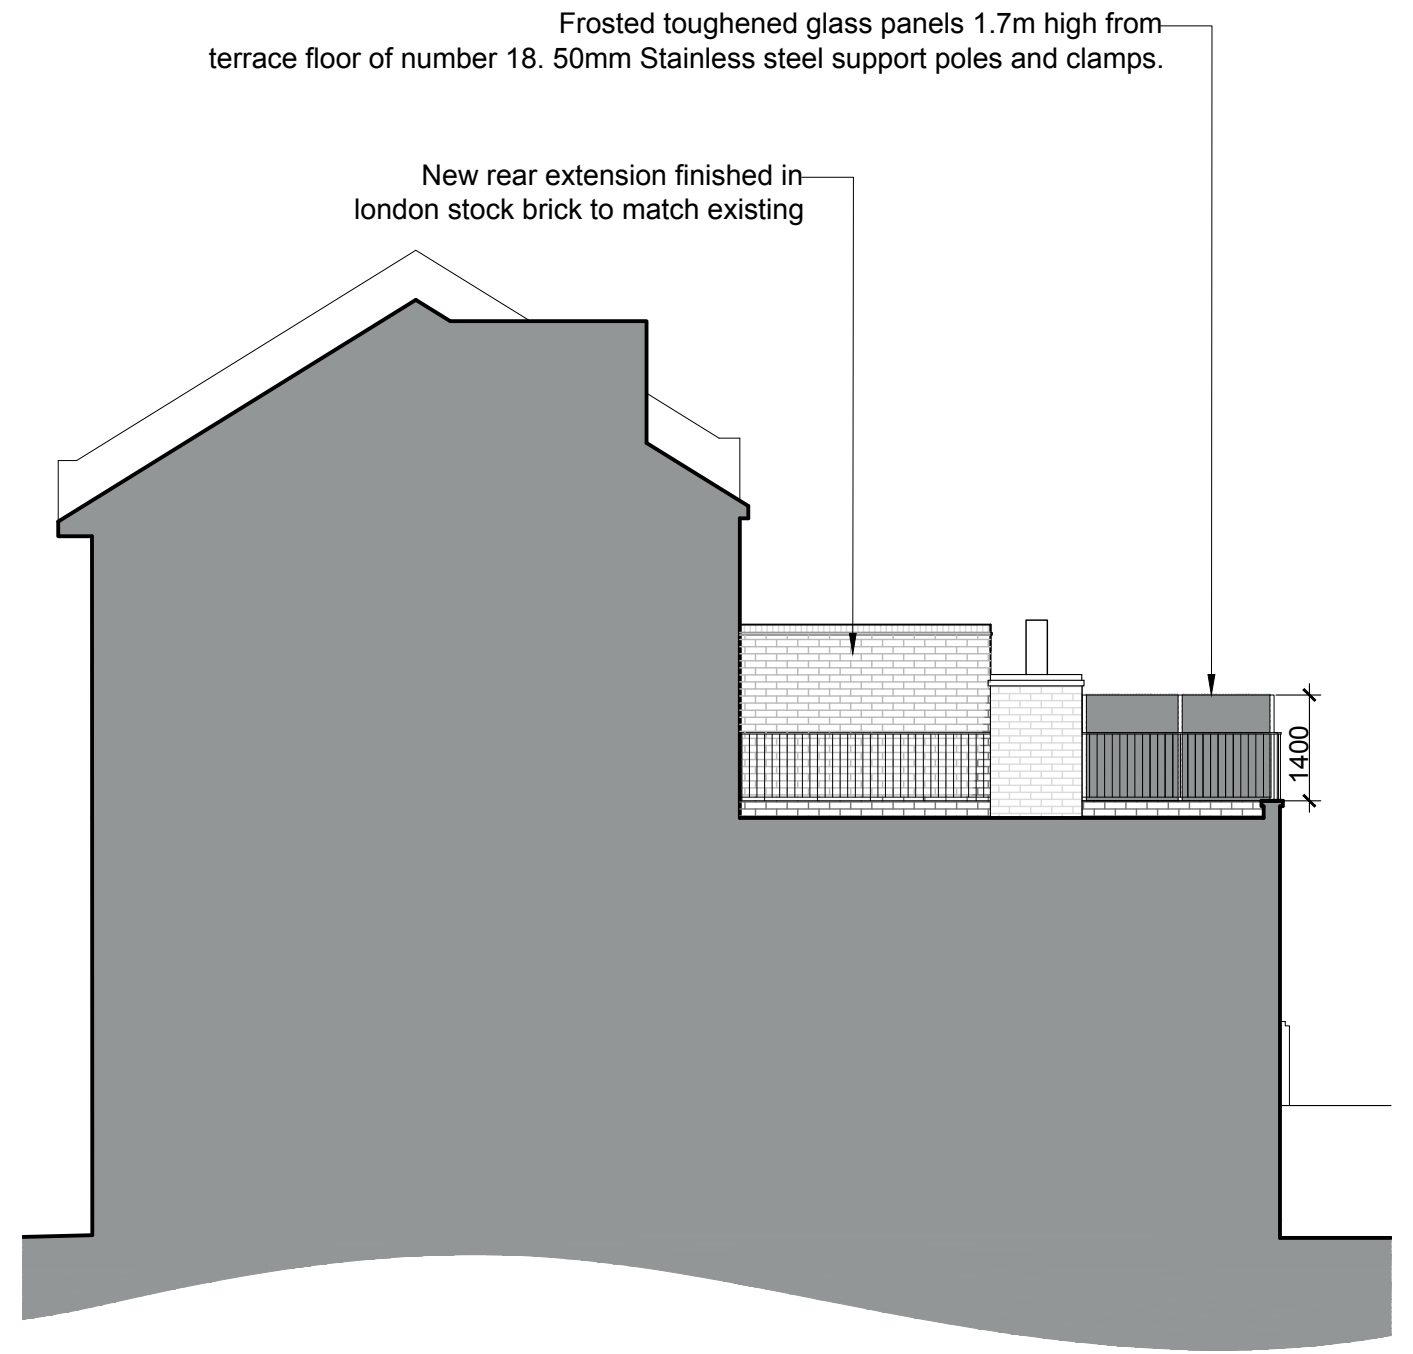

Proposed

Scale bar. 1cm = 1metre

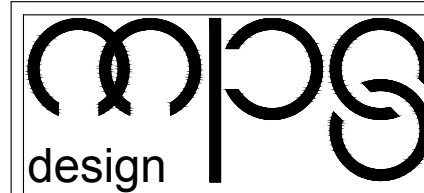

2 Linersh Wood, Bramley, Guildford.  
GU5 0EE.  
info@mpsdesign.co.uk

Job Title 18 Mansfield Road. London NW3.			
Dwg Title Existing + Proposed Elevation (20 Mansfield Rd)			
Scale 1/100@A3	Dwg No MR-203	Revision -	Date 26/11/17