


Existing Elevation
Scale 1:25

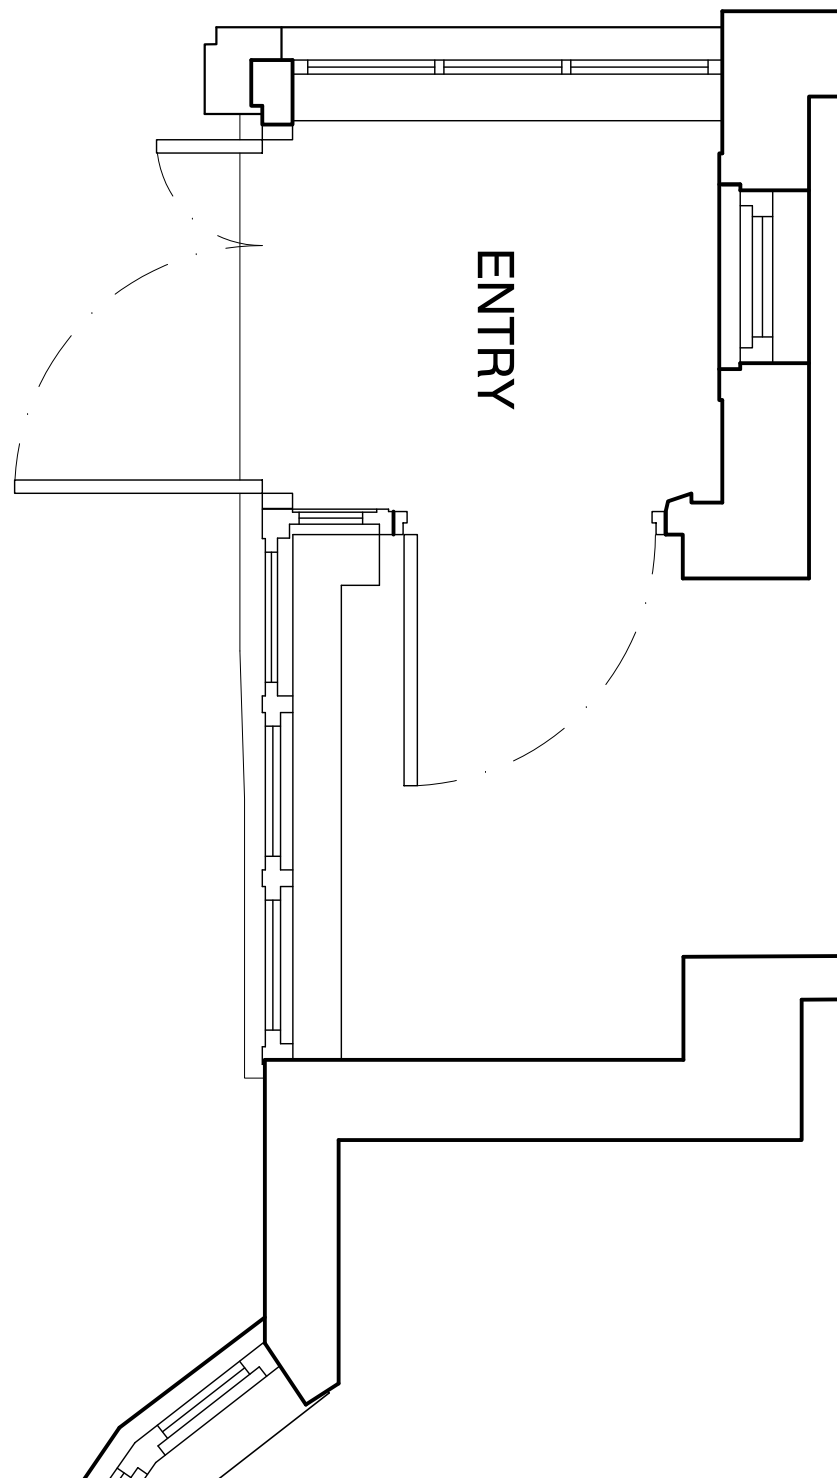

Existing Plan
Scale 1:25

Notes :

- Dimensions are to be checked on site before fabrication and construction
- Any discrepancies are to be immediately notified to the architects
- Structural measurements are to be taken from the structural engineers drawings
- Do not scale
- Copyright reserved by GMA

REV	DESCRIPTION	DATE
-----	-------------	------

DRAWING ISSUE STATUS

certificate of lawfulness

STUART J STEVENSON

Design

94 Bramfield Road, London, SW11 6PY
Telephone: 07976617376
stuartstevenson1@outlook.com

Client
Mr Patrick Sciamma

Project
3 MENELIK ROAD
LONDON
NW2 3RS

Drawing
Existing Entrance Porch

Scale	Date	Drawn	Checked
1:25 @ A3	Nov. 17	SJS	

Type	Client		
01	17-03	GA-02	