


SITE OF APPLICATION  
OUTLINED IN RED

Ordnance Survey, (c) Crown Copyright 2016. All rights reserved. Licence number 100022432

## LOCATION PLAN

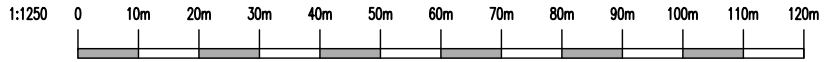

SCALE 1:1250



## AERIAL VIEW

(APPLICATION SITE  
OUTLINED IN RED)

REV DESCRIPTION DATE

<p><b>STUART J STEVENSON</b></p> <p><b>Design</b></p> <p>94 Bramfield Road, London, SW11 6PY Telephone: 07976617376 stuartstevenson1@outlook.com</p>	Project	Date
	3 MENELIK ROAD LONDON, NW2 3RS	Dec 17
	Drawing	Scale
	LOCATION PLAN	1:1250
		Project No.
		17/02
		Drawing No.
		GA-01