


Datum: 95.00m

HALL ELEVATION

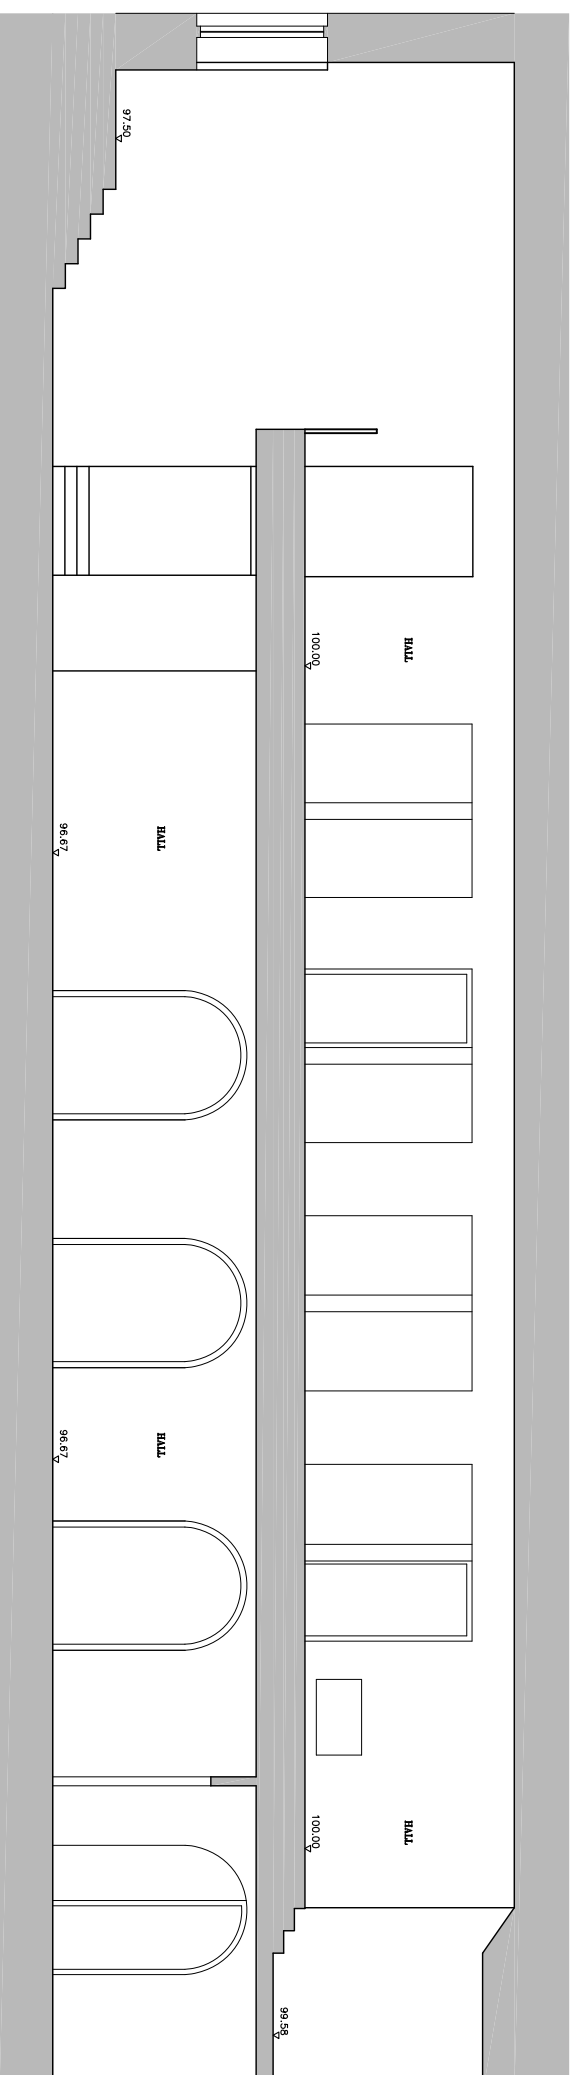

Datum: 95.00m

HALL ELEVATION (FACING LIBRARY)

00	DEC 2017	ISSUED FOR REFINISHING CONTRACT	AC
----	----------	---------------------------------	----

REV.	DATE	DESCRIPTION	DRAWN
------	------	-------------	-------

CLIENT
UCS HAMPSHIRE SENIOR SCHOOL

PROJECT
REFURBISHMENT OF EXISTING LIBRARY & CREATION OF CLIT CLASSROOM

DRAWING TITLE
EXISTING INTERNAL ELEVATIONS

STATUS
FOR PLANNING

PROJECT No	DWG TYPE	DWG No	REV
2495	PL	030	00

SCALE	DATE	DRAWN	CHECKED
1:100@A3	NOV17	AC	AC

CONTRACTOR TO CHECK THE DIMENSIONS AND REPORT ANY VARIATIONS OR OMISSIONS TO LEWANDOWSKI ARCHITECTS. THE CONTRACTOR SHALL BE RESPONSIBLE FOR OBTAINING ALL NECESSARY PERMITS AND APPROVALS FROM THE LOCAL AUTHORITY. LEWANDOWSKI ARCHITECTS SHALL NOT BE RESPONSIBLE FOR ANY DELAYS OR COSTS INCURRED BY THE CONTRACTOR AS A RESULT OF FAILURE TO OBTAIN NECESSARY PERMITS AND APPROVALS.

1st FLOOR: RAFTS COURT, BROOKS ST, ETON, SL4 6RF.
T. 01753 620700 F. 01753 620621
www.lewandowskiarchitects.com