



EXISTING WALLS TO BE RETAINED.

DEMOLITION AND STRIP-OUT ELEMENTS.  
 SHADING WALLS TO BE REMOVED.  
 SHADING FLOOR AND CEILING DETAILS TO BE REMOVED.  
 NON-ORIGINAL CEILING DETAILS TO BE REMOVED.

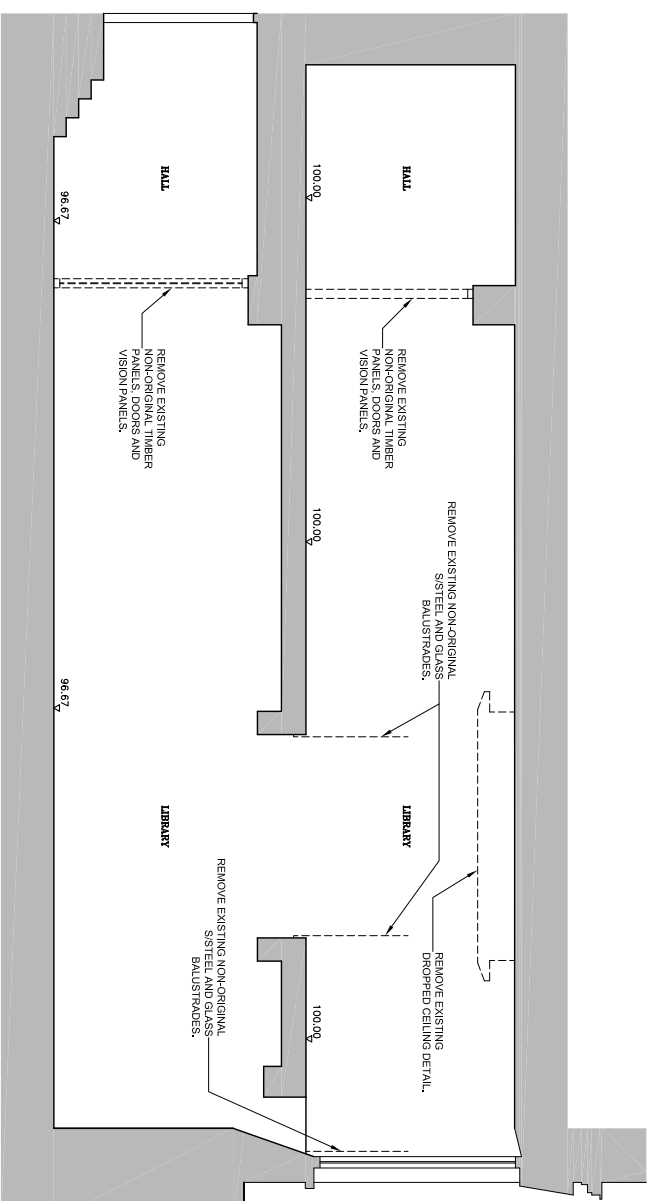

SECTION A - A

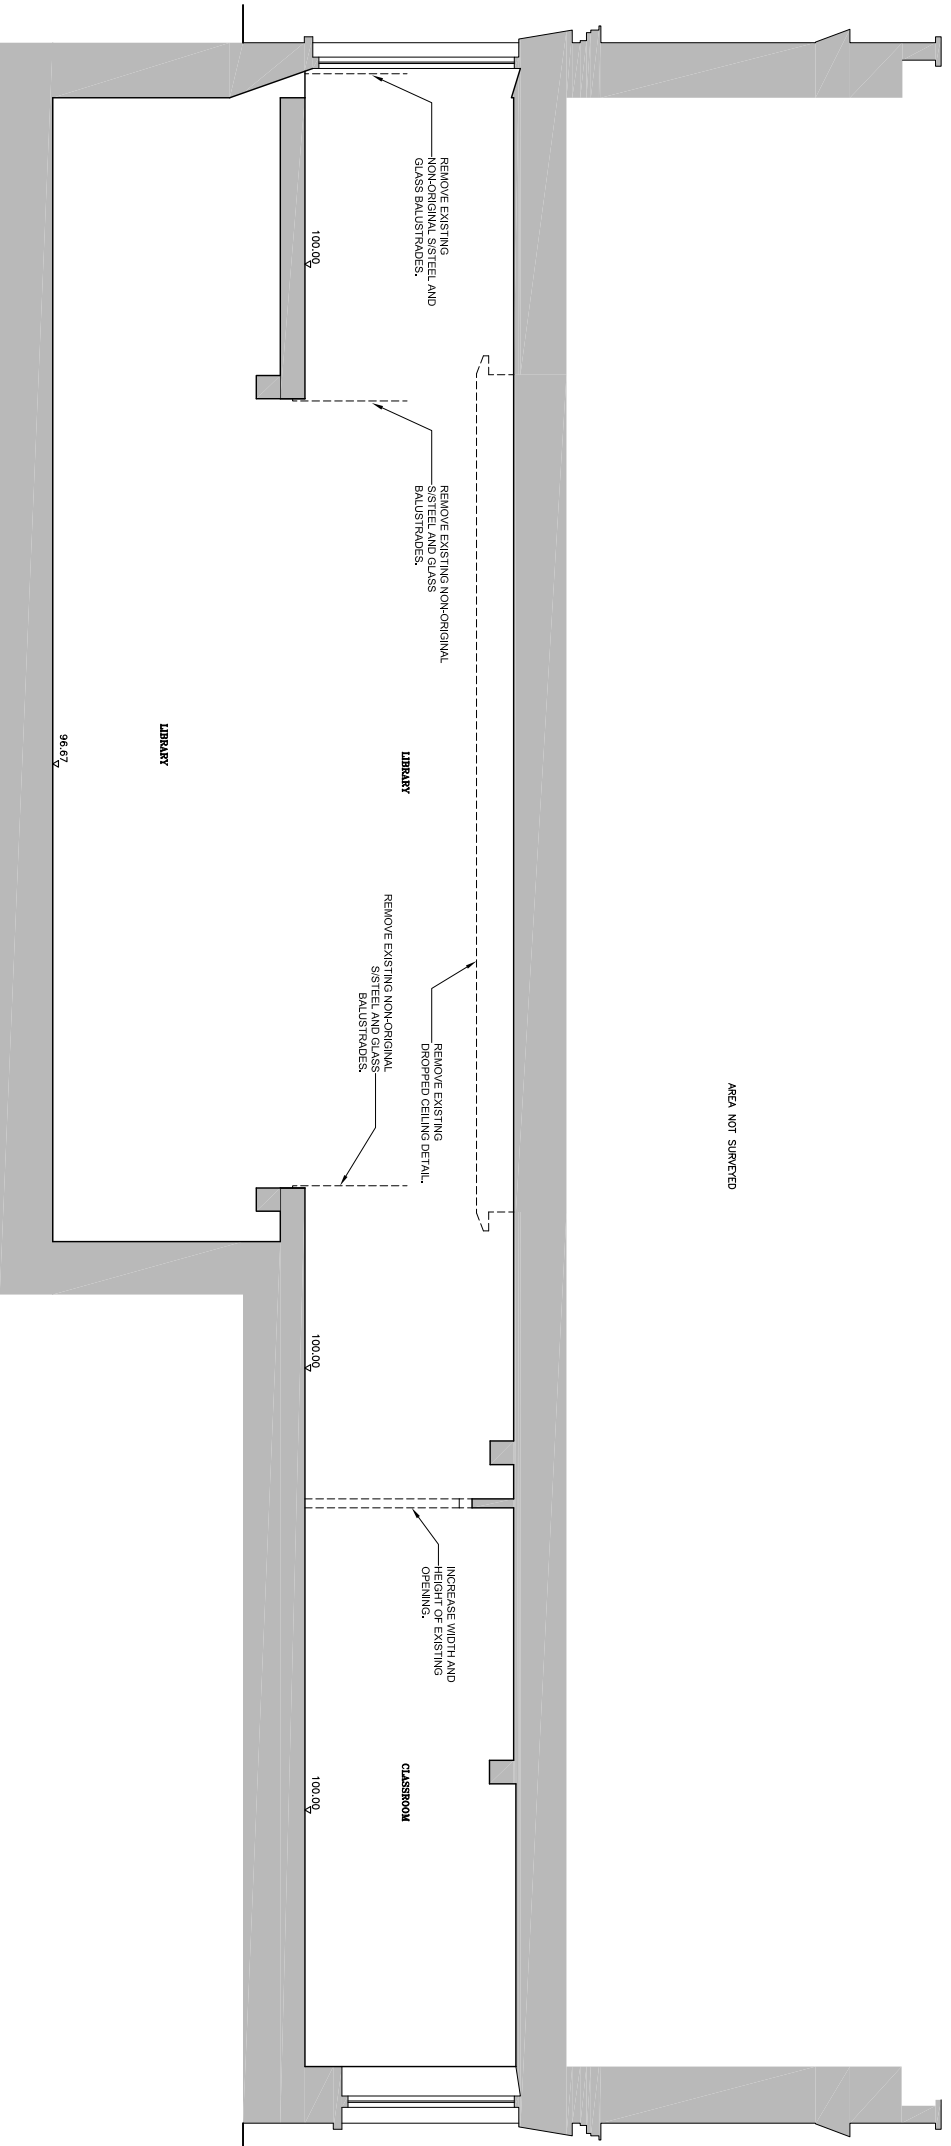

SECTION B - B

00	DEC 2017	ISSUED FOR RETIRED BALUNGE CONTRACT	AC
----	----------	-------------------------------------	----

REV	DATE	DESCRIPTION	DRAWN
-----	------	-------------	-------

**CLIENT**  
UCS HAMPSTEAD SENIOR SCHOOL

**PROJECT**  
REFURBISHMENT OF EXISTING LIBRARY & CREATION OF CLIT CLASSROOM

**DRAWING TITLE**  
SECTIONS DEMO

**STATUS**  
FOR PLANNING

PROJECT No	DWG TYPE	DWG No	REV
2495	PL	060	00

SCALE	DATE	DRAWN	CHECKED
1:100@A3	NOV17	AC	AC

CONTRACTOR TO CHECK THE DIMENSIONS AND REPORT ANY VARIATIONS OR OMISSIONS TO LEWANDOWSKI ARCHITECTS. THE CONTRACTOR SHALL BE RESPONSIBLE FOR OBTAINING ALL NECESSARY PERMITS AND APPROVALS FROM THE LOCAL AUTHORITIES. 

1st FLOOR: RAFTS COURT, BROOKS ST, ETON, SL4 6RF.  
 T. 01753 620700 F. 01753 620621  
 www.lewandowskiarchitects.com